


F.A.P. RTE.	SECTION	COUNTY	TOTAL SHEETS	SHEET NO.
669	11W-3,RS-8,*	TAZEWELL	442	376
STA. 282+00.00		TO STA. 283+00.00		
FED. ROAD DIST. NO.		ILLINOIS	FED. AID PROJECT	

BY	DATE

BY	DATE

PLOT DATE = 4/19/2006  
 FILE NAME = c:\p\proj\sta282\plan\phase 11\mainline\plan\mainline.dwg  
 PLOT SCALE = 1/8" = 1'-0"  
 USER NAME = shoupz

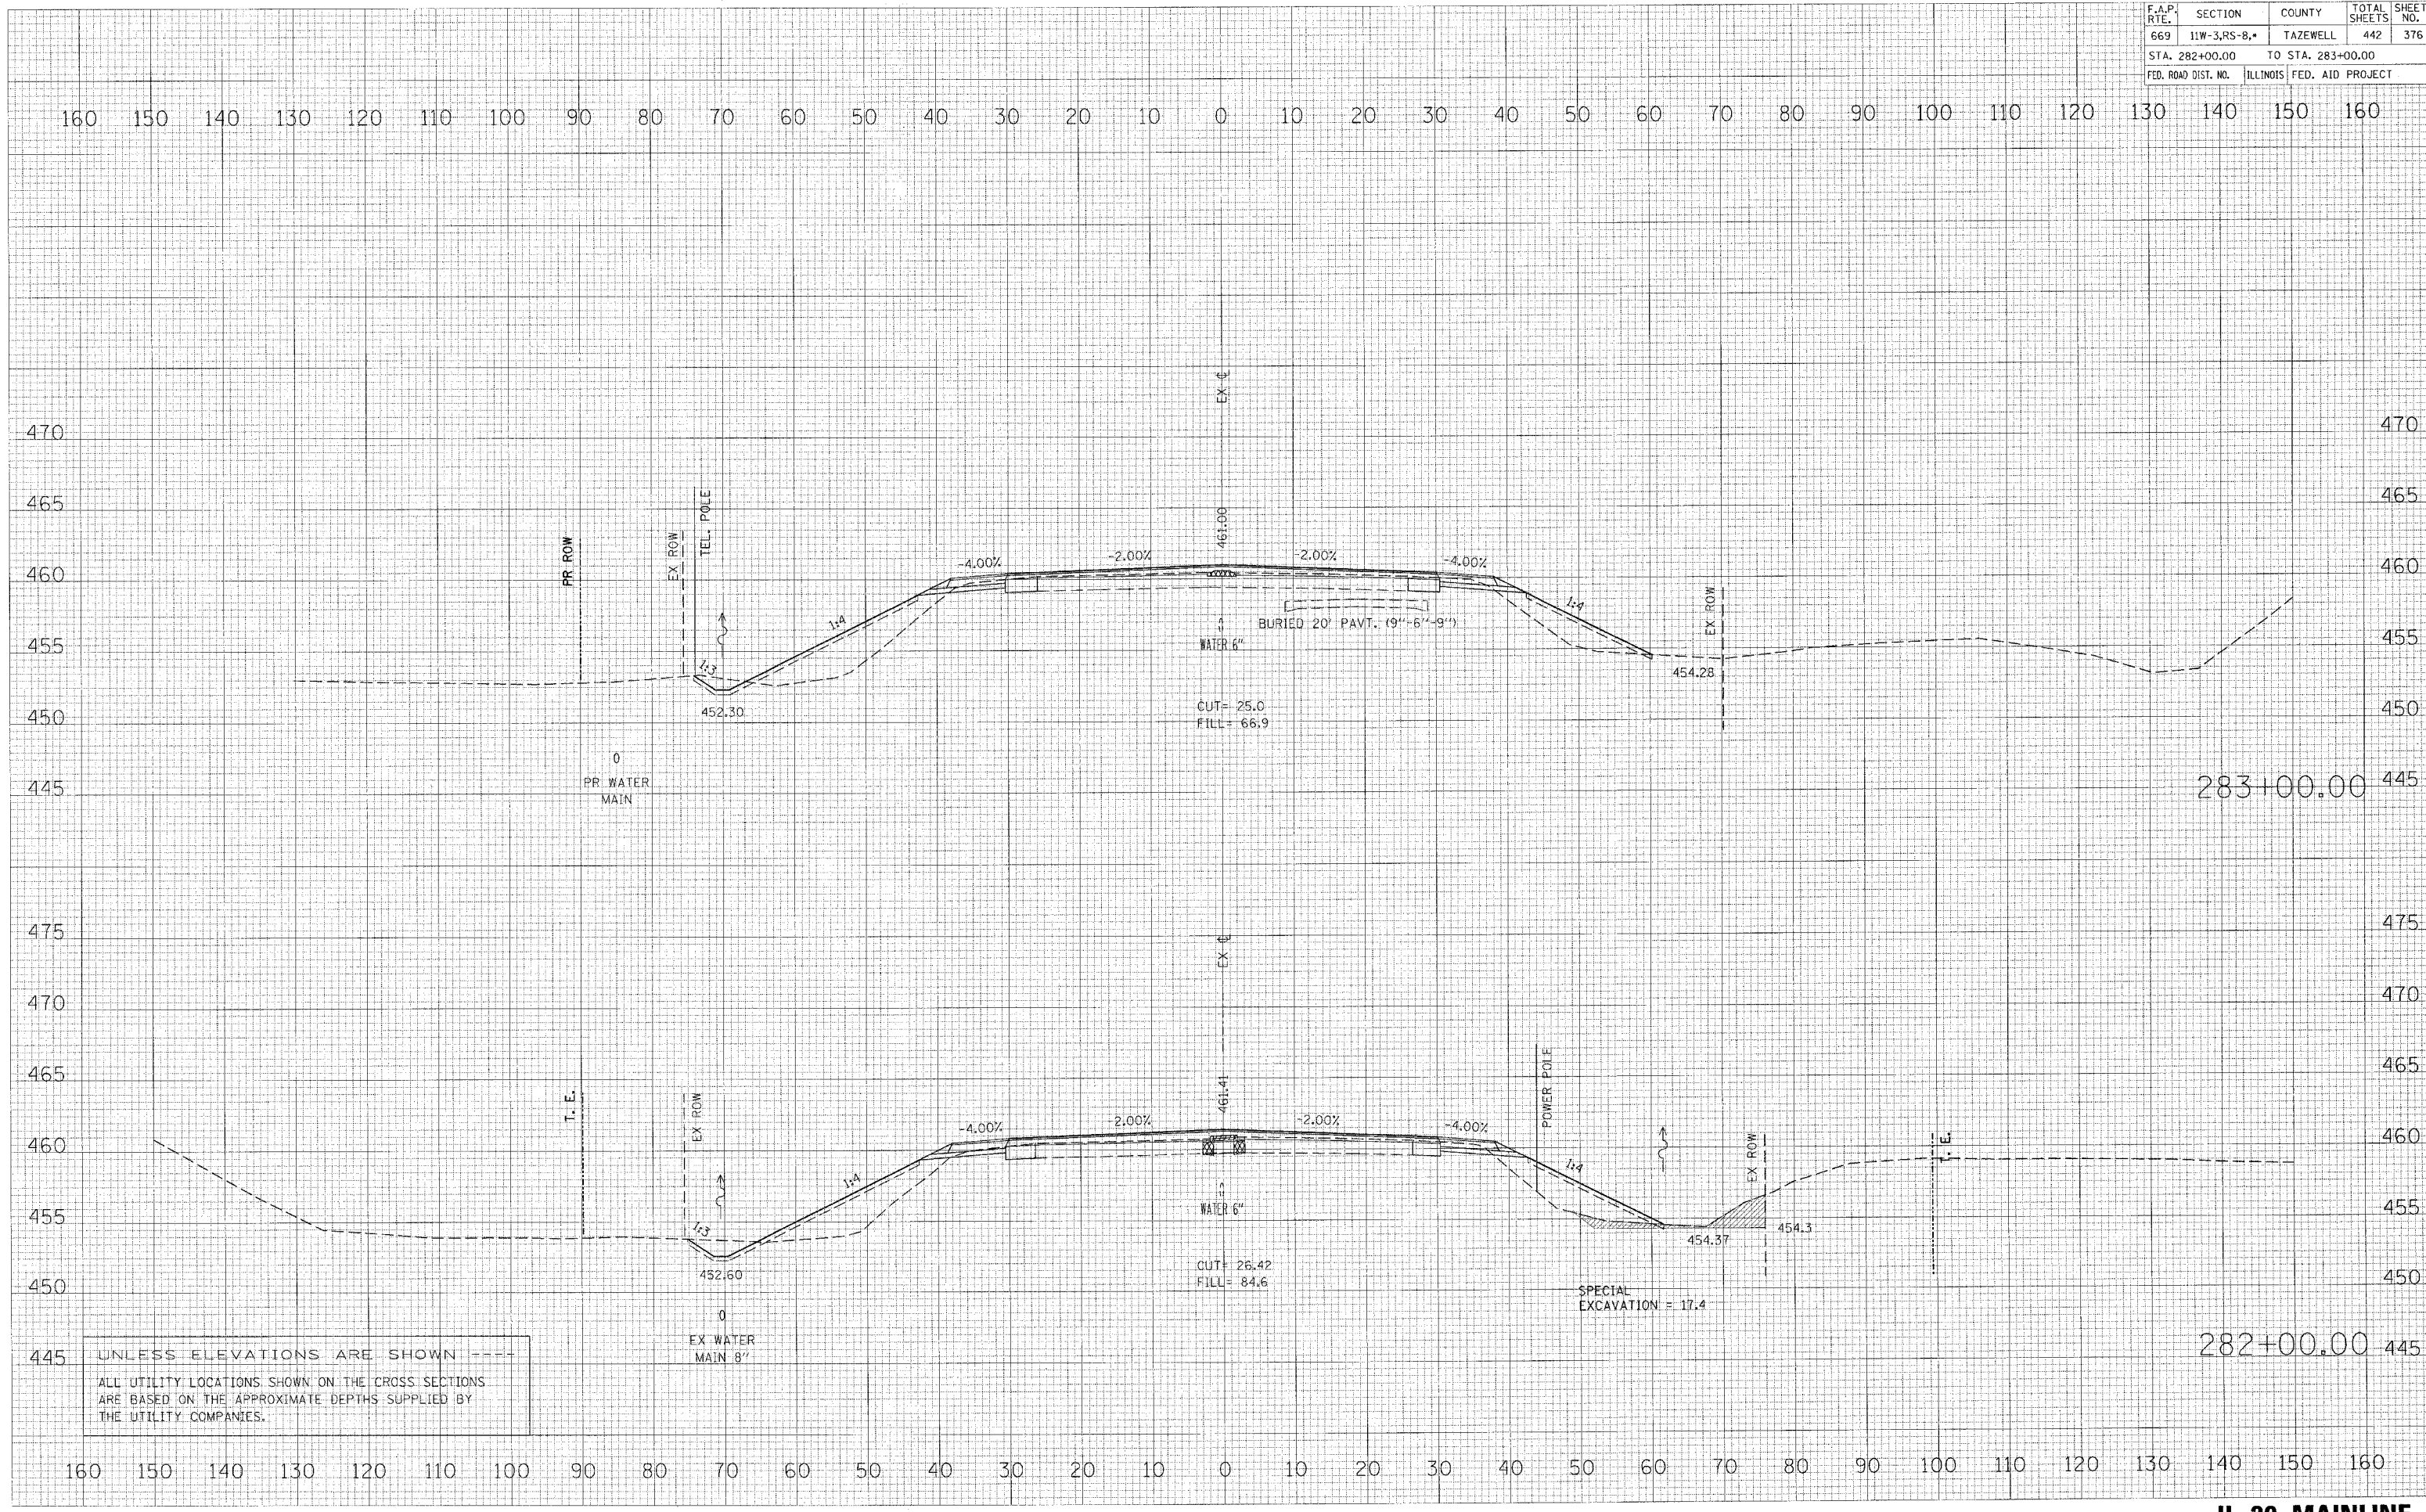

UNLESS ELEVATIONS ARE SHOWN  
 ALL UTILITY LOCATIONS SHOWN ON THE CROSS SECTIONS  
 ARE BASED ON THE APPROXIMATE DEPTHS SUPPLIED BY  
 THE UTILITY COMPANIES.