


F.A.P. RTE.	SECTION	COUNTY	TOTAL SHEETS	SHEET NO.
669	11W-3,RS-8,*	TAZEWELL	442	382
STA. 294+00.00		TO STA. 295+00.00		
FED. ROAD DIST. NO.		ILLINOIS FED. AID PROJECT		

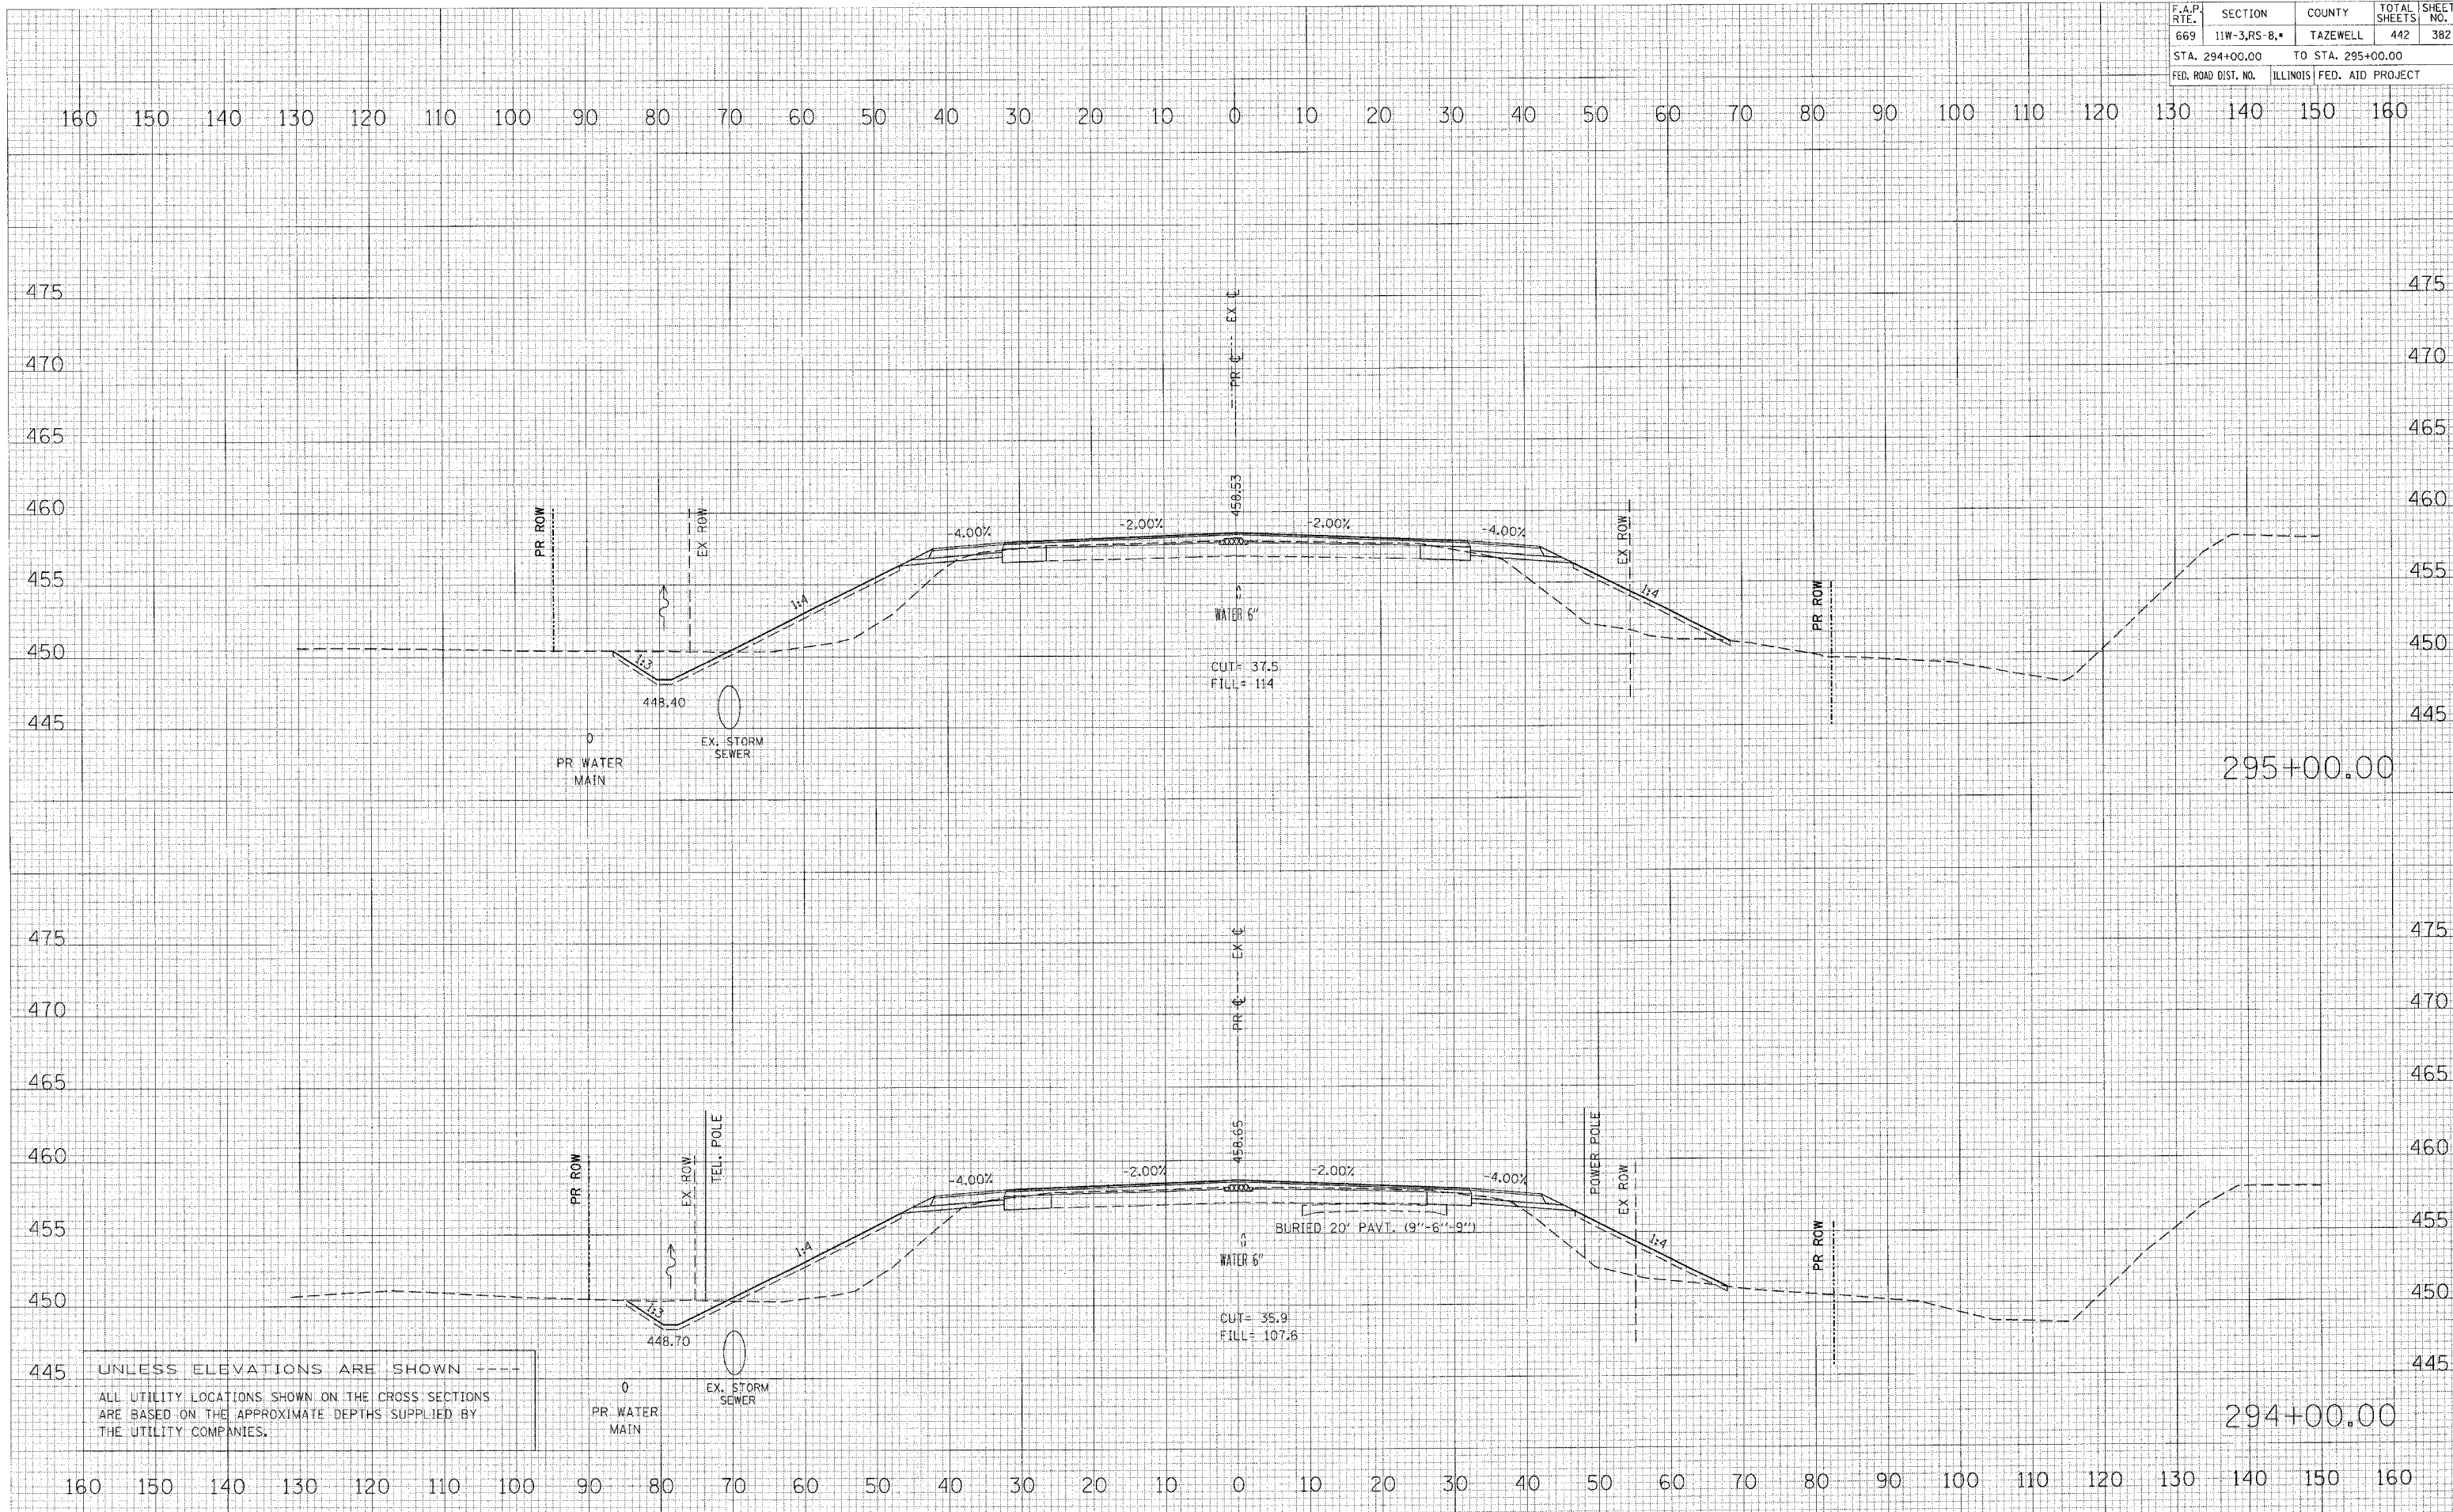

UNLESS ELEVATIONS ARE SHOWN  
 ALL UTILITY LOCATIONS SHOWN ON THE CROSS SECTIONS  
 ARE BASED ON THE APPROXIMATE DEPTHS SUPPLIED BY  
 THE UTILITY COMPANIES.

DATE	BY

DATE	BY

PLOT DATE = 4/19/2006  
 FILE NAME = c:\projects\11\11w-3\11w-3\mainline\phase\_11\mainline\plot\mainline.dwg  
 PLOT SCALE = 1/8" = 1'-0"  
 USER NAME = shoupz