



F.A.P. RTE.	SECTION	COUNTY	TOTAL SHEETS	SHEET NO.
669	11W-3,RS-8,*	TAZEWELL	442	383
STA. 296+00.00		TO STA. 297+00.00		
FED. ROAD DIST. NO.		ILLINOIS	FED. AID PROJECT	

160 150 140 130 120 110 100 90 80 70 60 50 40 30 20 10 0 10 20 30 40 50 60 70 80 90 100 110 120 130 140 150 160

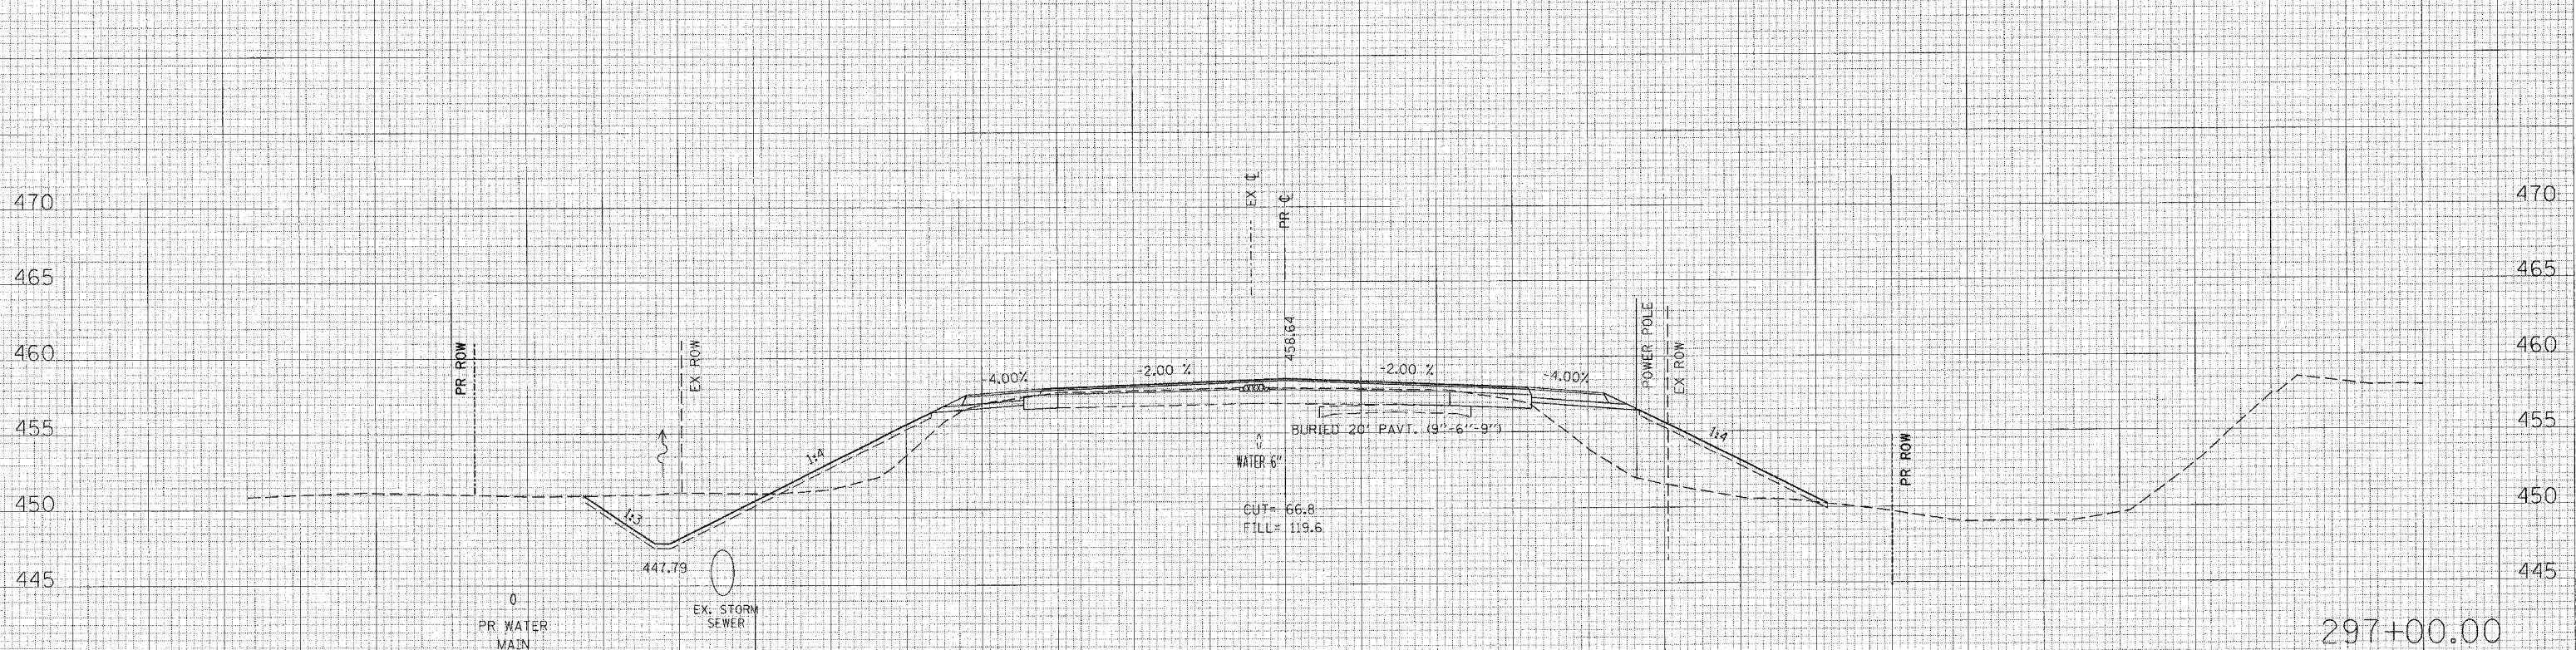

297+00.00

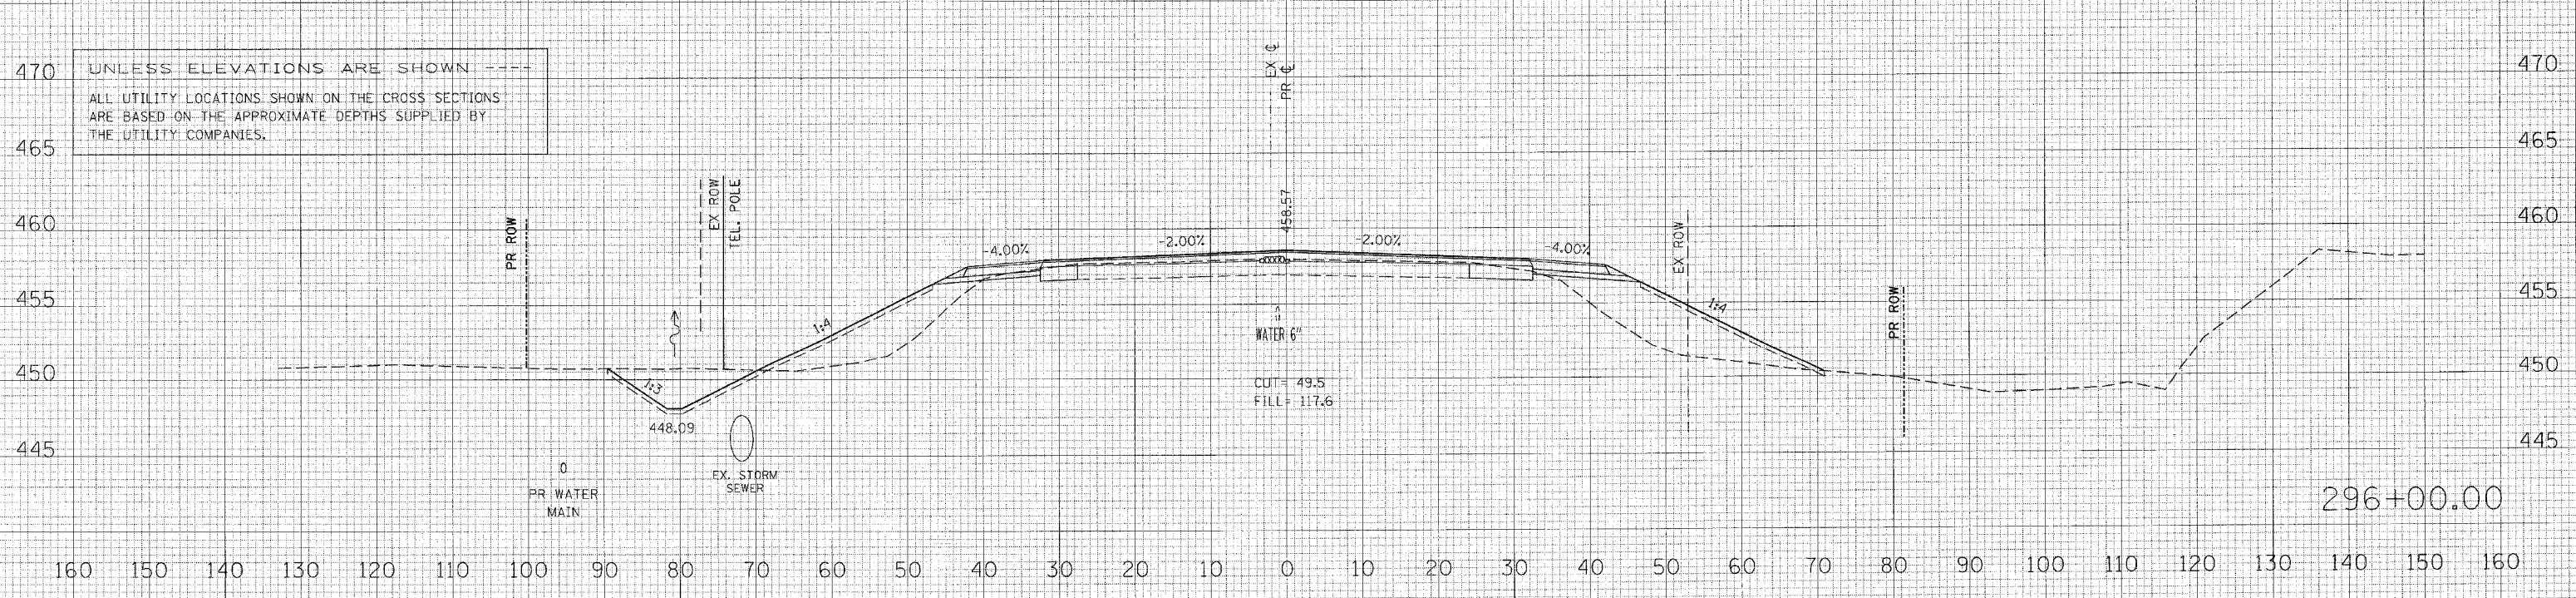

296+00.00

UNLESS ELEVATIONS ARE SHOWN
ALL UTILITY LOCATIONS SHOWN ON THE CROSS SECTIONS
ARE BASED ON THE APPROXIMATE DEPTHS SUPPLIED BY
THE UTILITY COMPANIES.

160 150 140 130 120 110 100 90 80 70 60 50 40 30 20 10 0 10 20 30 40 50 60 70 80 90 100 110 120 130 140 150 160

FINAL SURVEY	SUPERVISOR	BY	DATE
NOTE BOOK NO.	PLOTTED		
	AREAS CHECKED		
	LABELS CHECKED		

ORIGINAL SURVEY	SUPERVISOR	BY	DATE
	PLOTTED		
	AREAS CHECKED		
	LABELS CHECKED		

PLOT DATE = 4/19/2006
FILE NAME = c:\p\proj\3\296\p\main\phase.11\mainline.dwg
PLOT SCALE = 1/8" = 100'-0"
USER NAME = inouph