


F.A.P. RTE.	SECTION	COUNTY	TOTAL SHEETS	SHEET NO.
669	11W-3,RS-8,*	TAZEWELL	442	386
STA. 300+41.78		TO STA. 300+54.96		
FED. ROAD DIST. NO.		ILLINOIS	FED. AID PROJECT	

FINAL SURVEY	DESIGNED	DATE
NOTE BOOK	PLOTTED	
NO.	AREAS CHECKED	

ORIGINAL SURVEY	BY	DATE
NO.		

PLOT DATE = 4/19/2006  
 FILE NAME = c:\projects\29\mainline\phase-11\stage-1\plan\386.dwg  
 PLOT SCALE = 1/8" = 1'-0"  
 USER NAME = anandh

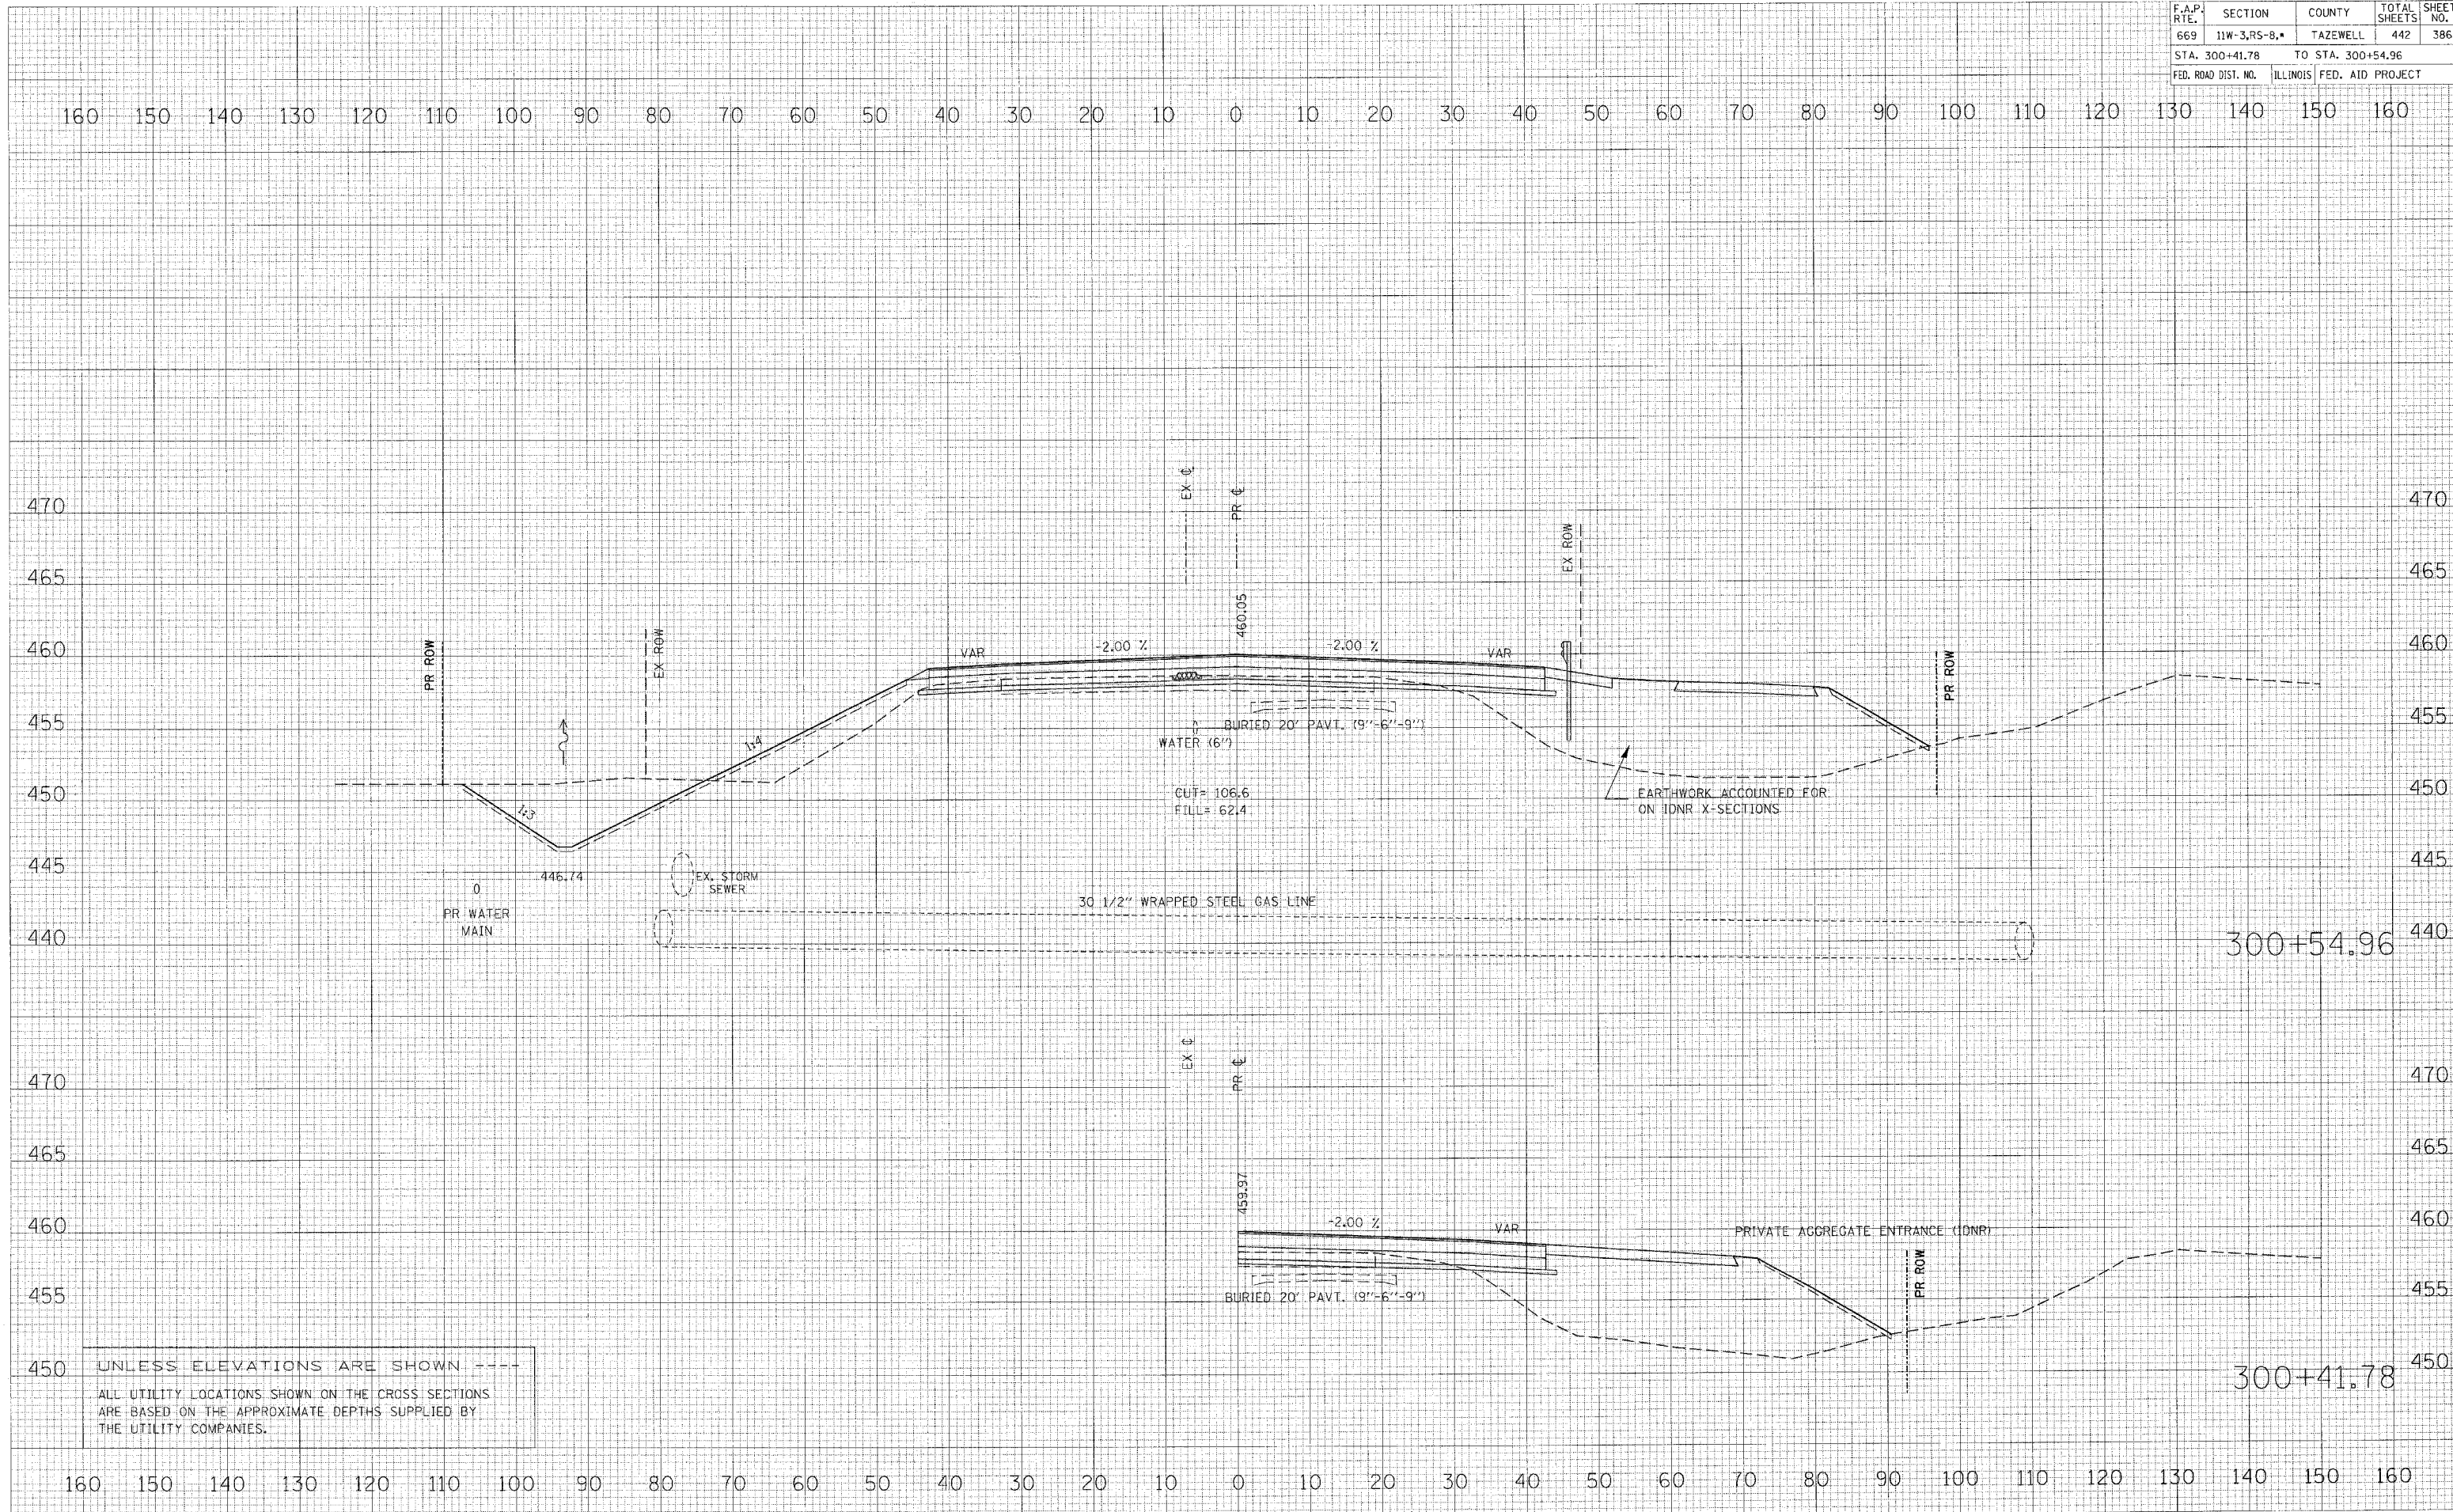

UNLESS ELEVATIONS ARE SHOWN ---  
 ALL UTILITY LOCATIONS SHOWN ON THE CROSS SECTIONS  
 ARE BASED ON THE APPROXIMATE DEPTHS SUPPLIED BY  
 THE UTILITY COMPANIES.