


F.A.P. RTE.	SECTION	COUNTY	TOTAL SHEETS	SHEET NO.
669	11W-3,RS-8,*	TAZEWELL	442	392
STA. 303+17.30		TO STA. 303+82.64		
FED. ROAD DIST. NO.		ILLINOIS FED. AID PROJECT		

DATE	
BY	
STANDARD	
SYMBOLS	
PLOTTED	
TEMPLATE	
AREAS	
CHECKED	
NO.	

DATE	
BY	
ORIGINAL	
SURVEY	
PLOTTED	
AREAS	
CHECKED	
NO.	

PLOT DATE = 4/19/2006
 FILE NAME = c:\projeas\2\papakr\phase.11\spec\figs\B\fig02.dwg
 PLOT SCALE = 1/8" = 1' IN.
 USER NAME = shoubr

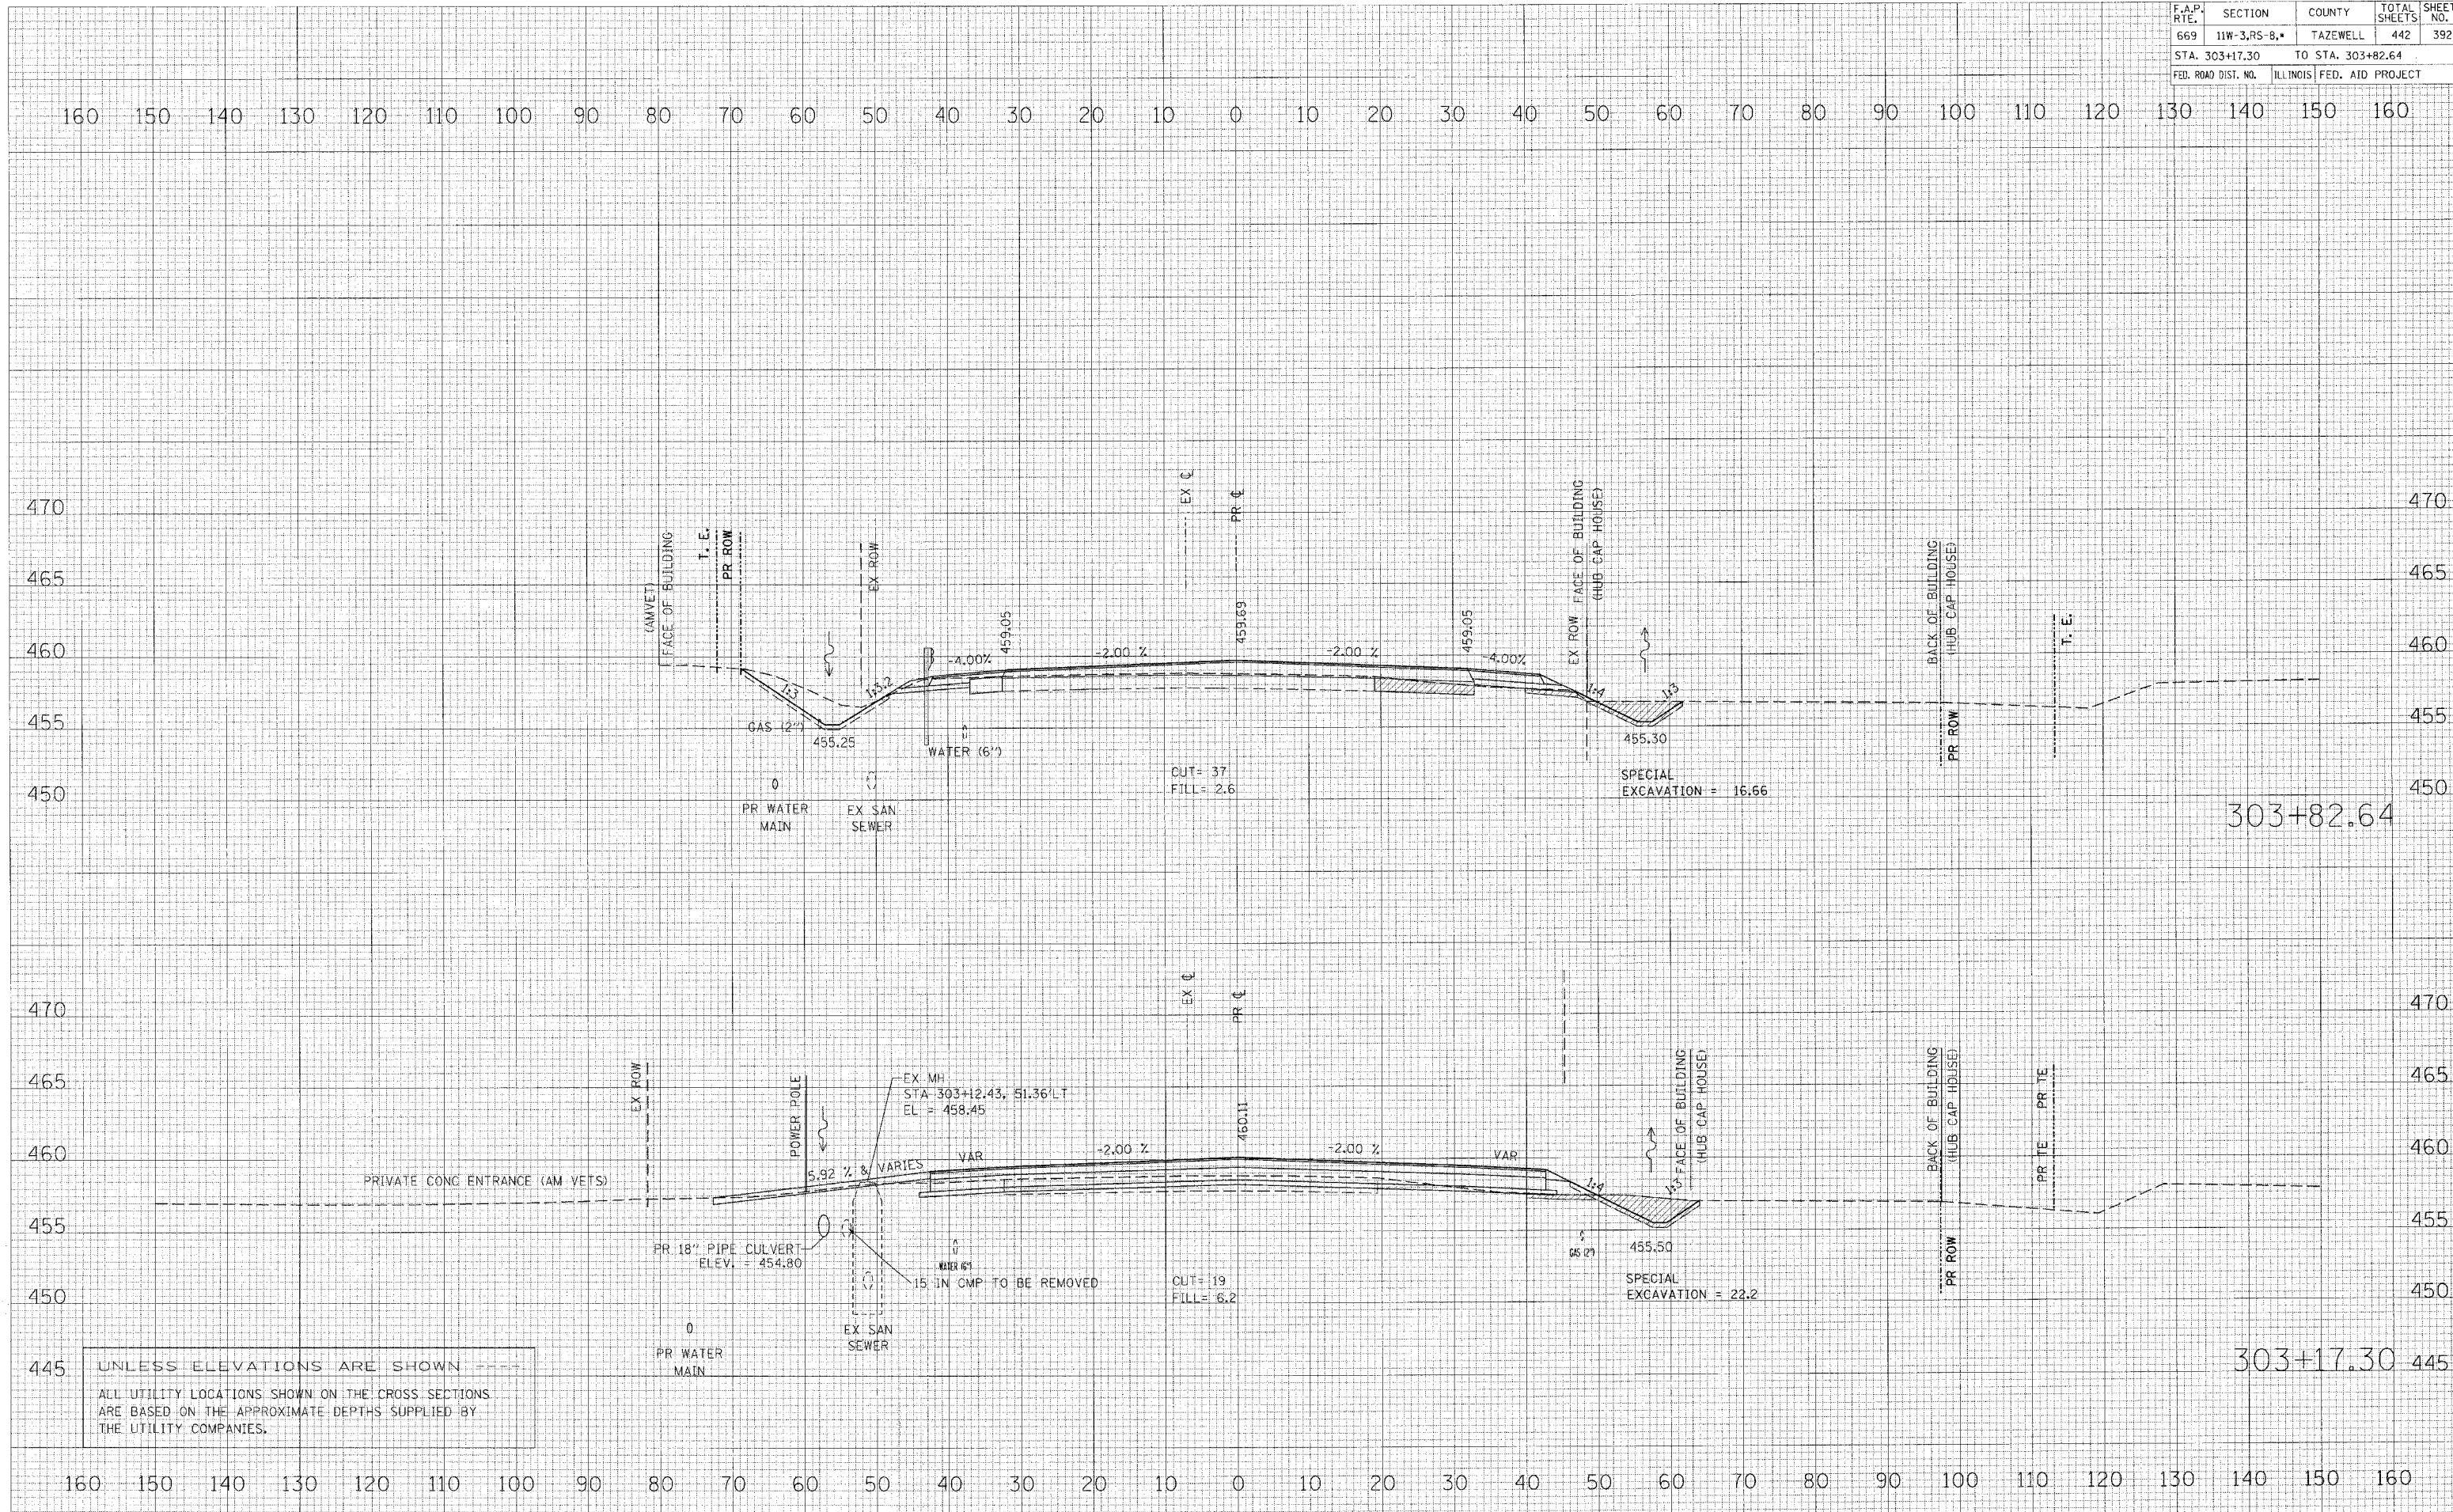

UNLESS ELEVATIONS ARE SHOWN
 ALL UTILITY LOCATIONS SHOWN ON THE CROSS SECTIONS
 ARE BASED ON THE APPROXIMATE DEPTHS SUPPLIED BY
 THE UTILITY COMPANIES.