


F.A.P. RTE.	SECTION	COUNTY	TOTAL SHEETS	SHEET NO.
669	11W-3,RS-8,*	TAZEWELL	442	393
STA. 304+00.00		TO STA. 304+71.19		
FED. ROAD DIST. NO.		ILLINOIS FED. AID PROJECT		

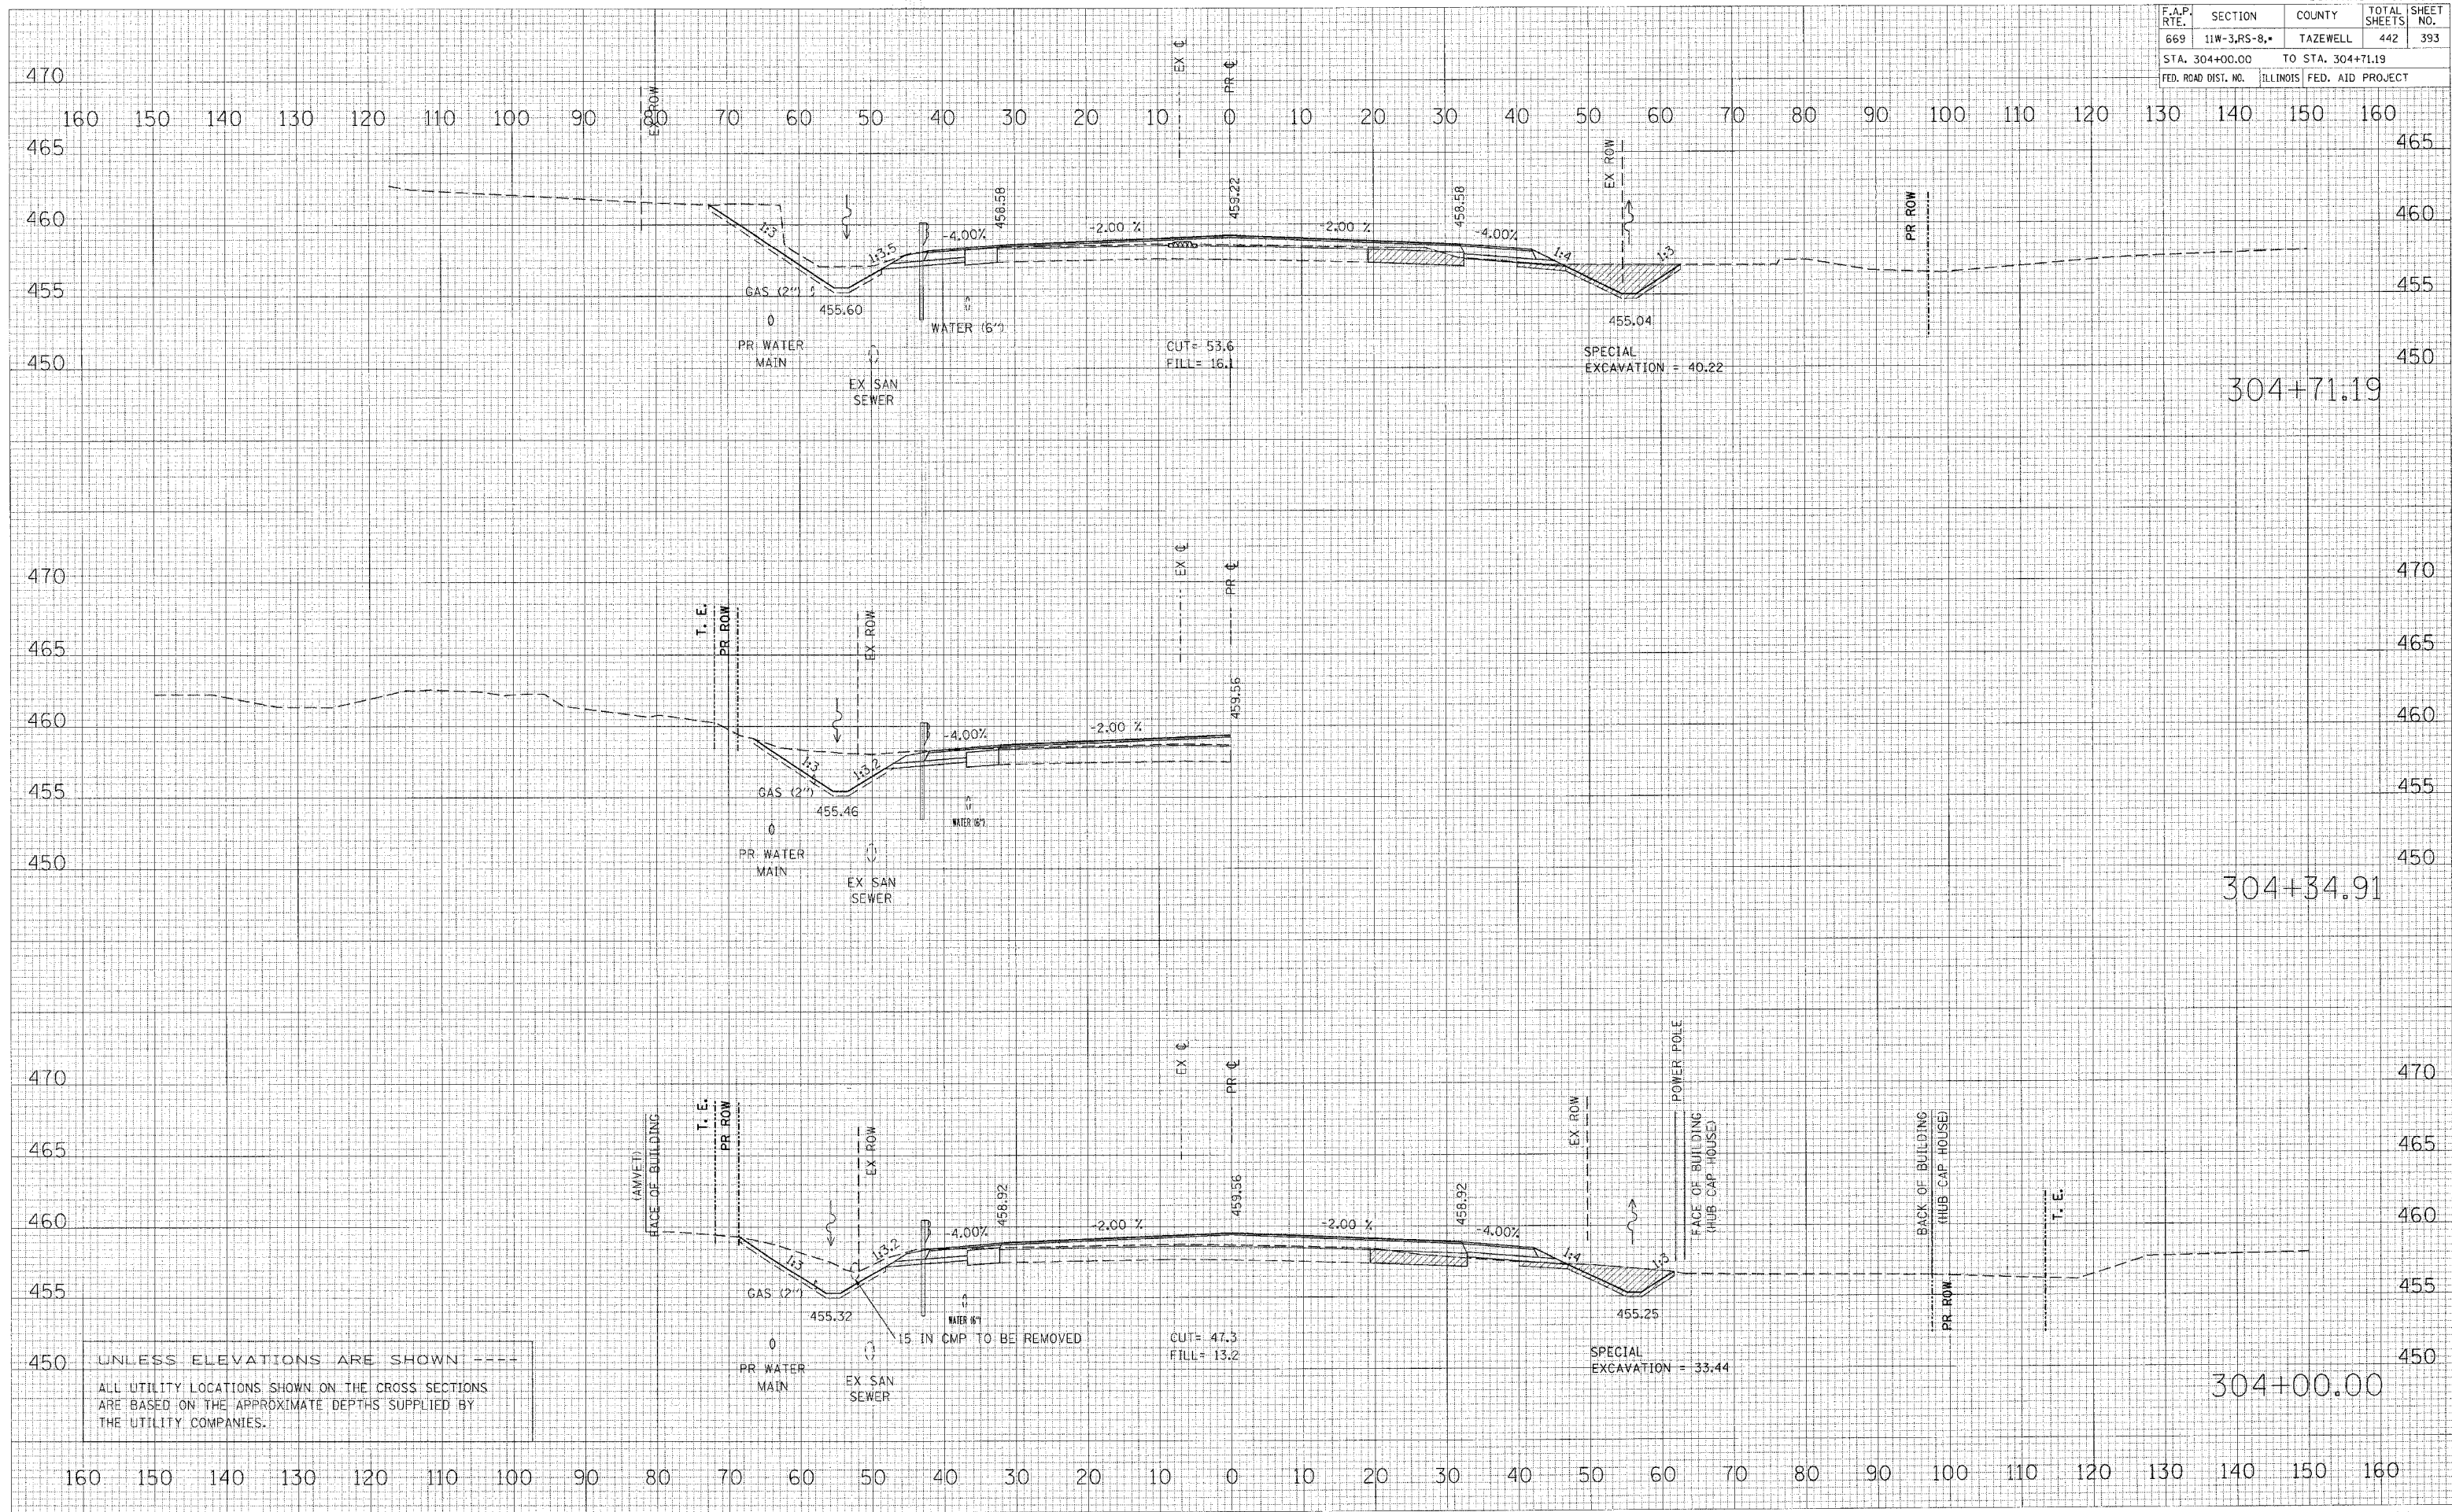

DATE	BY

DATE	BY

PLOT DATE = 4/19/2006  
 FILE NAME = c:\p06\p06a\29\pak\ahasee\11\mainline\plot\393.dwg  
 PLOT SCALE = 1/4" = 10'-0"  
 USER NAME = shoune

UNLESS ELEVATIONS ARE SHOWN ---  
 ALL UTILITY LOCATIONS SHOWN ON THE CROSS SECTIONS  
 ARE BASED ON THE APPROXIMATE DEPTHS SUPPLIED BY  
 THE UTILITY COMPANIES.