


F.A.P. RTE.	SECTION	COUNTY	TOTAL SHEETS	SHEET NO.
669	11W-3,RS-8.4	TAZEWELL	442	395
STA. 305+85.10		TO STA. 307+00.00		
FED. ROAD DIST. NO.		ILLINOIS FED. AID PROJECT		

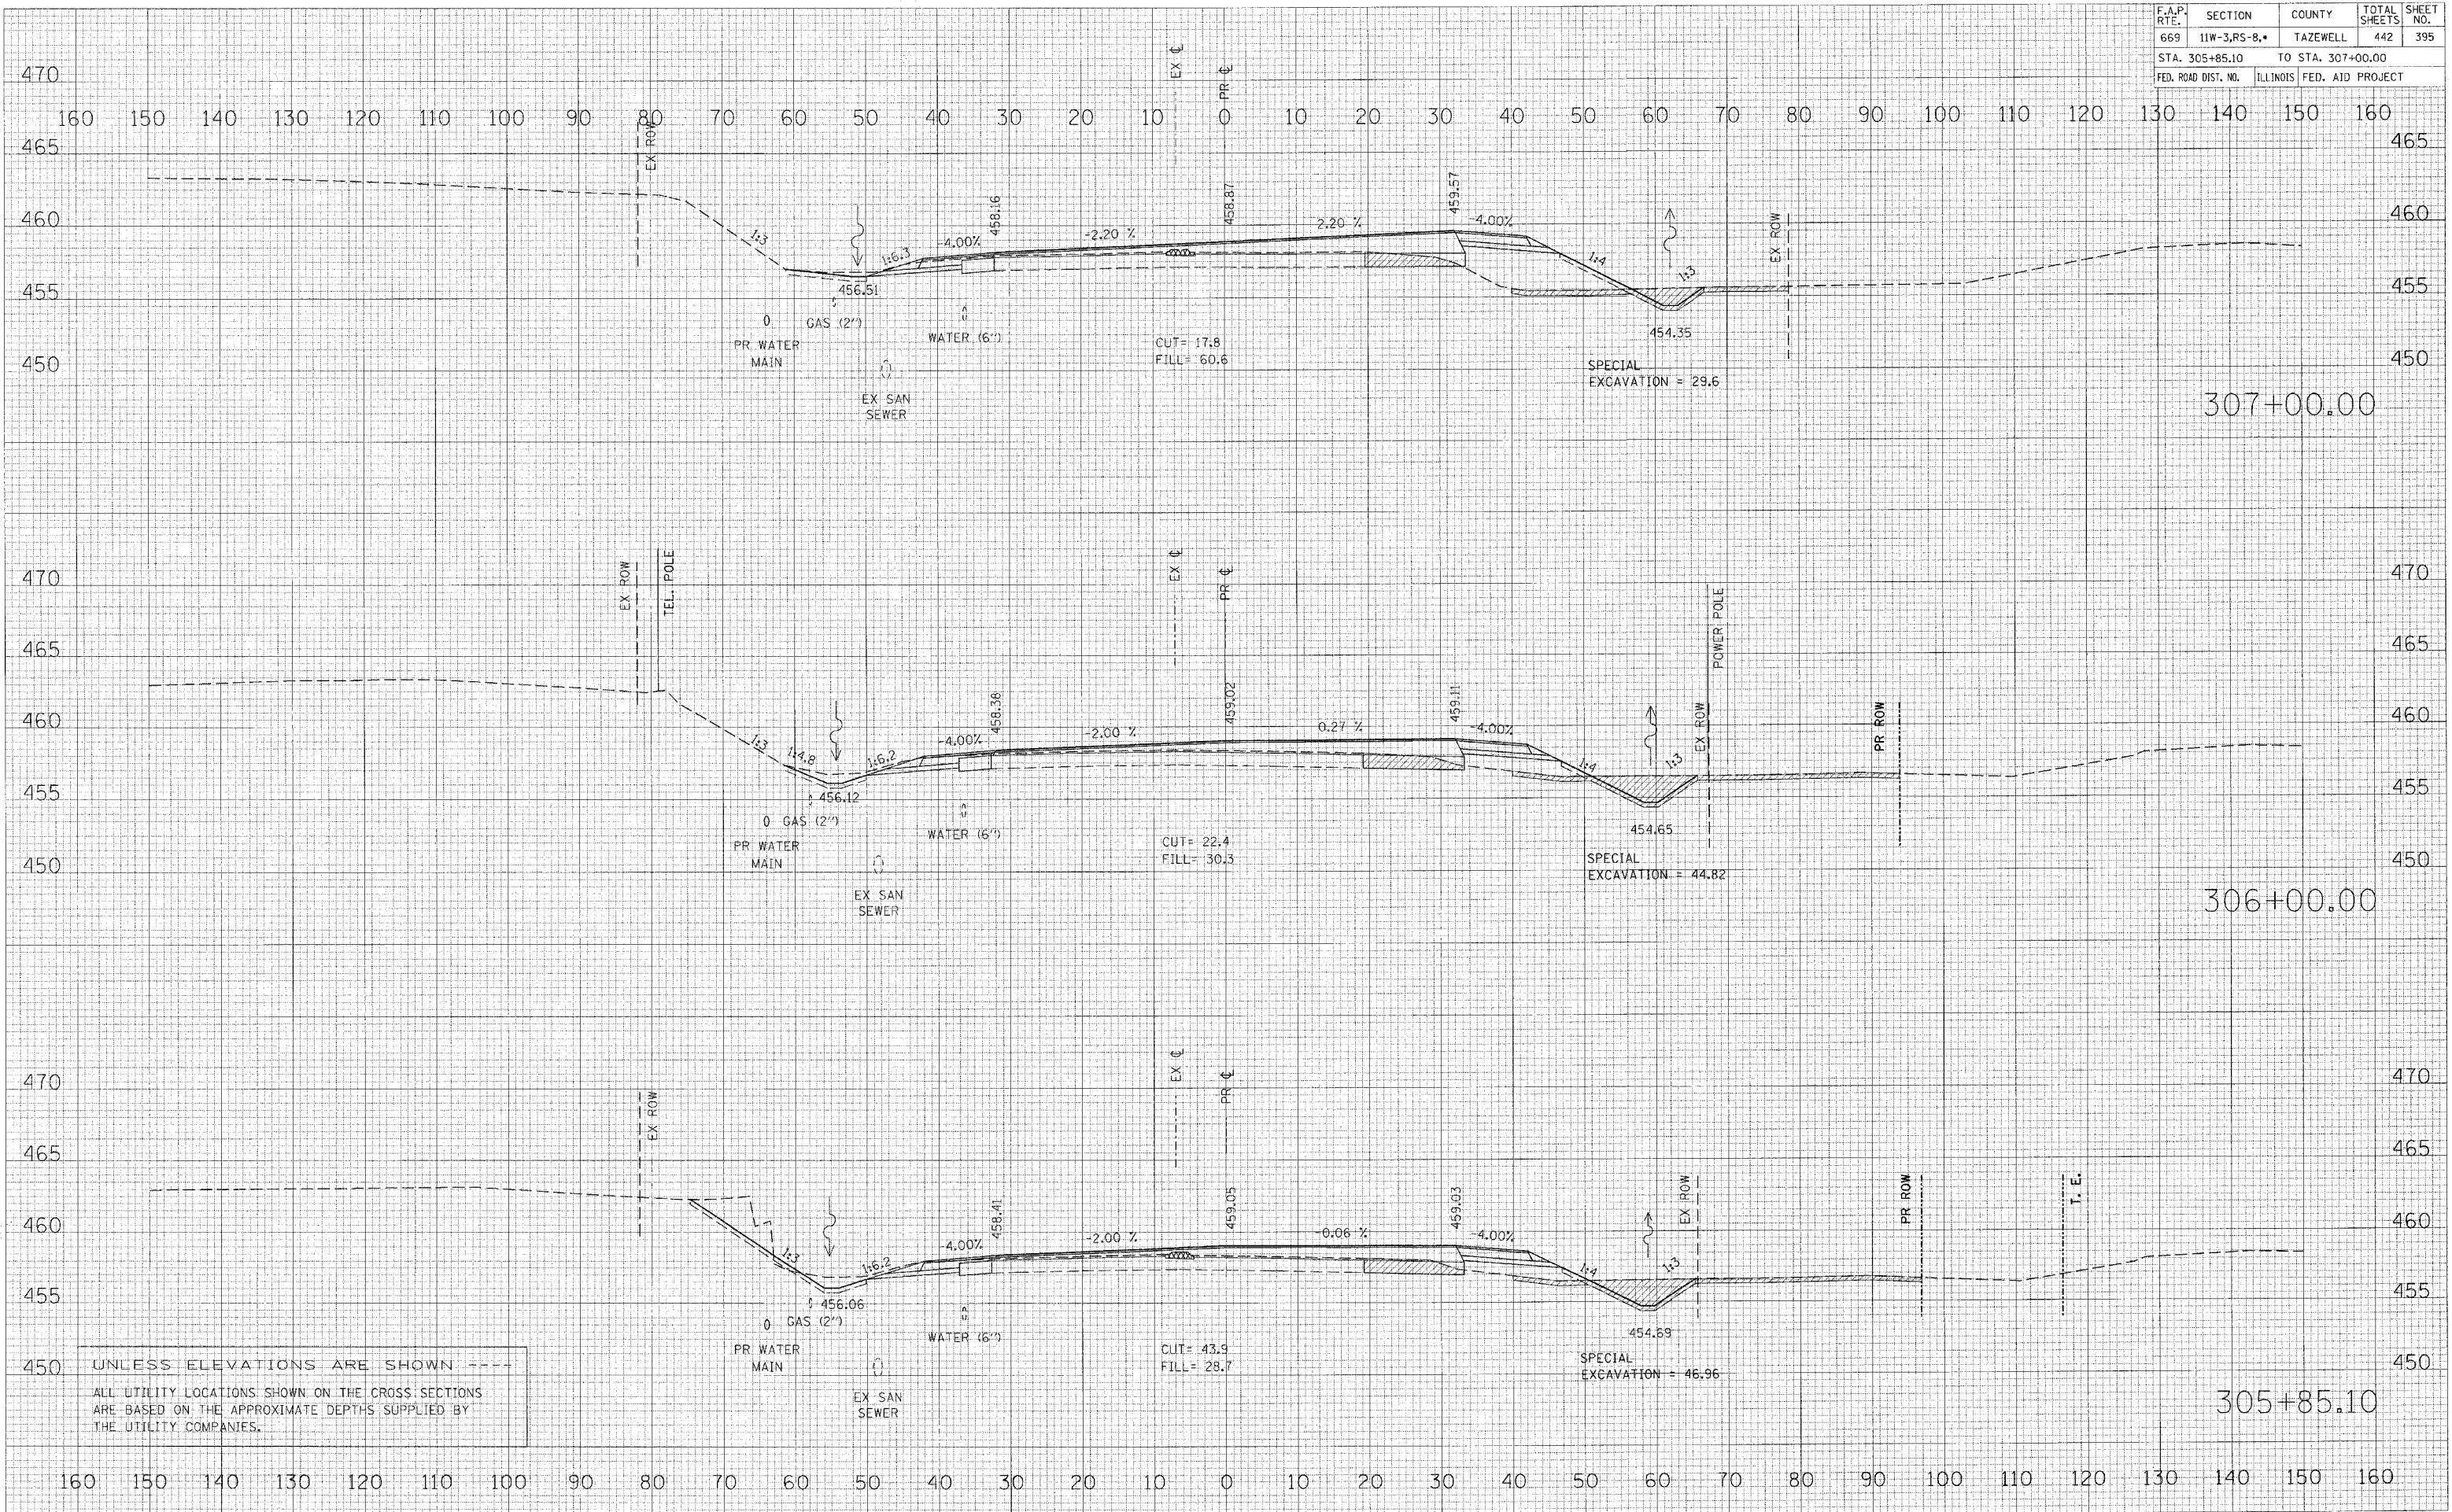

UNLESS ELEVATIONS ARE SHOWN ---
 ALL UTILITY LOCATIONS SHOWN ON THE CROSS SECTIONS
 ARE BASED ON THE APPROXIMATE DEPTHS SUPPLIED BY
 THE UTILITY COMPANIES.

BY	DATE

BY	DATE

DATE = 4/19/2006
 PLOT DATE = 4/19/2006
 PLOT SCALE = 1/8" = 10'-0"
 USER NAME = shouhiz