


CONTRACT NO. 88804				
F.A.P. RTE.	SECTION	COUNTY	TOTAL SHEETS	SHEET NO.
669	11W-3,RS-8,*	TAZEWELL	442	396
STA. 307+90.00		TO STA. 308+00.00		
FED. ROAD DIST. NO.		ILLINOIS FED. AID PROJECT		

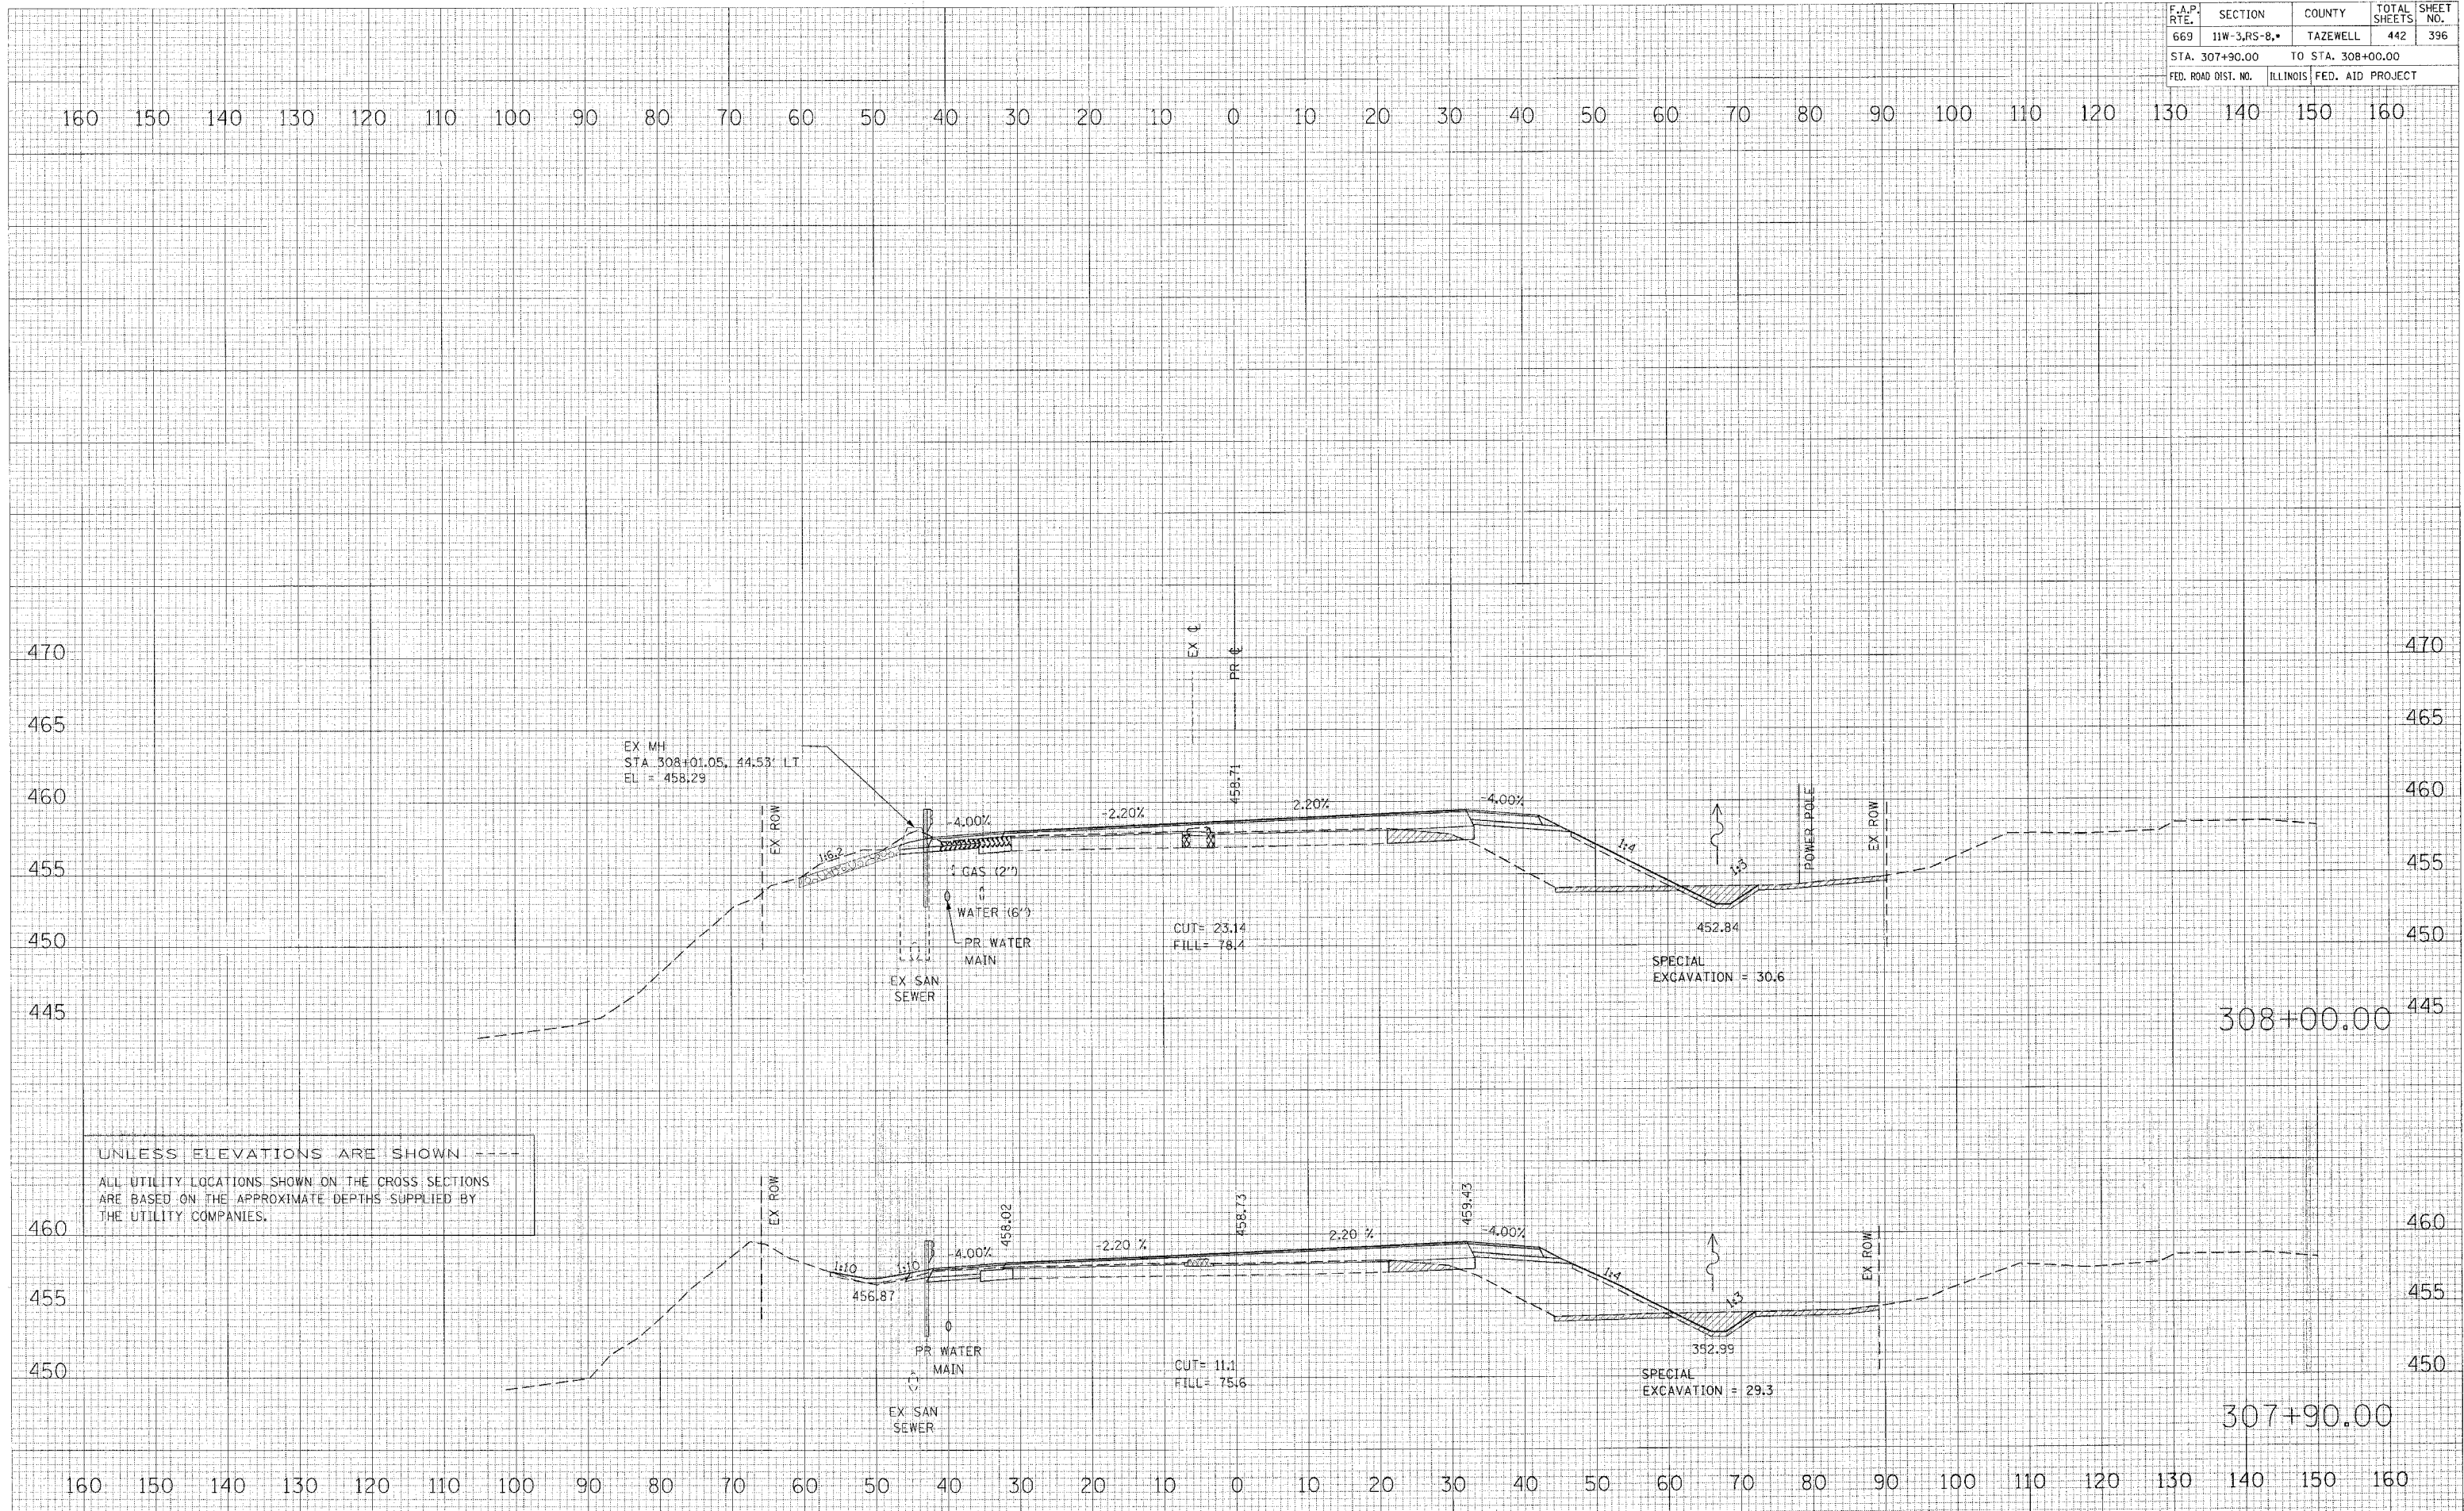

UNLESS ELEVATIONS ARE SHOWN

ALL UTILITY LOCATIONS SHOWN ON THE CROSS SECTIONS ARE BASED ON THE APPROXIMATE DEPTHS SUPPLIED BY THE UTILITY COMPANIES.

DATE	BY

DATE	BY

PLOT DATE = 4/19/2006
 FILE NAME = c:\projects\27\hpk\m\phase-11\asph\mainline\il29mainline.dwg
 PLOT SCALE = 10:0000 / IN
 USER NAME = ahughz