


| F.A.P. RTE. | SECTION | COUNTY | TOTAL SHEETS | SHEET NO. |
|-------------|--------------|----------|--------------|-----------|
| 669 | 11W-3,RS-8,• | TAZEWELL | 442 | 399 |

| STA. 311+00.00 TO STA. 311+50.00 | |
|----------------------------------|---------------------------|
| FED. ROAD DIST. NO. | ILLINOIS FED. AID PROJECT |
| | |

| | |
|---------------|--|
| DATE | |
| BY | |
| SURVEYED | |
| NOTED | |
| AREAS CHECKED | |

| | |
|-----------------|--|
| DATE | |
| BY | |
| ORIGINAL SURVEY | |
| NOTED | |
| AREAS CHECKED | |

PLOT DATE = 4/19/2006
 FILE NAME = c:\p\11w-3rs-8\phase.11\workshop\p11d\p11d.dwg
 PLOT SCALE = 1/8" = 1' / IN.
 USER NAME = gmp/hz

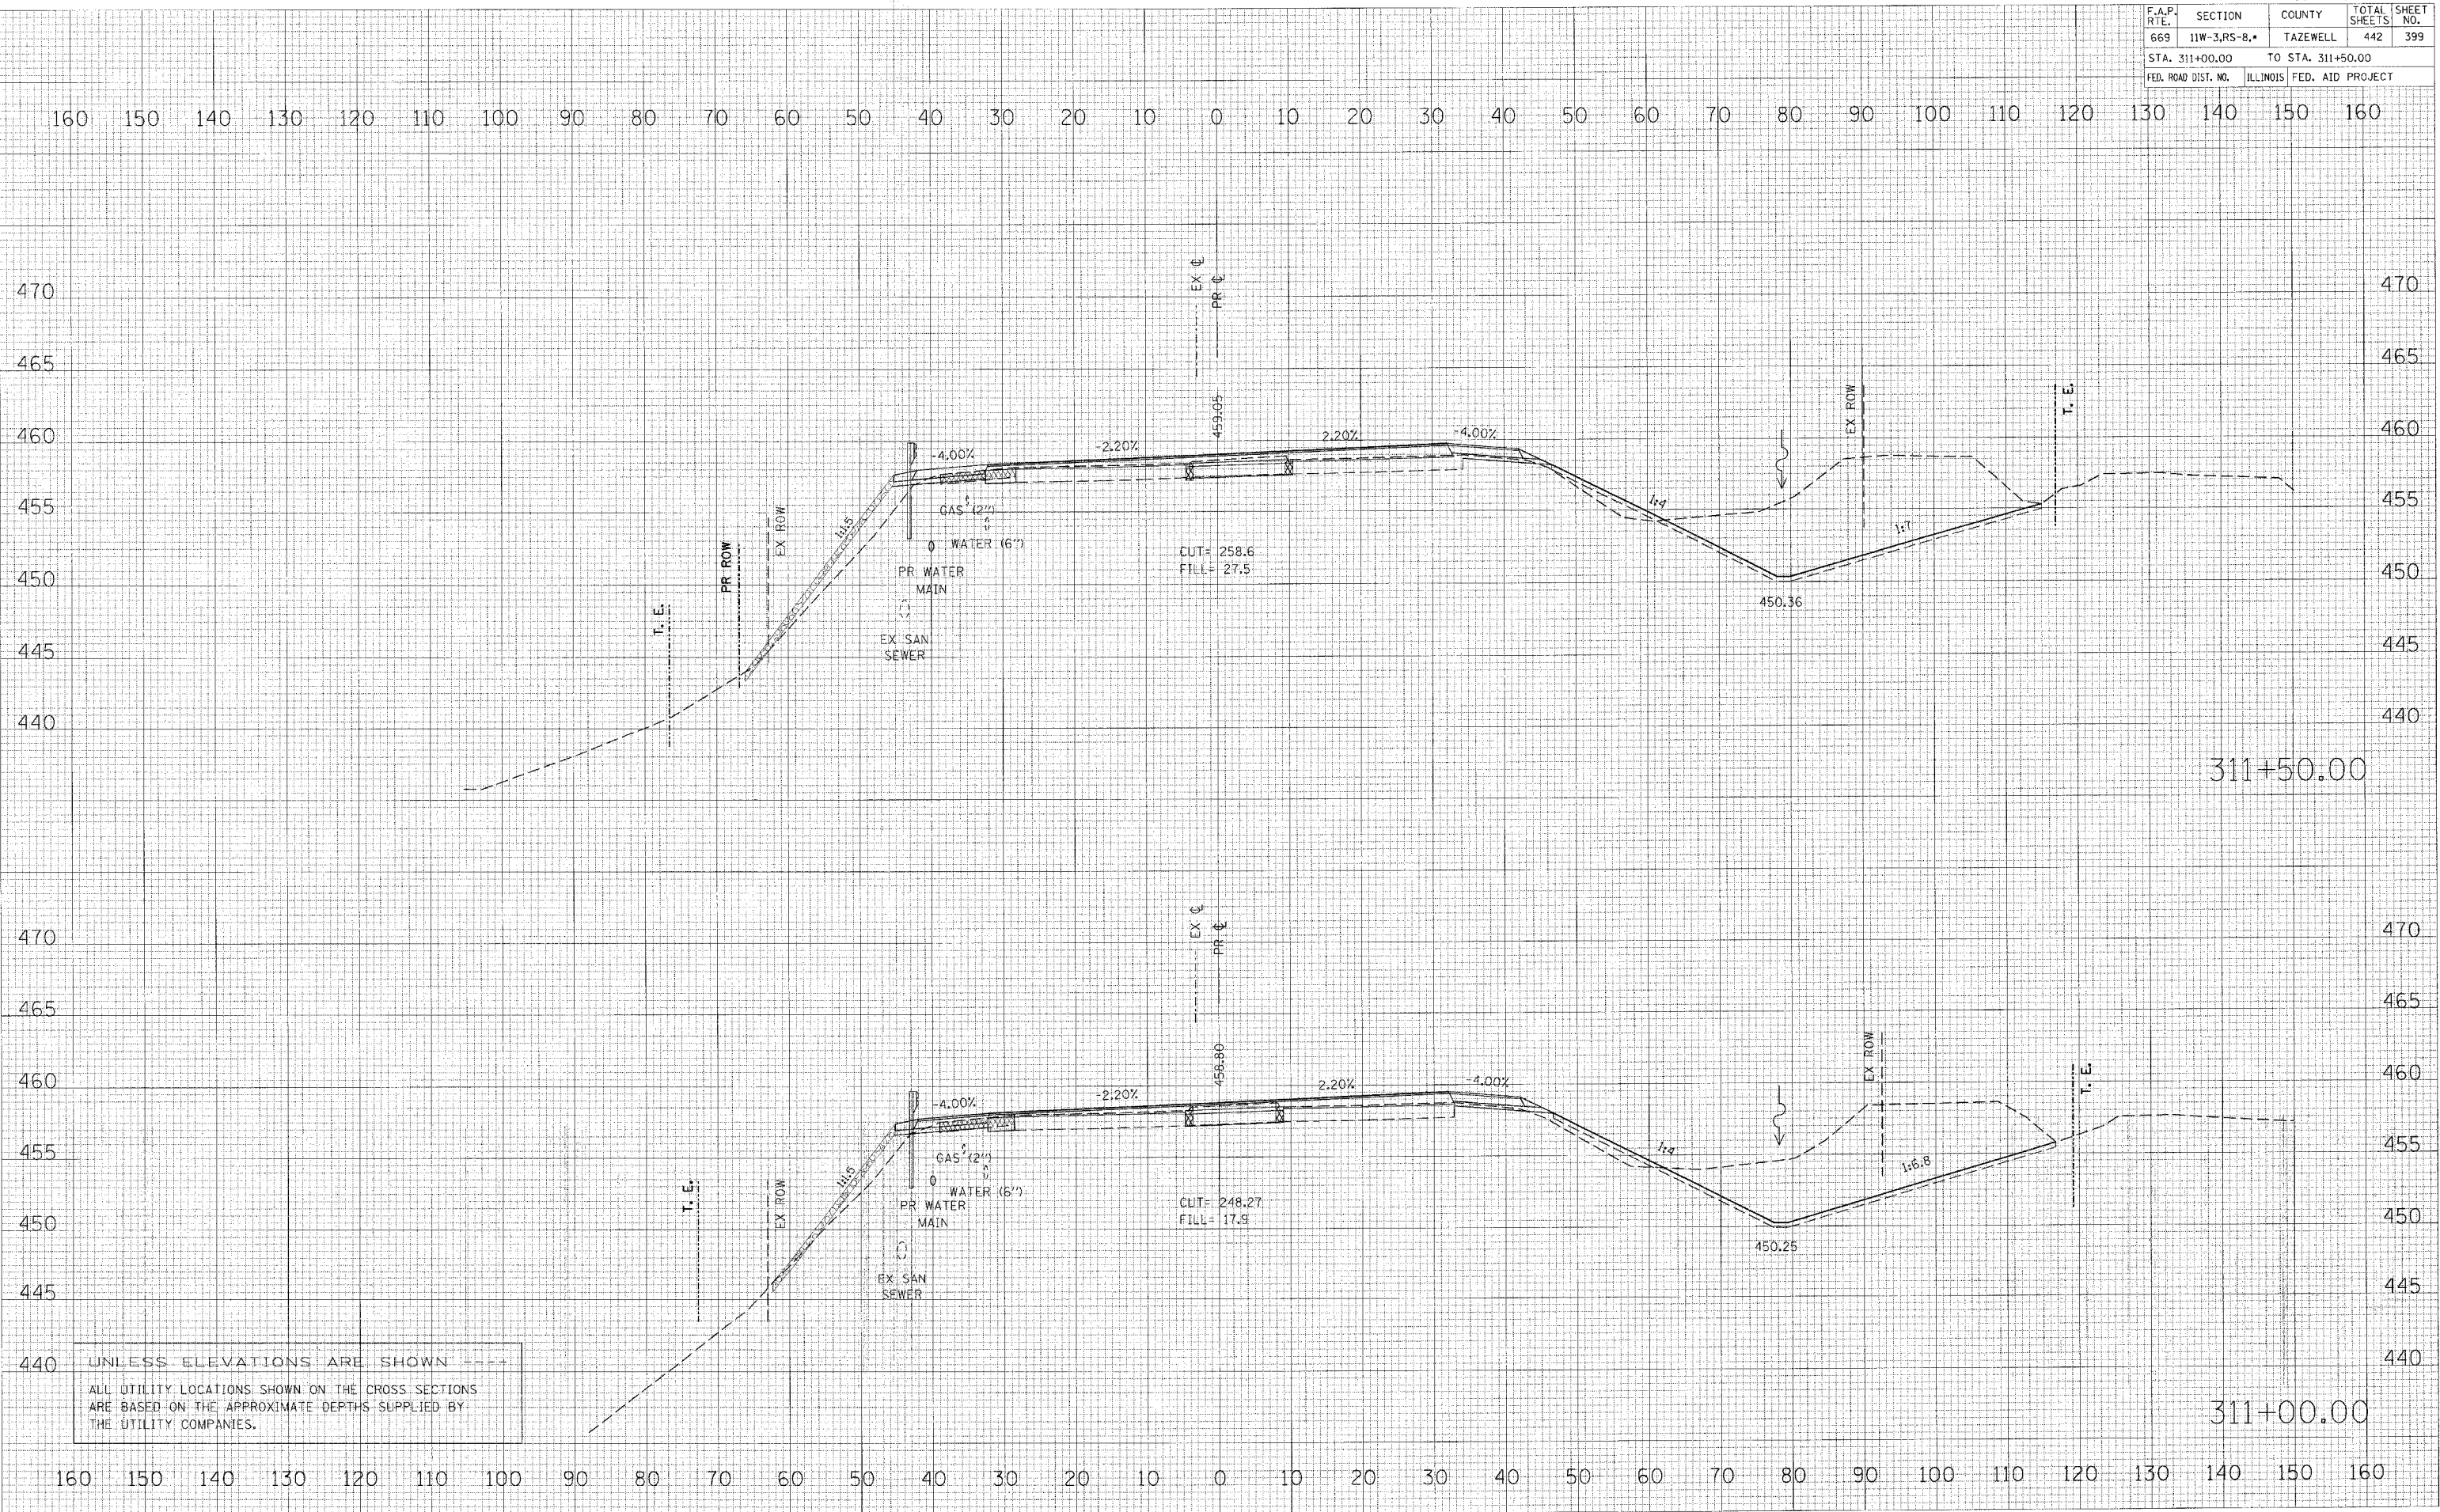

UNLESS ELEVATIONS ARE SHOWN
 ALL UTILITY LOCATIONS SHOWN ON THE CROSS SECTIONS
 ARE BASED ON THE APPROXIMATE DEPTHS SUPPLIED BY
 THE UTILITY COMPANIES.