


F.A.P. RTE.	SECTION	COUNTY	TOTAL SHEETS	SHEET NO.
669	11W-3,RS-8,•	TAZEWELL	442	404
STA. 315+00.00		TO STA. 316+00.00		
FED. ROAD DIST. NO.		ILLINOIS FED. AID PROJECT		

FINAL	CHECKED	DATE
BY	BY	BY
DATE	DATE	DATE

ORIGINAL	CHECKED	DATE
BY	BY	BY
DATE	DATE	DATE

PLOT DATE = 4/19/2006
 FILE NAME = c:\projects\11w-3\phase-11w-3\mainline\mainline.dwg
 PLOT SCALE = 1/8" = 1' / IN.
 USER NAME = brougiz

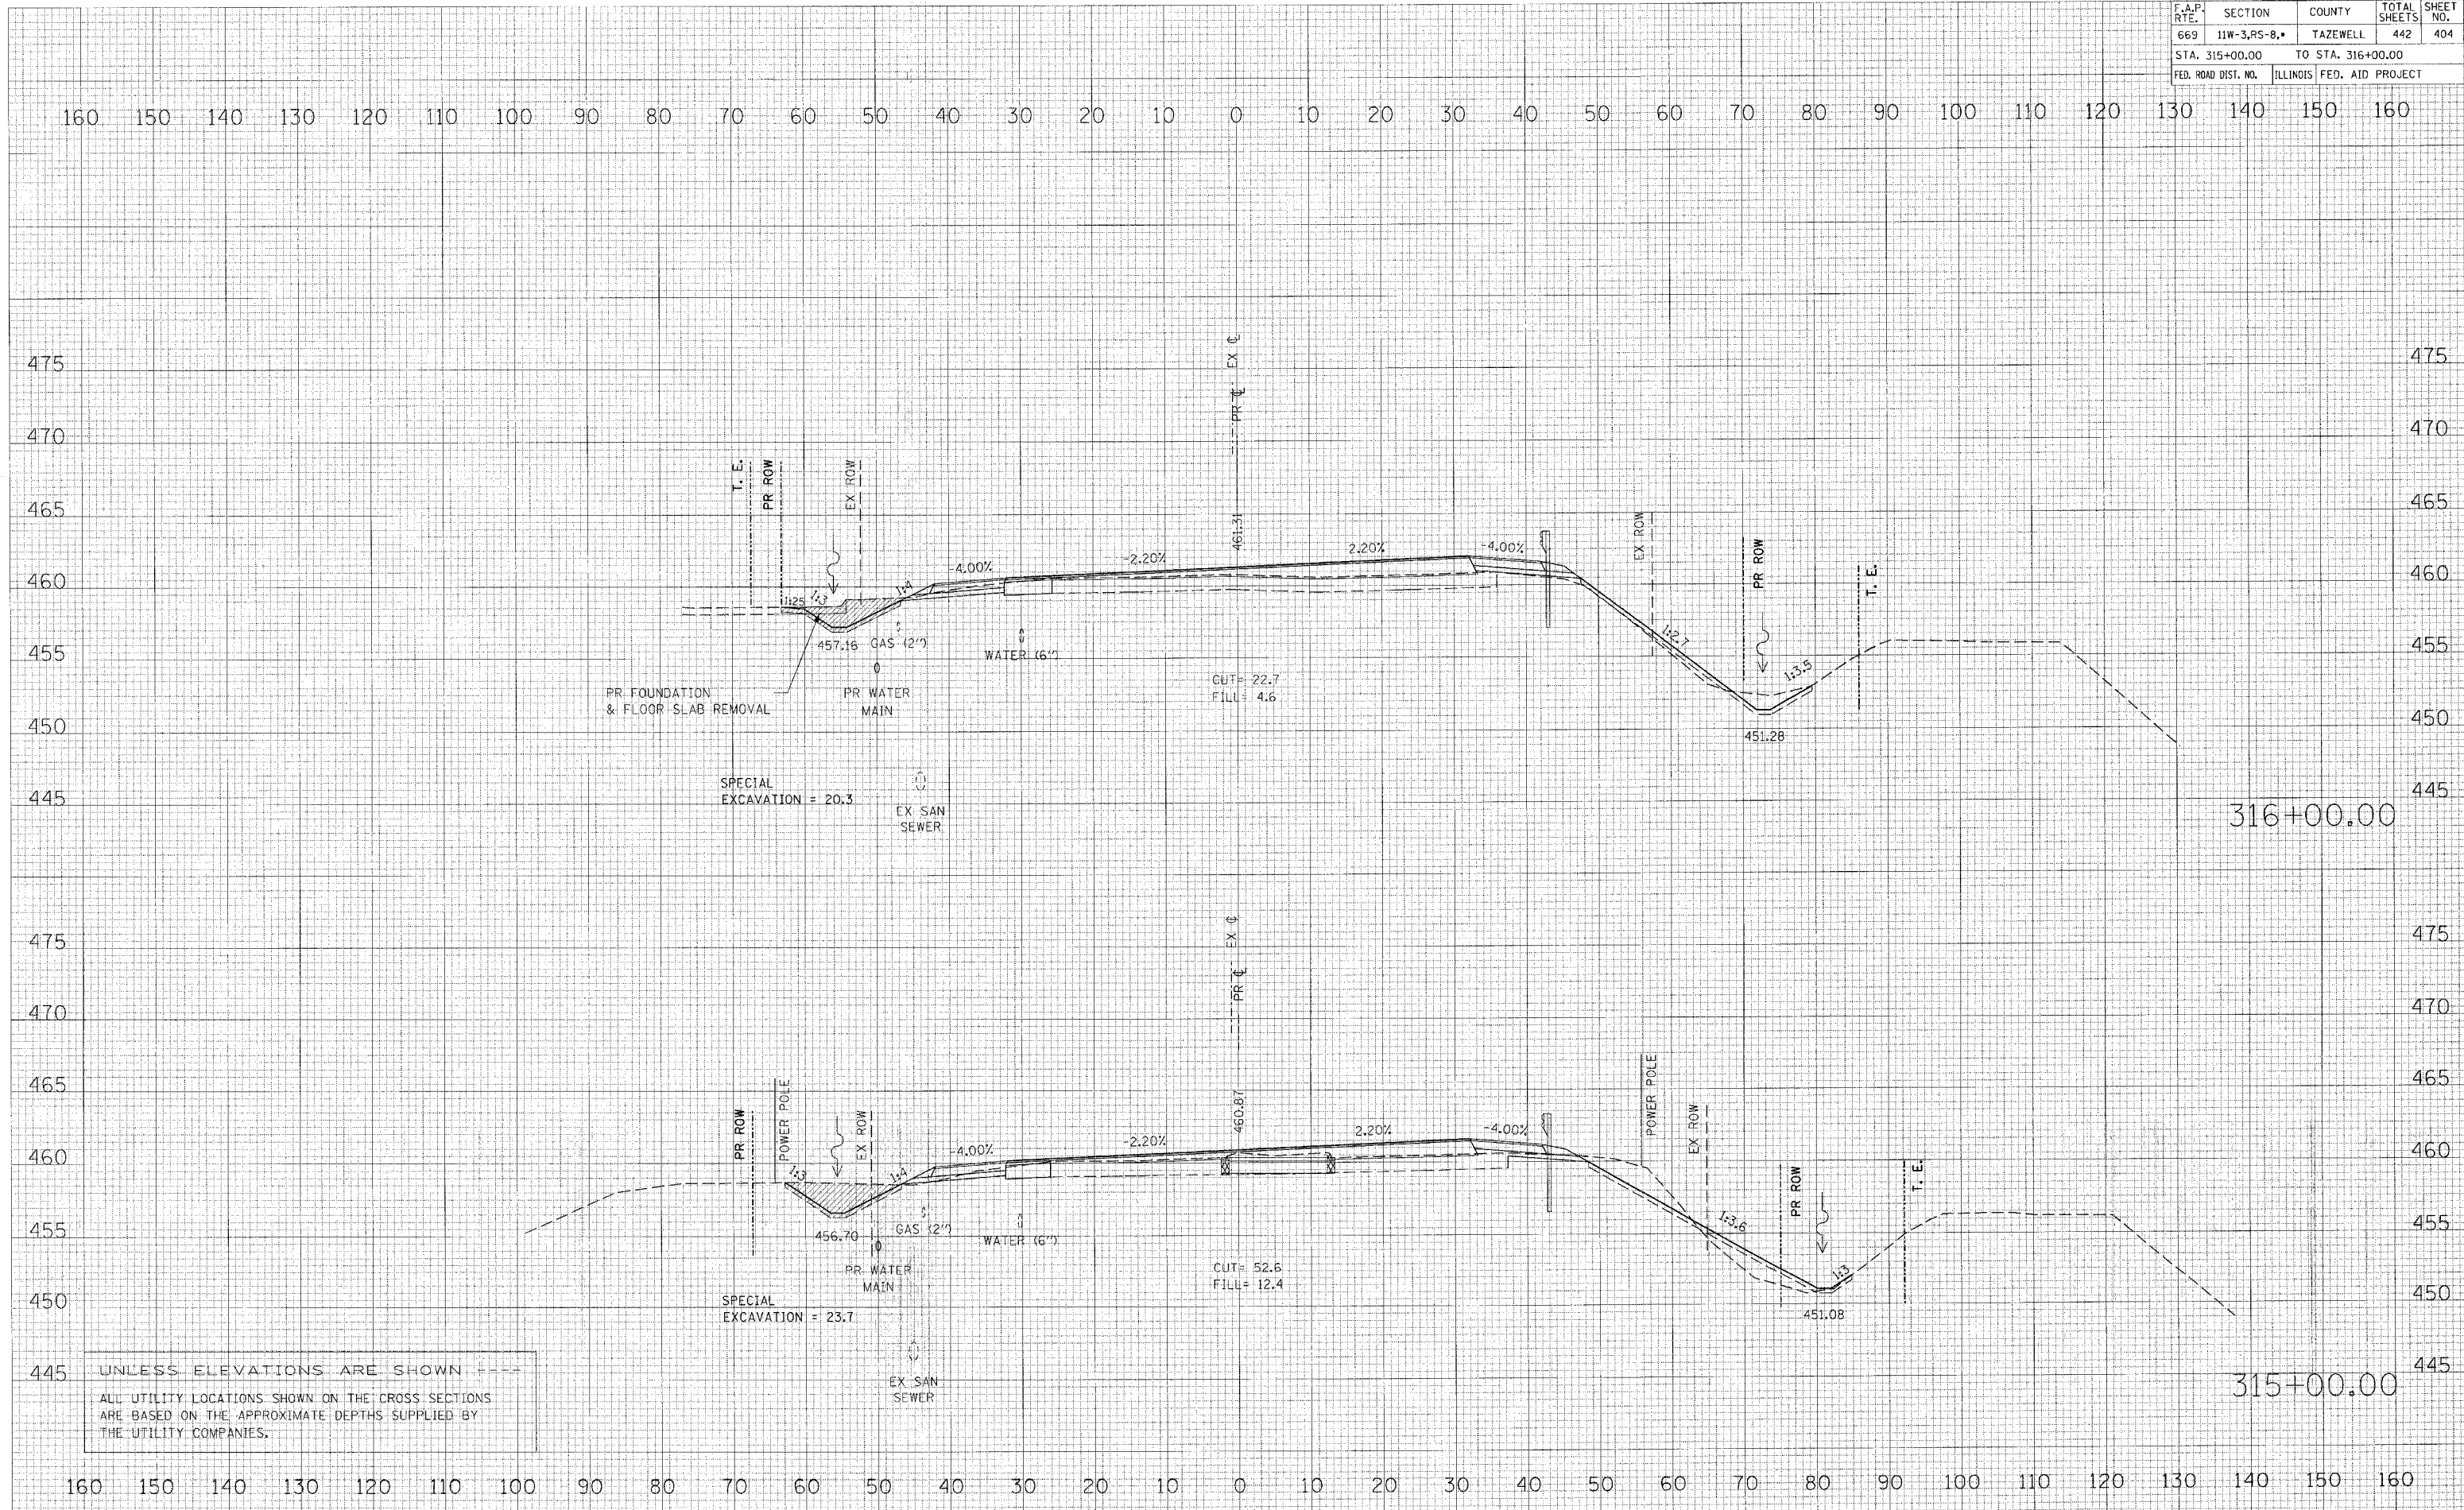

UNLESS ELEVATIONS ARE SHOWN
 ALL UTILITY LOCATIONS SHOWN ON THE CROSS SECTIONS
 ARE BASED ON THE APPROXIMATE DEPTHS SUPPLIED BY
 THE UTILITY COMPANIES.