


F.A.P. RTE.	SECTION	COUNTY	TOTAL SHEETS	SHEET NO.
669	11W-3,RS-8,*	TAZEWELL	442	407
STA. 319+00.00		TO STA. 320+00.00		
FED. ROAD DIST. NO. ILLINOIS FED. AID PROJECT				

160 150 140 130 120 110 100 90 80 70 60 50 40 30 20 10 0 10 20 30 40 50 60 70 80 90 100 110 120 130 140 150 160

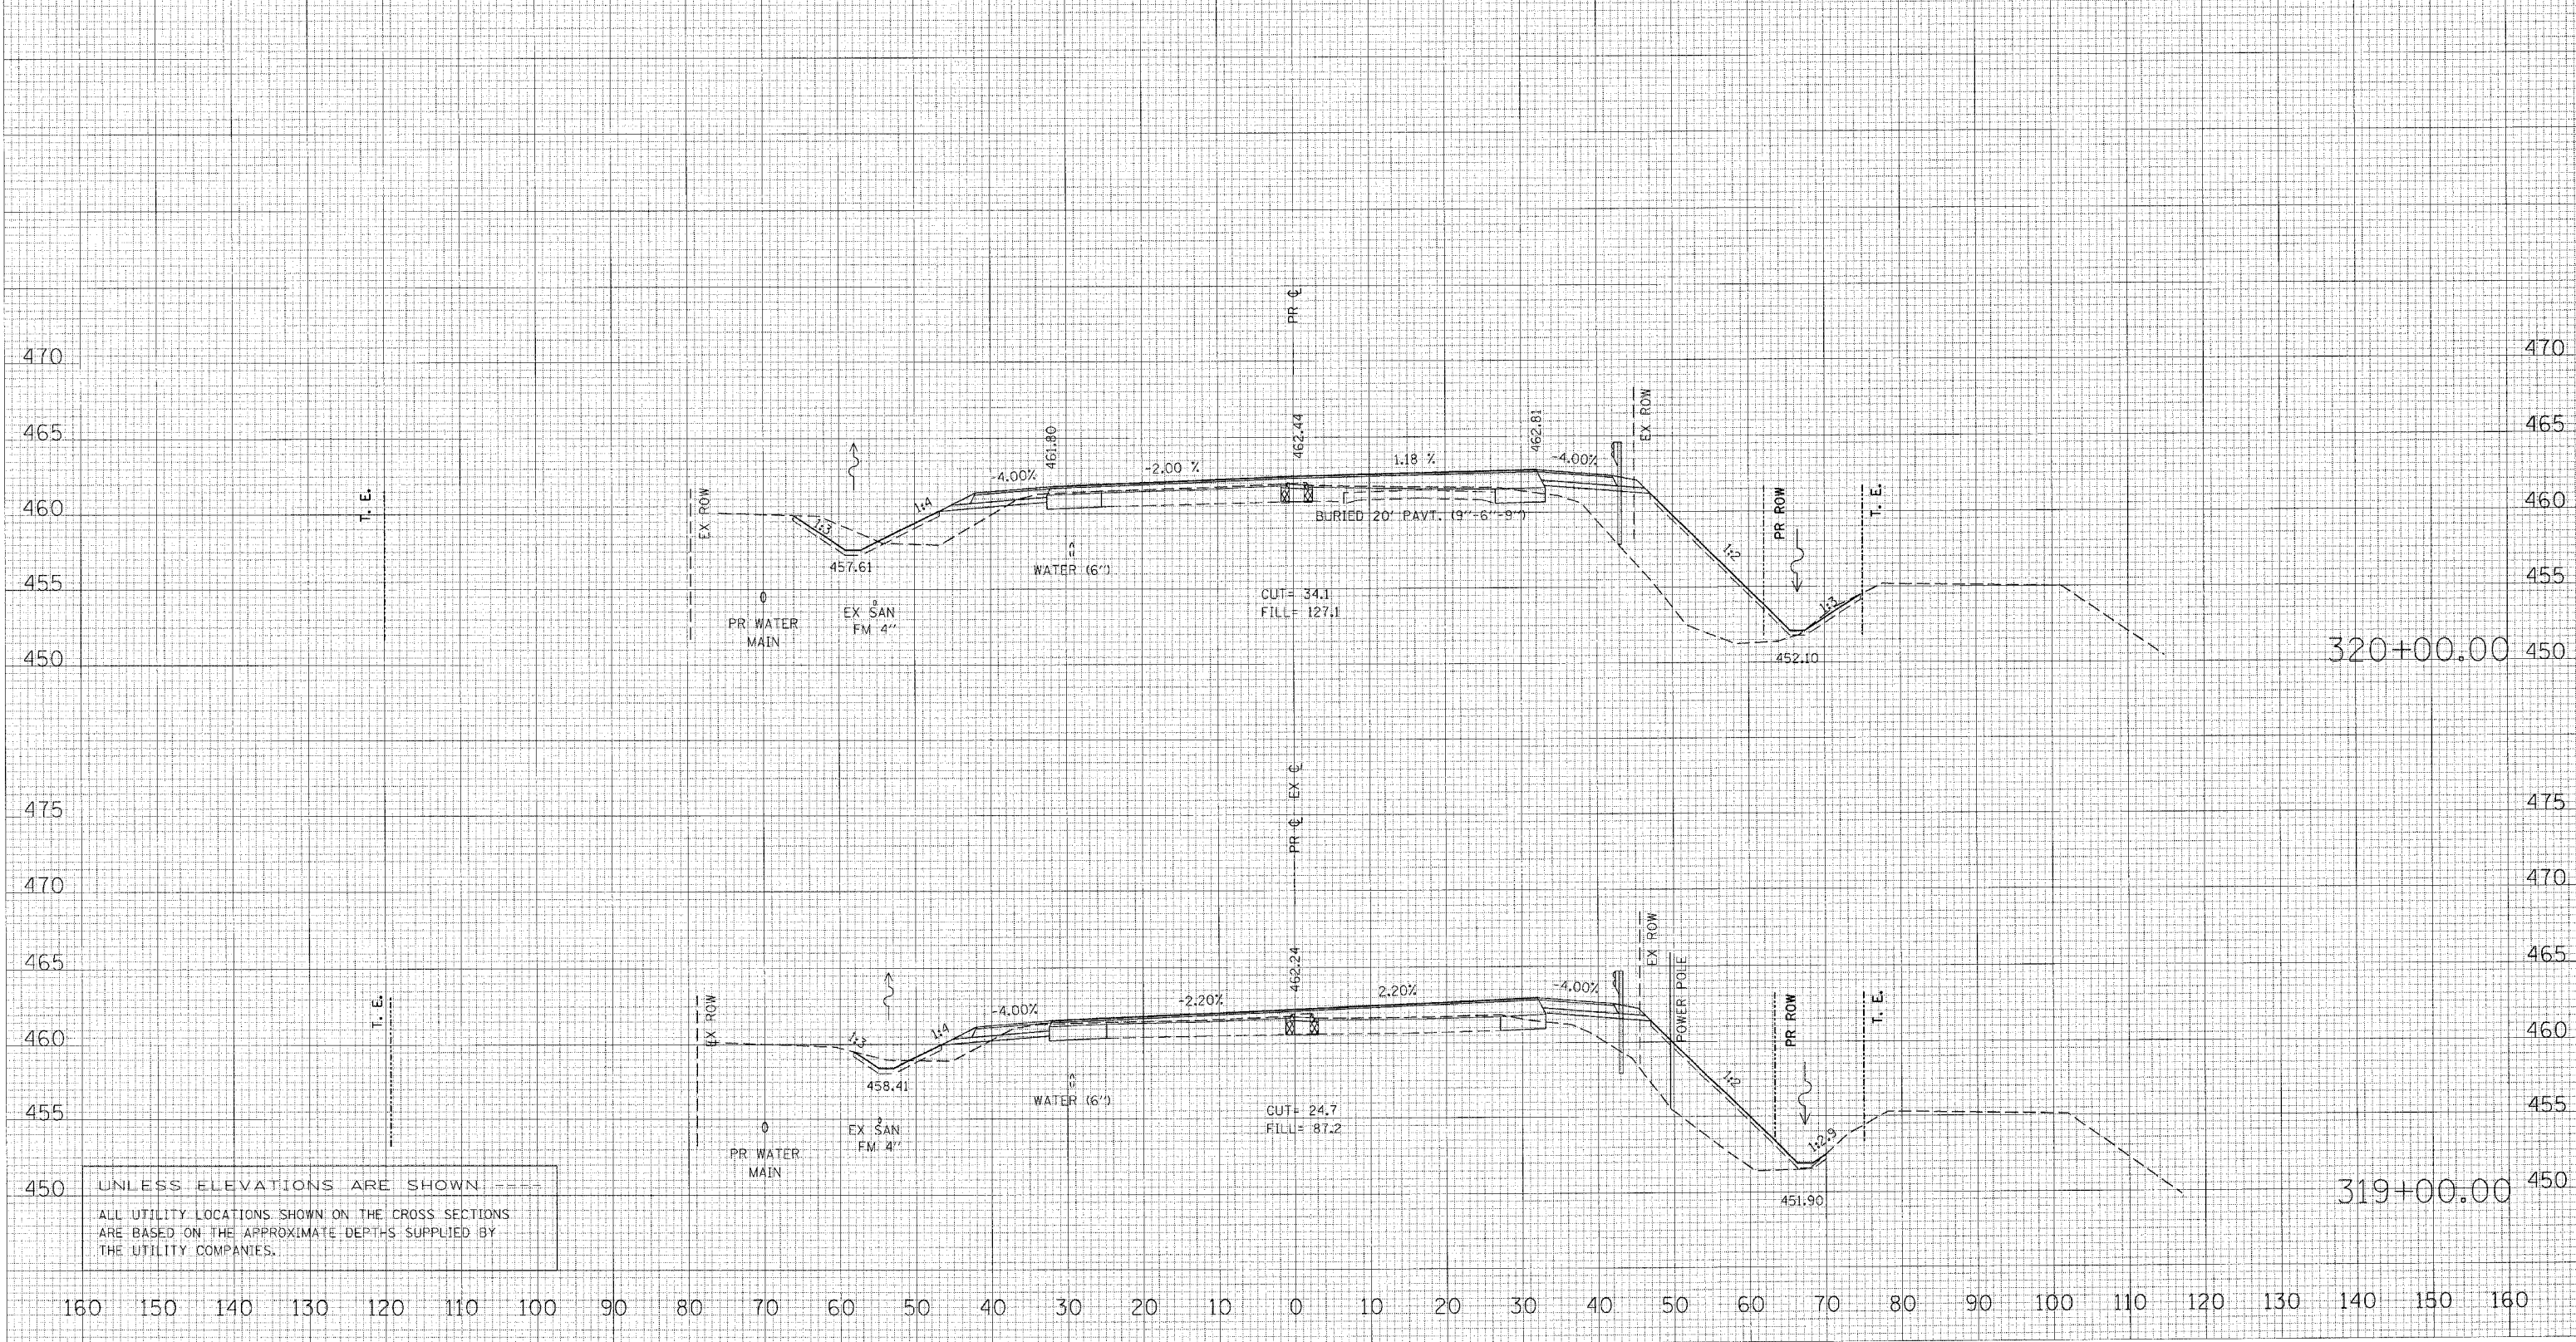

DATE	BY

DATE	BY

PLOT DATE = 4/19/2006  
 ORIGINAL SURVEY PLOTTED  
 PLOT SCALE = 1/8" = 100'-0"  
 USER NAME = ahoughz