
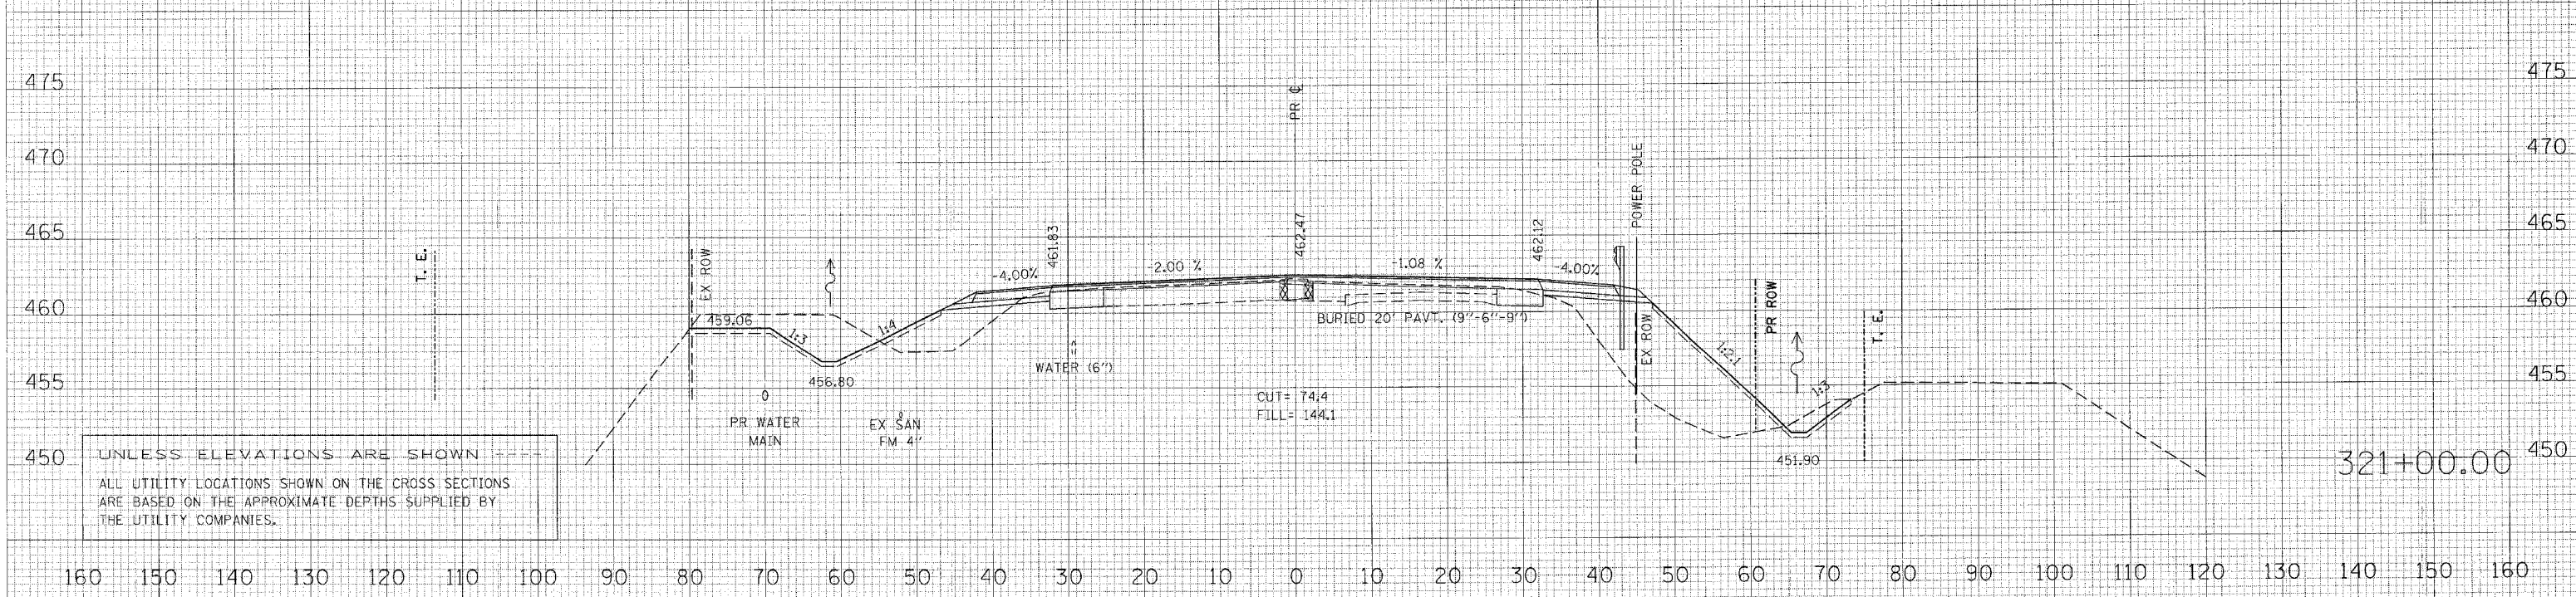


F.A.P. RTE.	SECTION	COUNTY	TOTAL SHEETS	SHEET NO.
669	11W-3,RS-8,*	TAZEWELL	442	408
STA. 321+00.00		TO STA. 321+92.90		
FED. ROAD DIST. NO.		ILLINOIS FED. AID PROJECT		

160 150 140 130 120 110 100 90 80 70 60 50 40 30 20 10 0 10 20 30 40 50 60 70 80 90 100 110 120 130 140 150 160

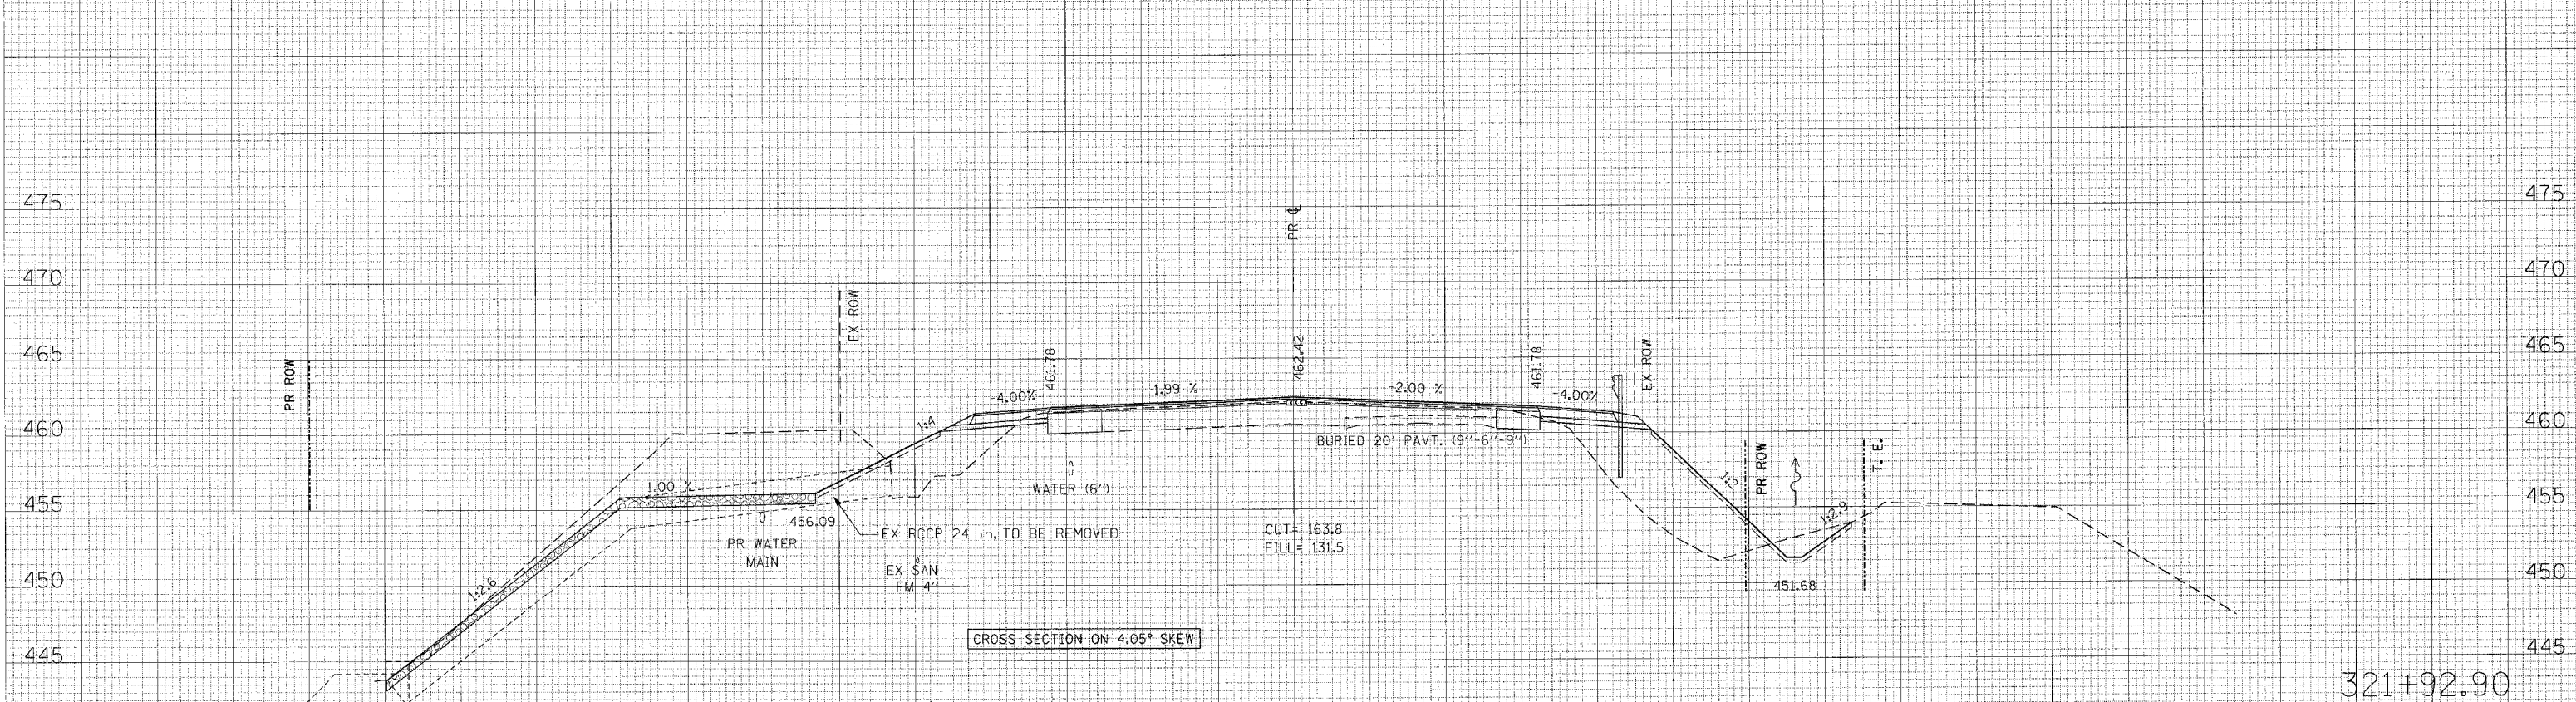

160 150 140 130 120 110 100 90 80 70 60 50 40 30 20 10 0 10 20 30 40 50 60 70 80 90 100 110 120 130 140 150 160

DATE _____ BY _____

FINAL SURVEY _____

PLOTTED _____

NOTE BOOK _____

AREAS CHECKED _____

DATE _____ BY _____

ORIGINAL SURVEY _____

PLOTTED _____

NOTE BOOK _____

AREAS CHECKED _____

PLOT DATE = 4/19/2006

USER NAME = shouphz