


F.A.P. RTE.	SECTION	COUNTY	TOTAL SHEETS	SHEET NO.
669	11W-3,RS-8,*	TAZEWELL	442	415
STA. 333+00.00		TO STA. 334+50.00		
FED. ROAD DIST. NO.	ILLINOIS	FED. AID PROJECT		

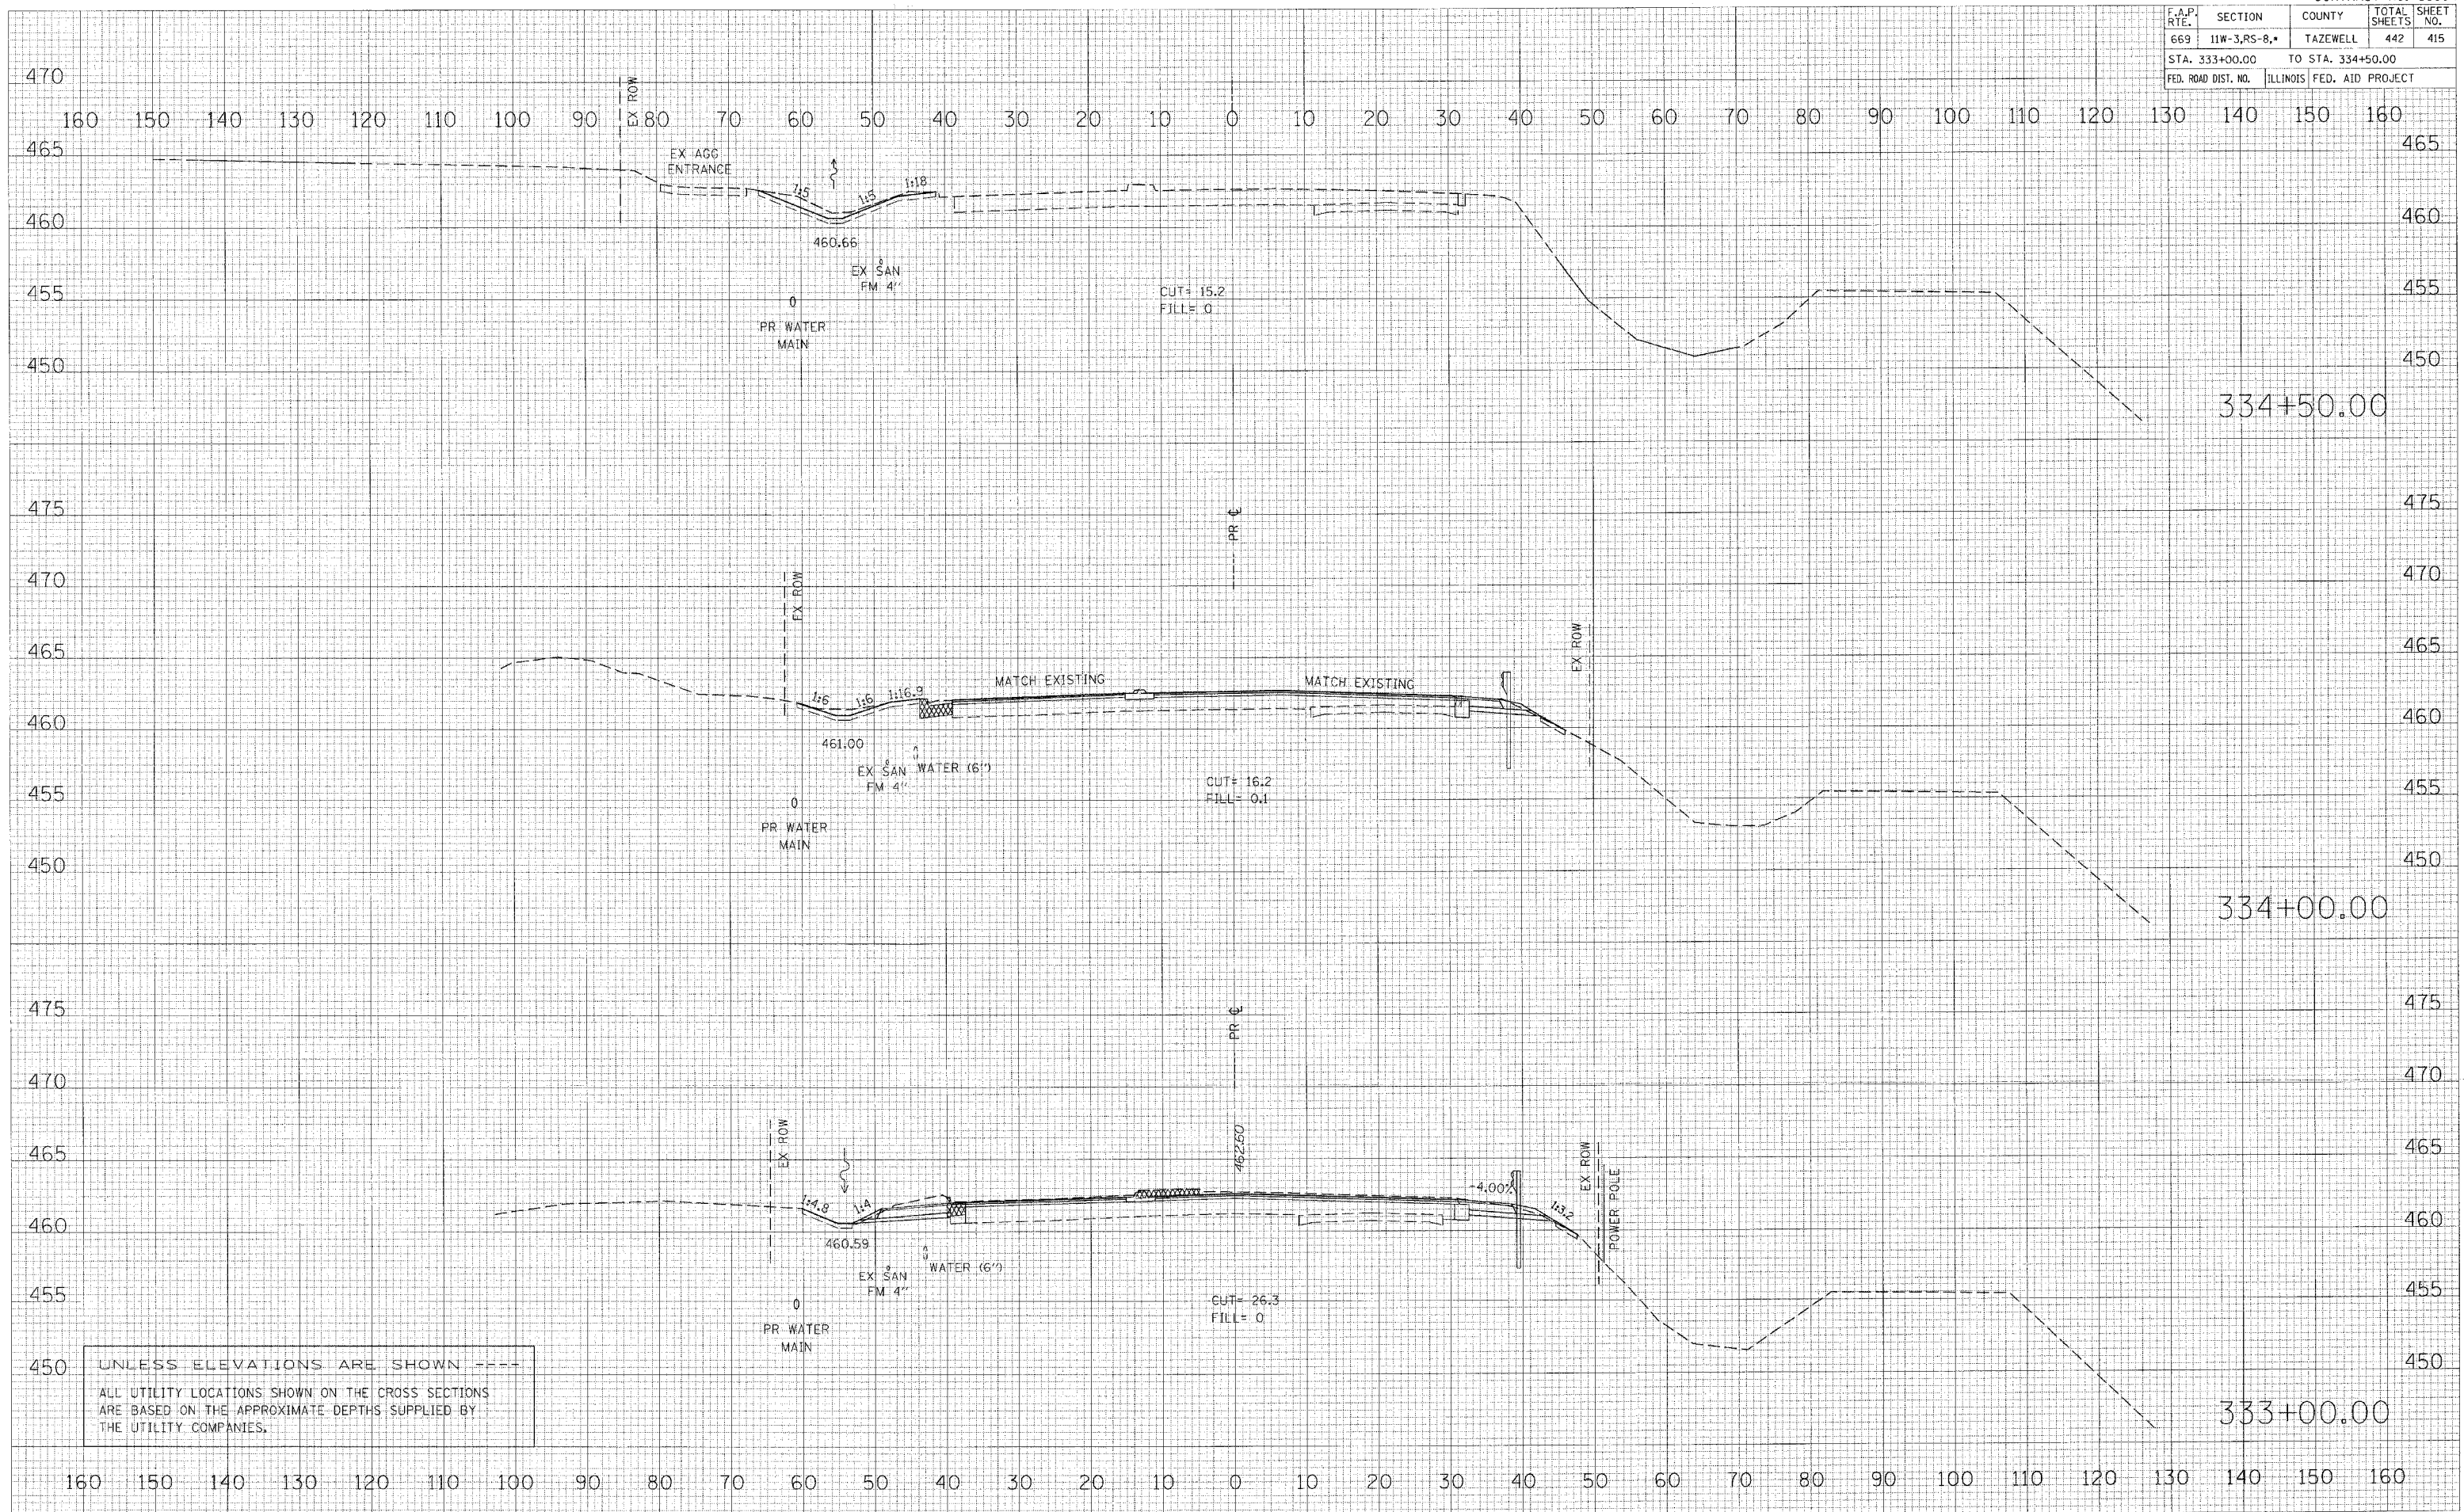

UNLESS ELEVATIONS ARE SHOWN ---  
 ALL UTILITY LOCATIONS SHOWN ON THE CROSS SECTIONS  
 ARE BASED ON THE APPROXIMATE DEPTHS SUPPLIED BY  
 THE UTILITY COMPANIES.

DATE	BY

DATE	BY

PLOT DATE = 4/19/2006  
 FILE NAME = c:\p\proj\11\phase 11\sheet\11\mainline.dwg  
 PLOT SCALE = 1/8" = 1' / IN.  
 USER NAME = gshoup