


F.A.P. RTE.	SECTION	COUNTY	TOTAL SHEETS	SHEET NO.
669	11W-3,RS-8,*	TAZEWELL	442	417
STA. 8+60.00		TO STA. 9+00.00		
FED. ROAD DIST. NO.		ILLINOIS FED. AID PROJECT		
		* 11BR-1, 11BR-2		

FINAL SURVEY	BY	DATE
NO.		

ORIGINAL SURVEY	BY	DATE
NO.		

PLOT DATE = 4/18/2006
 FILE NAME = c:\projects\11w-3\pk1\phase_11\11w3pk1\11w3pk1.dwg
 USER NAME =

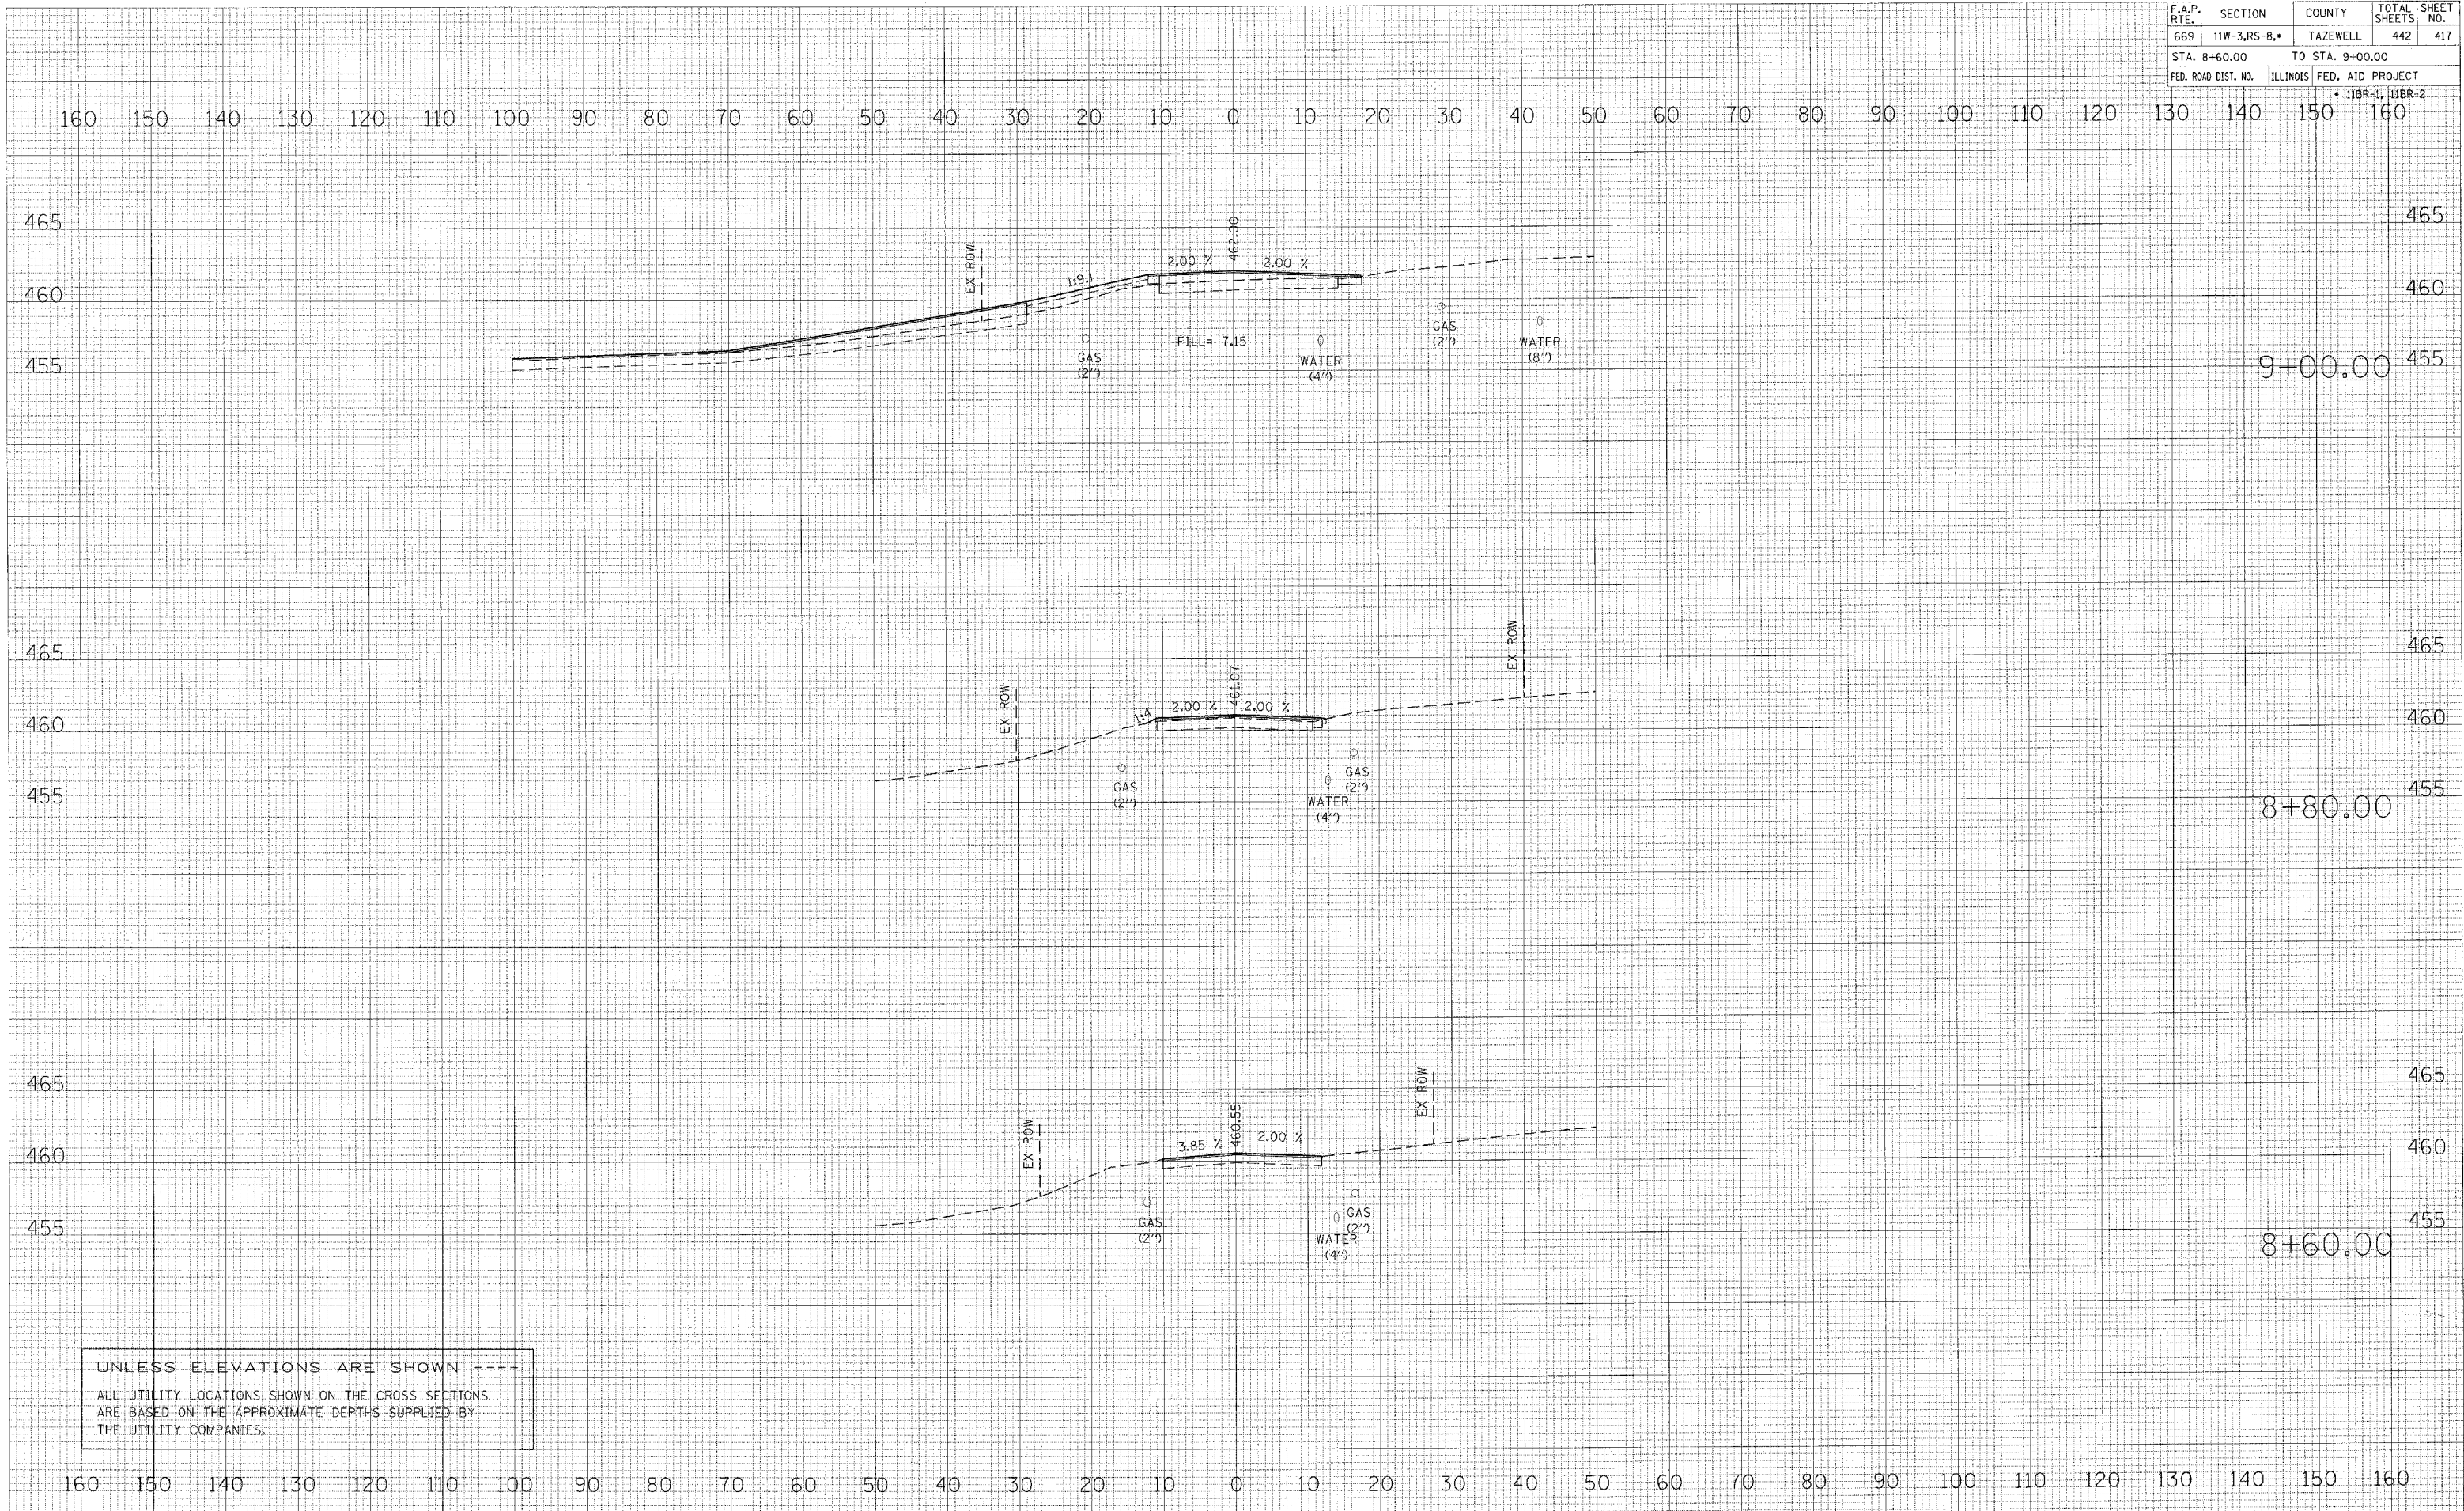

UNLESS ELEVATIONS ARE SHOWN ----
 ALL UTILITY LOCATIONS SHOWN ON THE CROSS SECTIONS
 ARE BASED ON THE APPROXIMATE DEPTHS SUPPLIED BY
 THE UTILITY COMPANIES.