



F.A.P. RTE.	SECTION	COUNTY	TOTAL SHEETS	SHEET NO.
669	11W-3,RS-8,*	TAZEWELL	442	419
STA. 70+66.16		TO STA. 70+84.96		
FED. ROAD DIST. NO.		ILLINOIS	FED. AID PROJECT	
* IIBR-1, IIBR-2				

DATE	BY

DATE	BY

PLOT DATE = 4/18/2008
 FILE NAME = c:\projects\2008\p11\phase.11\...
 USER NAME = ...

160 150 140 130 120 110 100 90 80 70 60 50 40 30 20 10 0 10 20 30 40 50 60 70 80 90 100 110 120 130 140 150 160

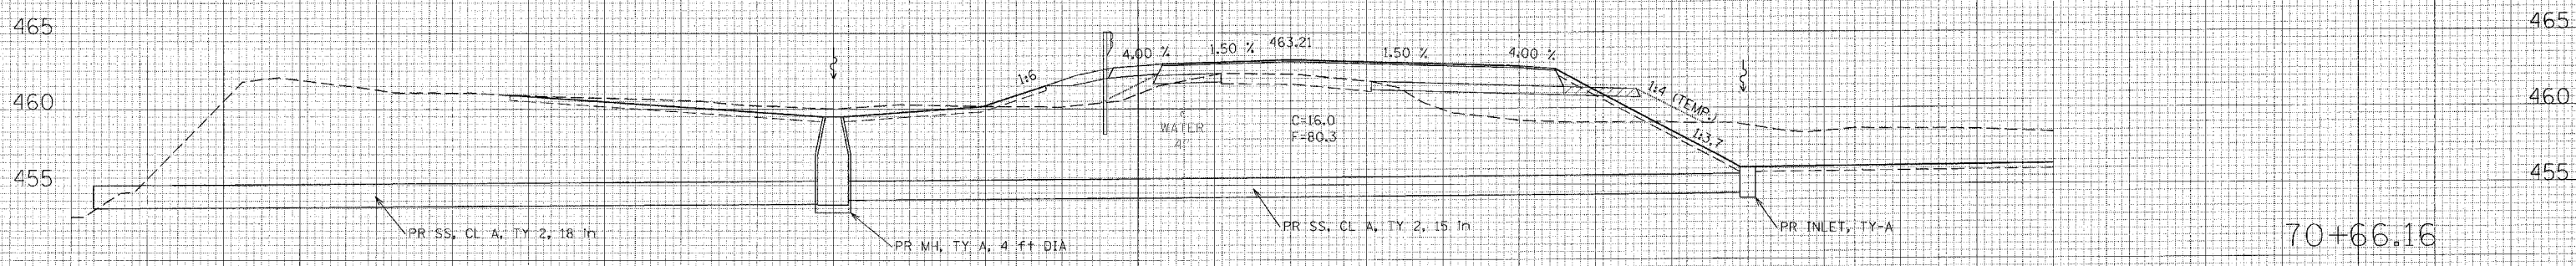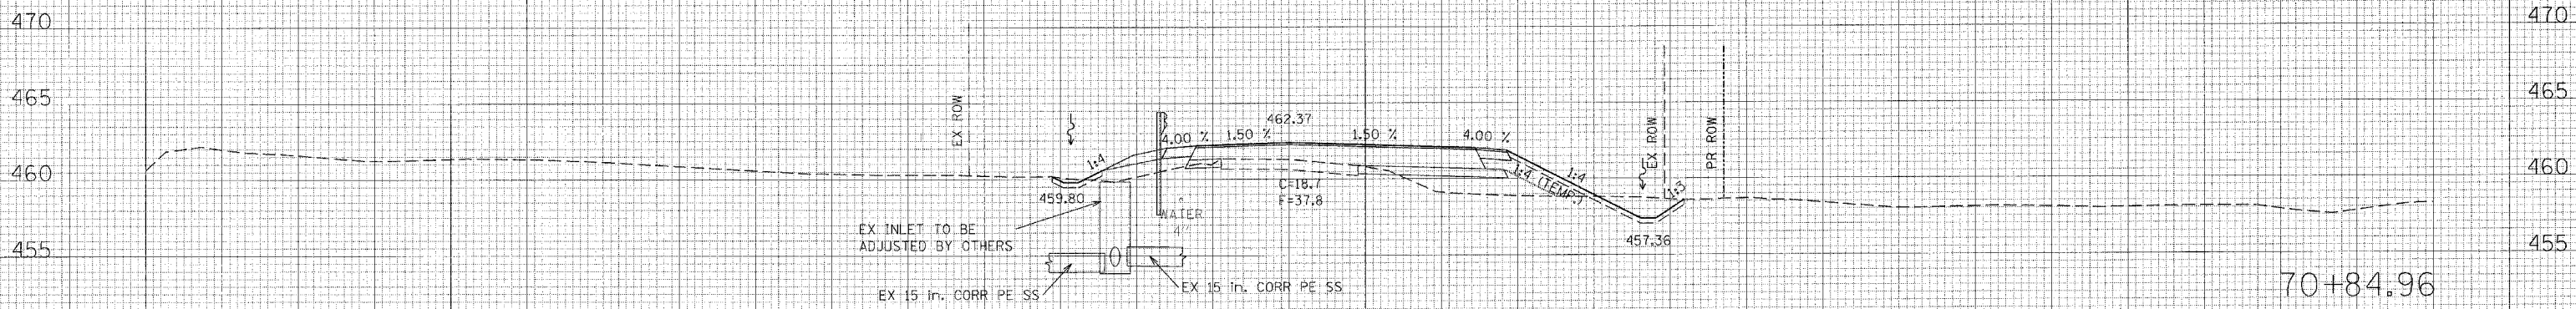

UNLESS ELEVATIONS ARE SHOWN
 ALL UTILITY LOCATIONS SHOWN ON THE CROSS SECTIONS
 ARE BASED ON THE APPROXIMATE DEPTHS SUPPLIED BY
 THE UTILITY COMPANIES.

160 150 140 130 120 110 100 90 80 70 60 50 40 30 20 10 0 10 20 30 40 50 60 70 80 90 100 110 120 130 140 150 160