

F.A.P. RTE.	SECTION	COUNTY	TOTAL SHEETS	SHEET NO.
669	11W-3,RS-8,*	TAZEWELL	442	420
STA. 71+10.00		TO STA. 71+32.84		
FED. ROAD DIST. NO.	ILLINOIS	FED. AID PROJECT		
* 11BR-1, 11BR-2				


DATE	BY

NO.	DESCRIPTION

DATE	BY

NO.	DESCRIPTION

PLOT DATE = 4/18/2006
 FILE NAME = c:\projects\11w-3\phase-11\11w-3-88804.dwg
 USER NAME = shw

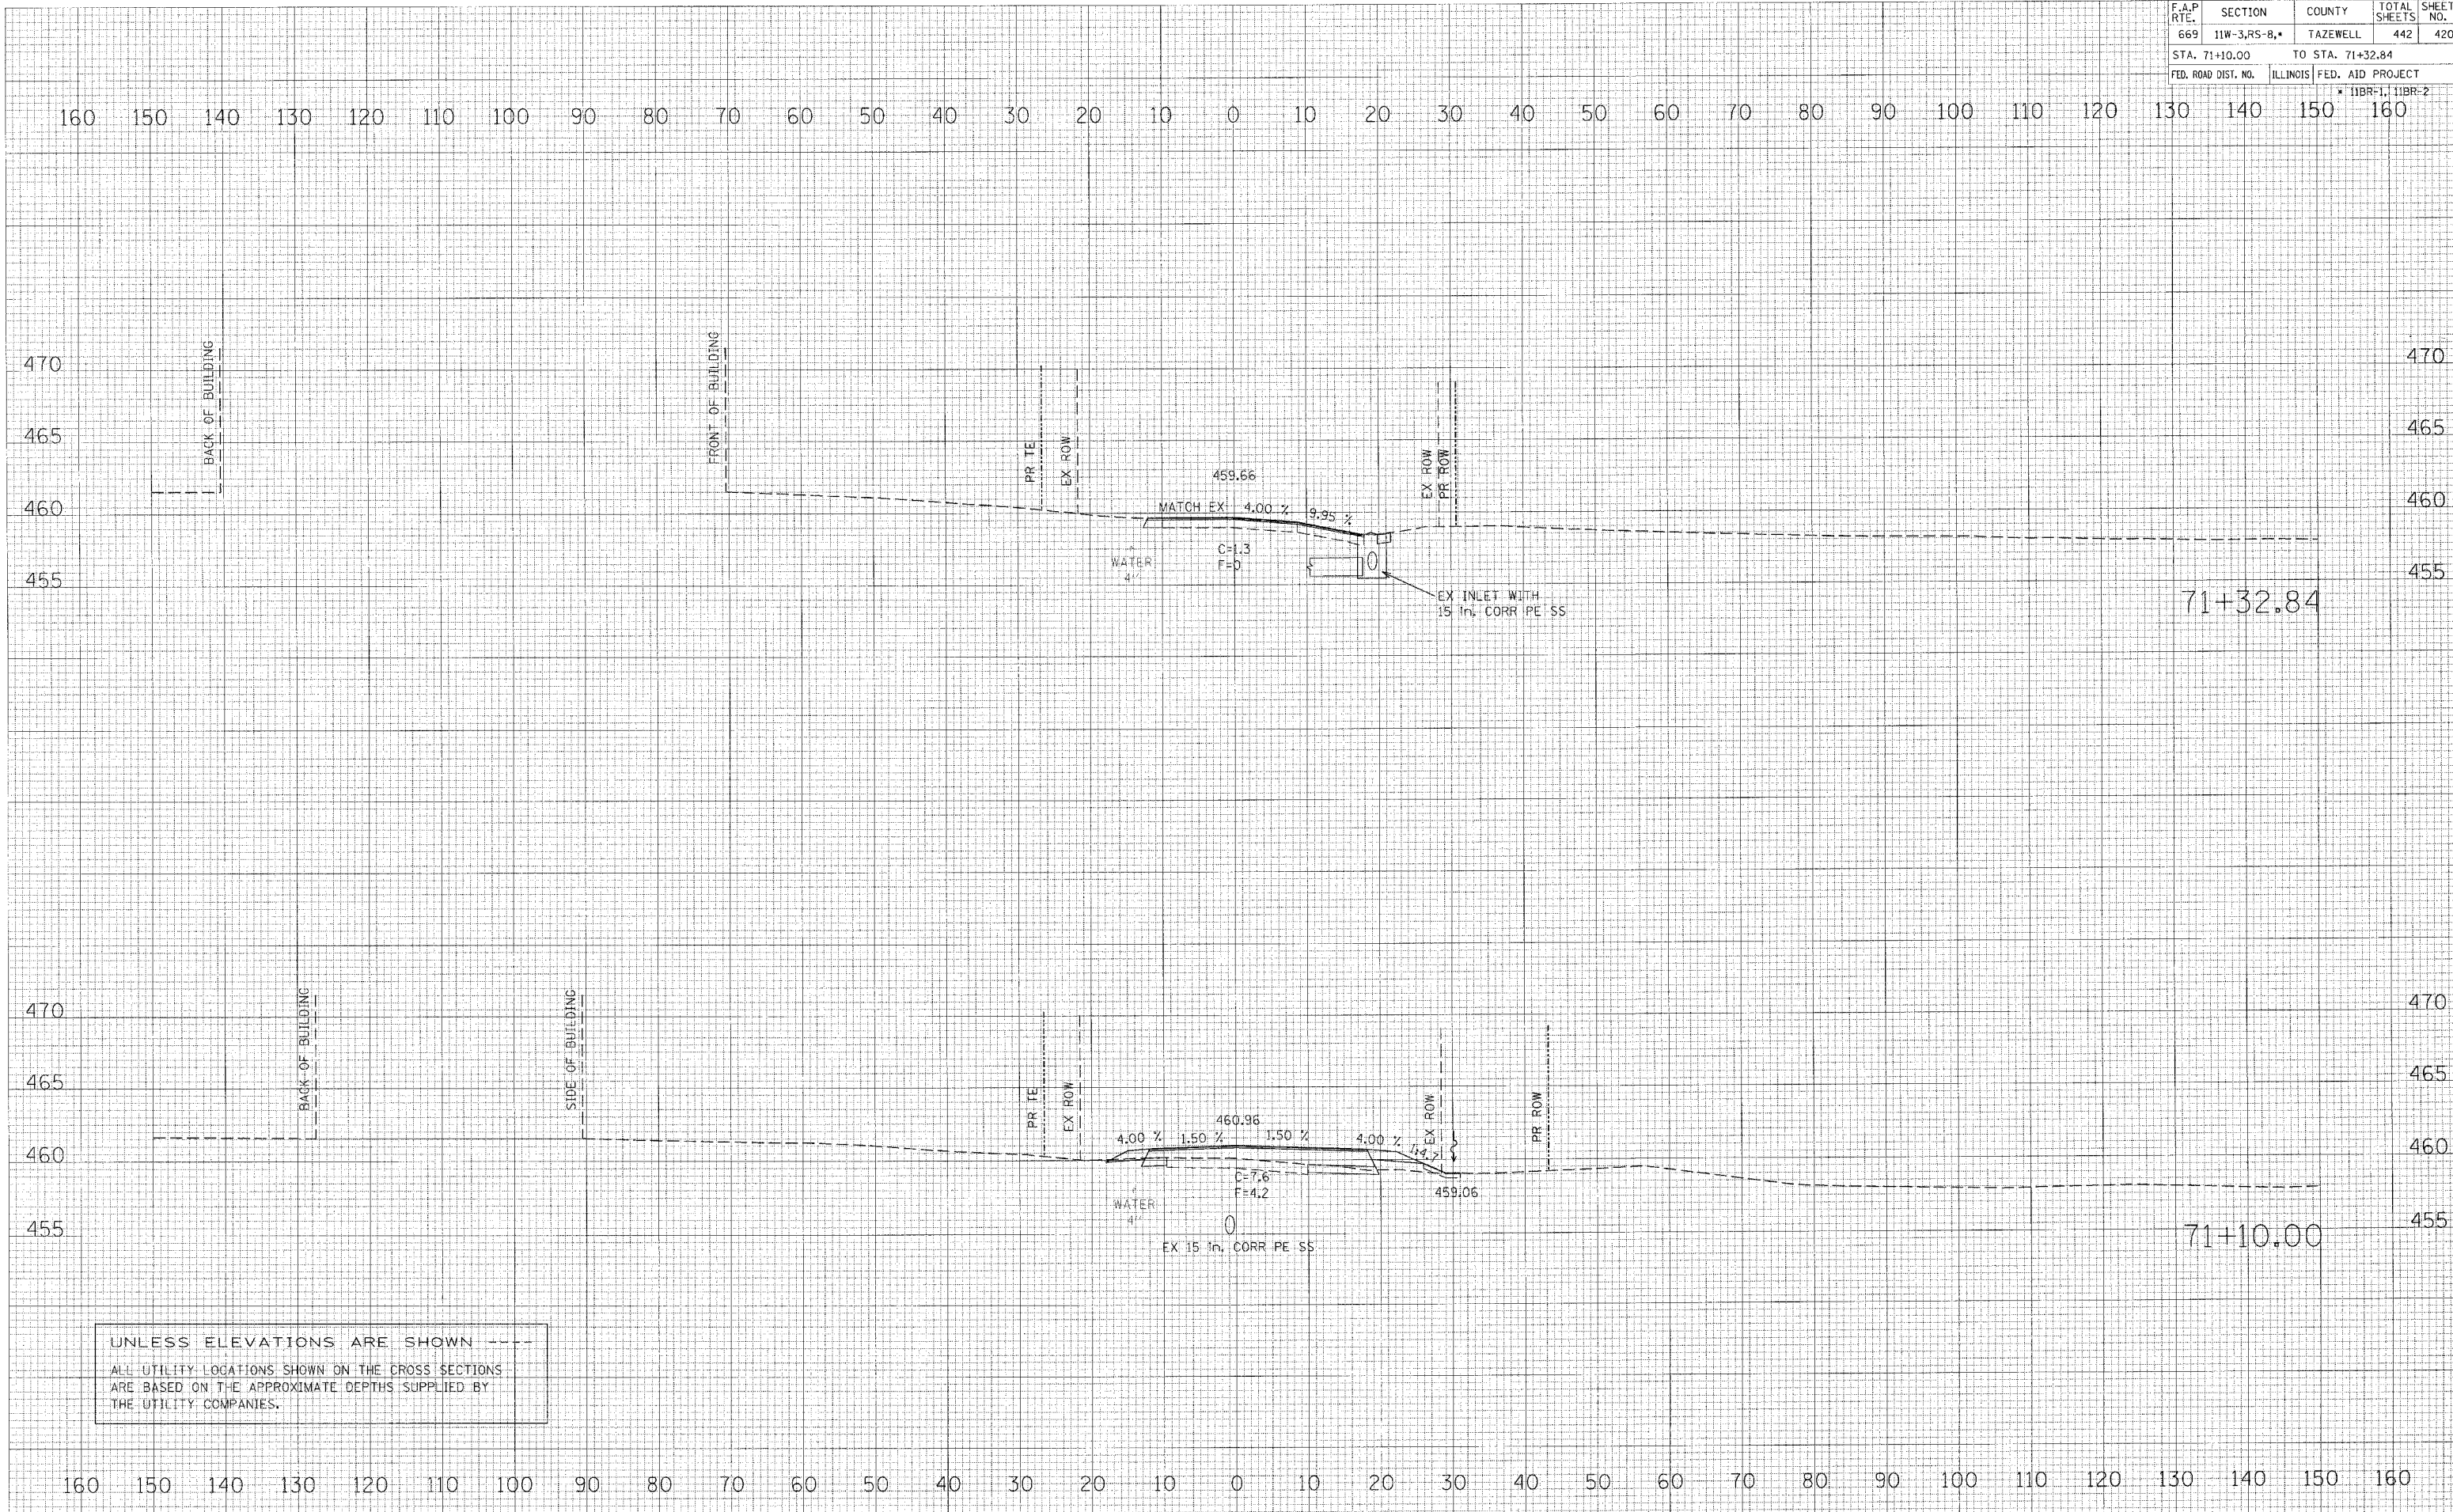

UNLESS ELEVATIONS ARE SHOWN ---
 ALL UTILITY LOCATIONS SHOWN ON THE CROSS SECTIONS
 ARE BASED ON THE APPROXIMATE DEPTHS SUPPLIED BY
 THE UTILITY COMPANIES.