


F.A.P. RTE.	SECTION	COUNTY	TOTAL SHEETS	SHEET NO.
669	11W-3,RS-8,*	TAZEWELL	442	422
STA. 10+50.00		TO STA. 10+52.92		
FED. ROAD DIST. NO.		ILLINOIS	FED. AID PROJECT	
		• 11BR-1, 11BR-2		

FINAL SURVEY	SUBMITTED	DATE
NOTE BOOK	PLOTTED	
NO.	REPLATE	
	AREAS CHECKED	

ORIGINS SURVEY	SUBMITTED	DATE
NO.	PLOTTED	
	REPLATE	
	AREAS CHECKED	

PLOT DATE = 4/18/2006
 FILE NAME = c:\projects\12\phase\11\11w-3\11w-3\11w-3.dwg
 USER NAME = jwagner

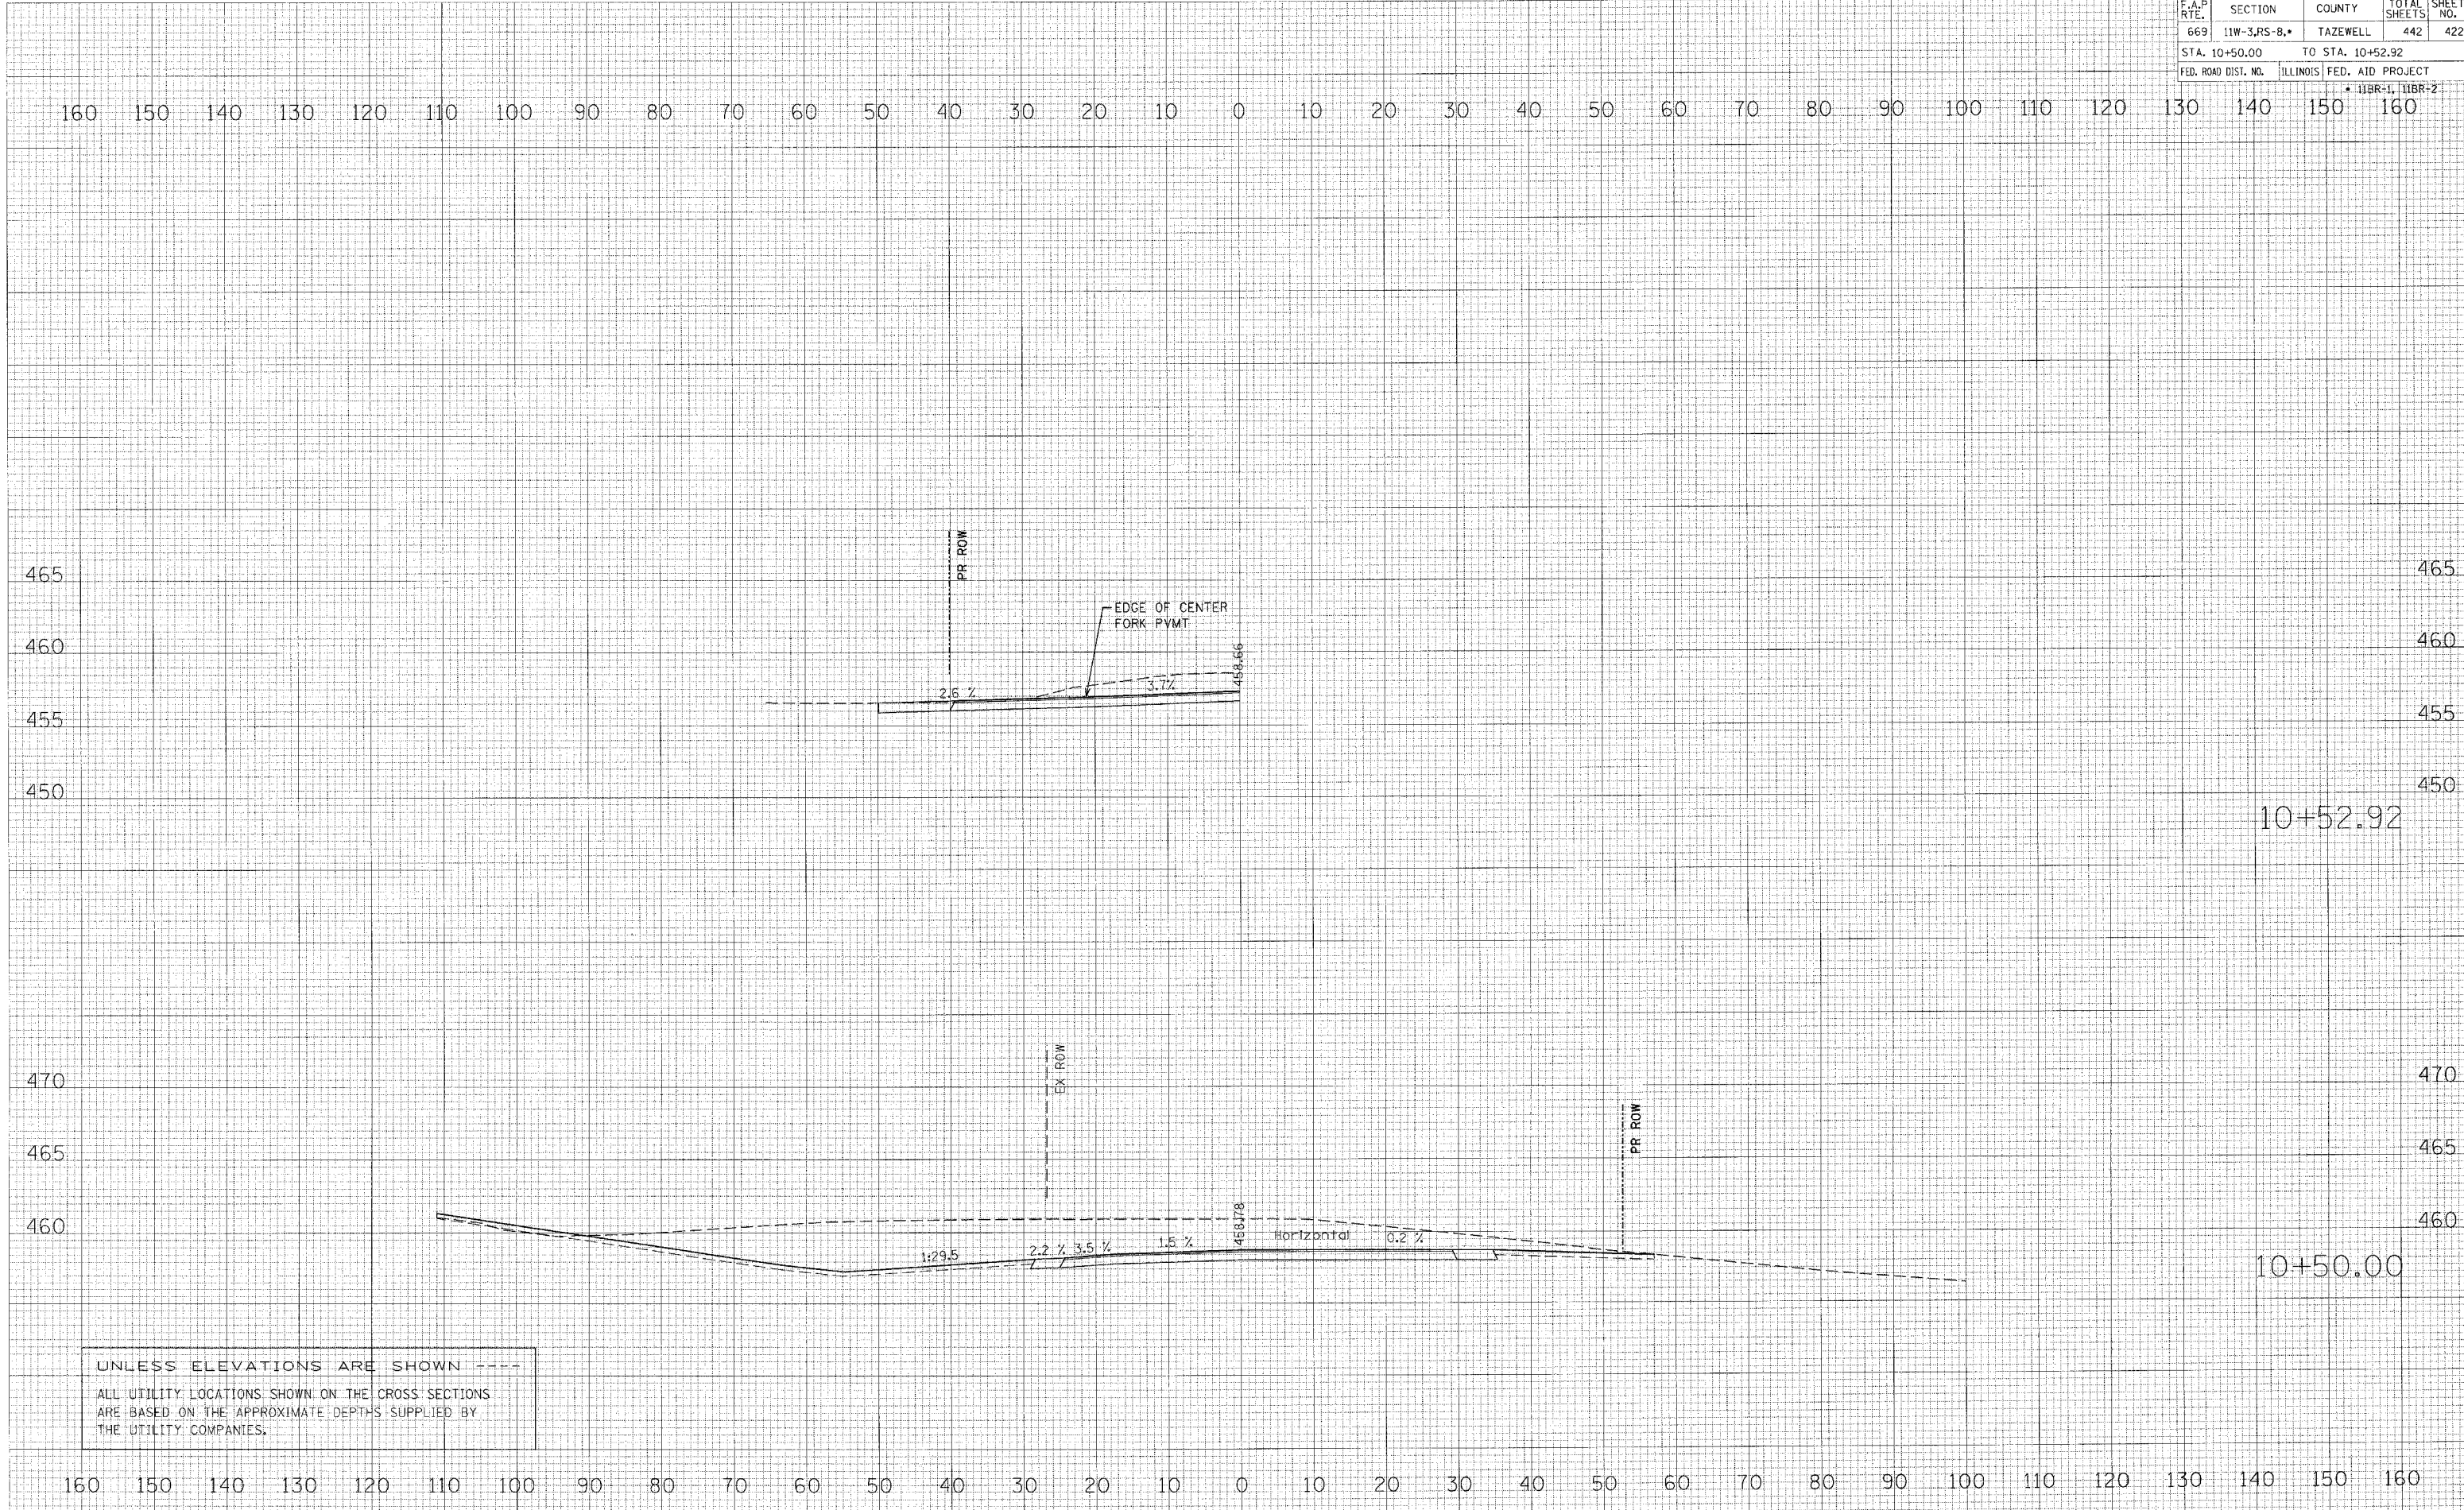

UNLESS ELEVATIONS ARE SHOWN ----
 ALL UTILITY LOCATIONS SHOWN ON THE CROSS SECTIONS
 ARE BASED ON THE APPROXIMATE DEPTHS SUPPLIED BY
 THE UTILITY COMPANIES.