


F.A.P. RTE.	SECTION	COUNTY	TOTAL SHEETS	SHEET NO.
669	11W-3,RS-8,*	TAZEWELL	442	426
STA. 30+17.52		TO STA. 30+40.00		
FED. ROAD DIST. NO.		ILLINOIS	FED. AID PROJECT	
		* 11BR-1, 11BR-2		

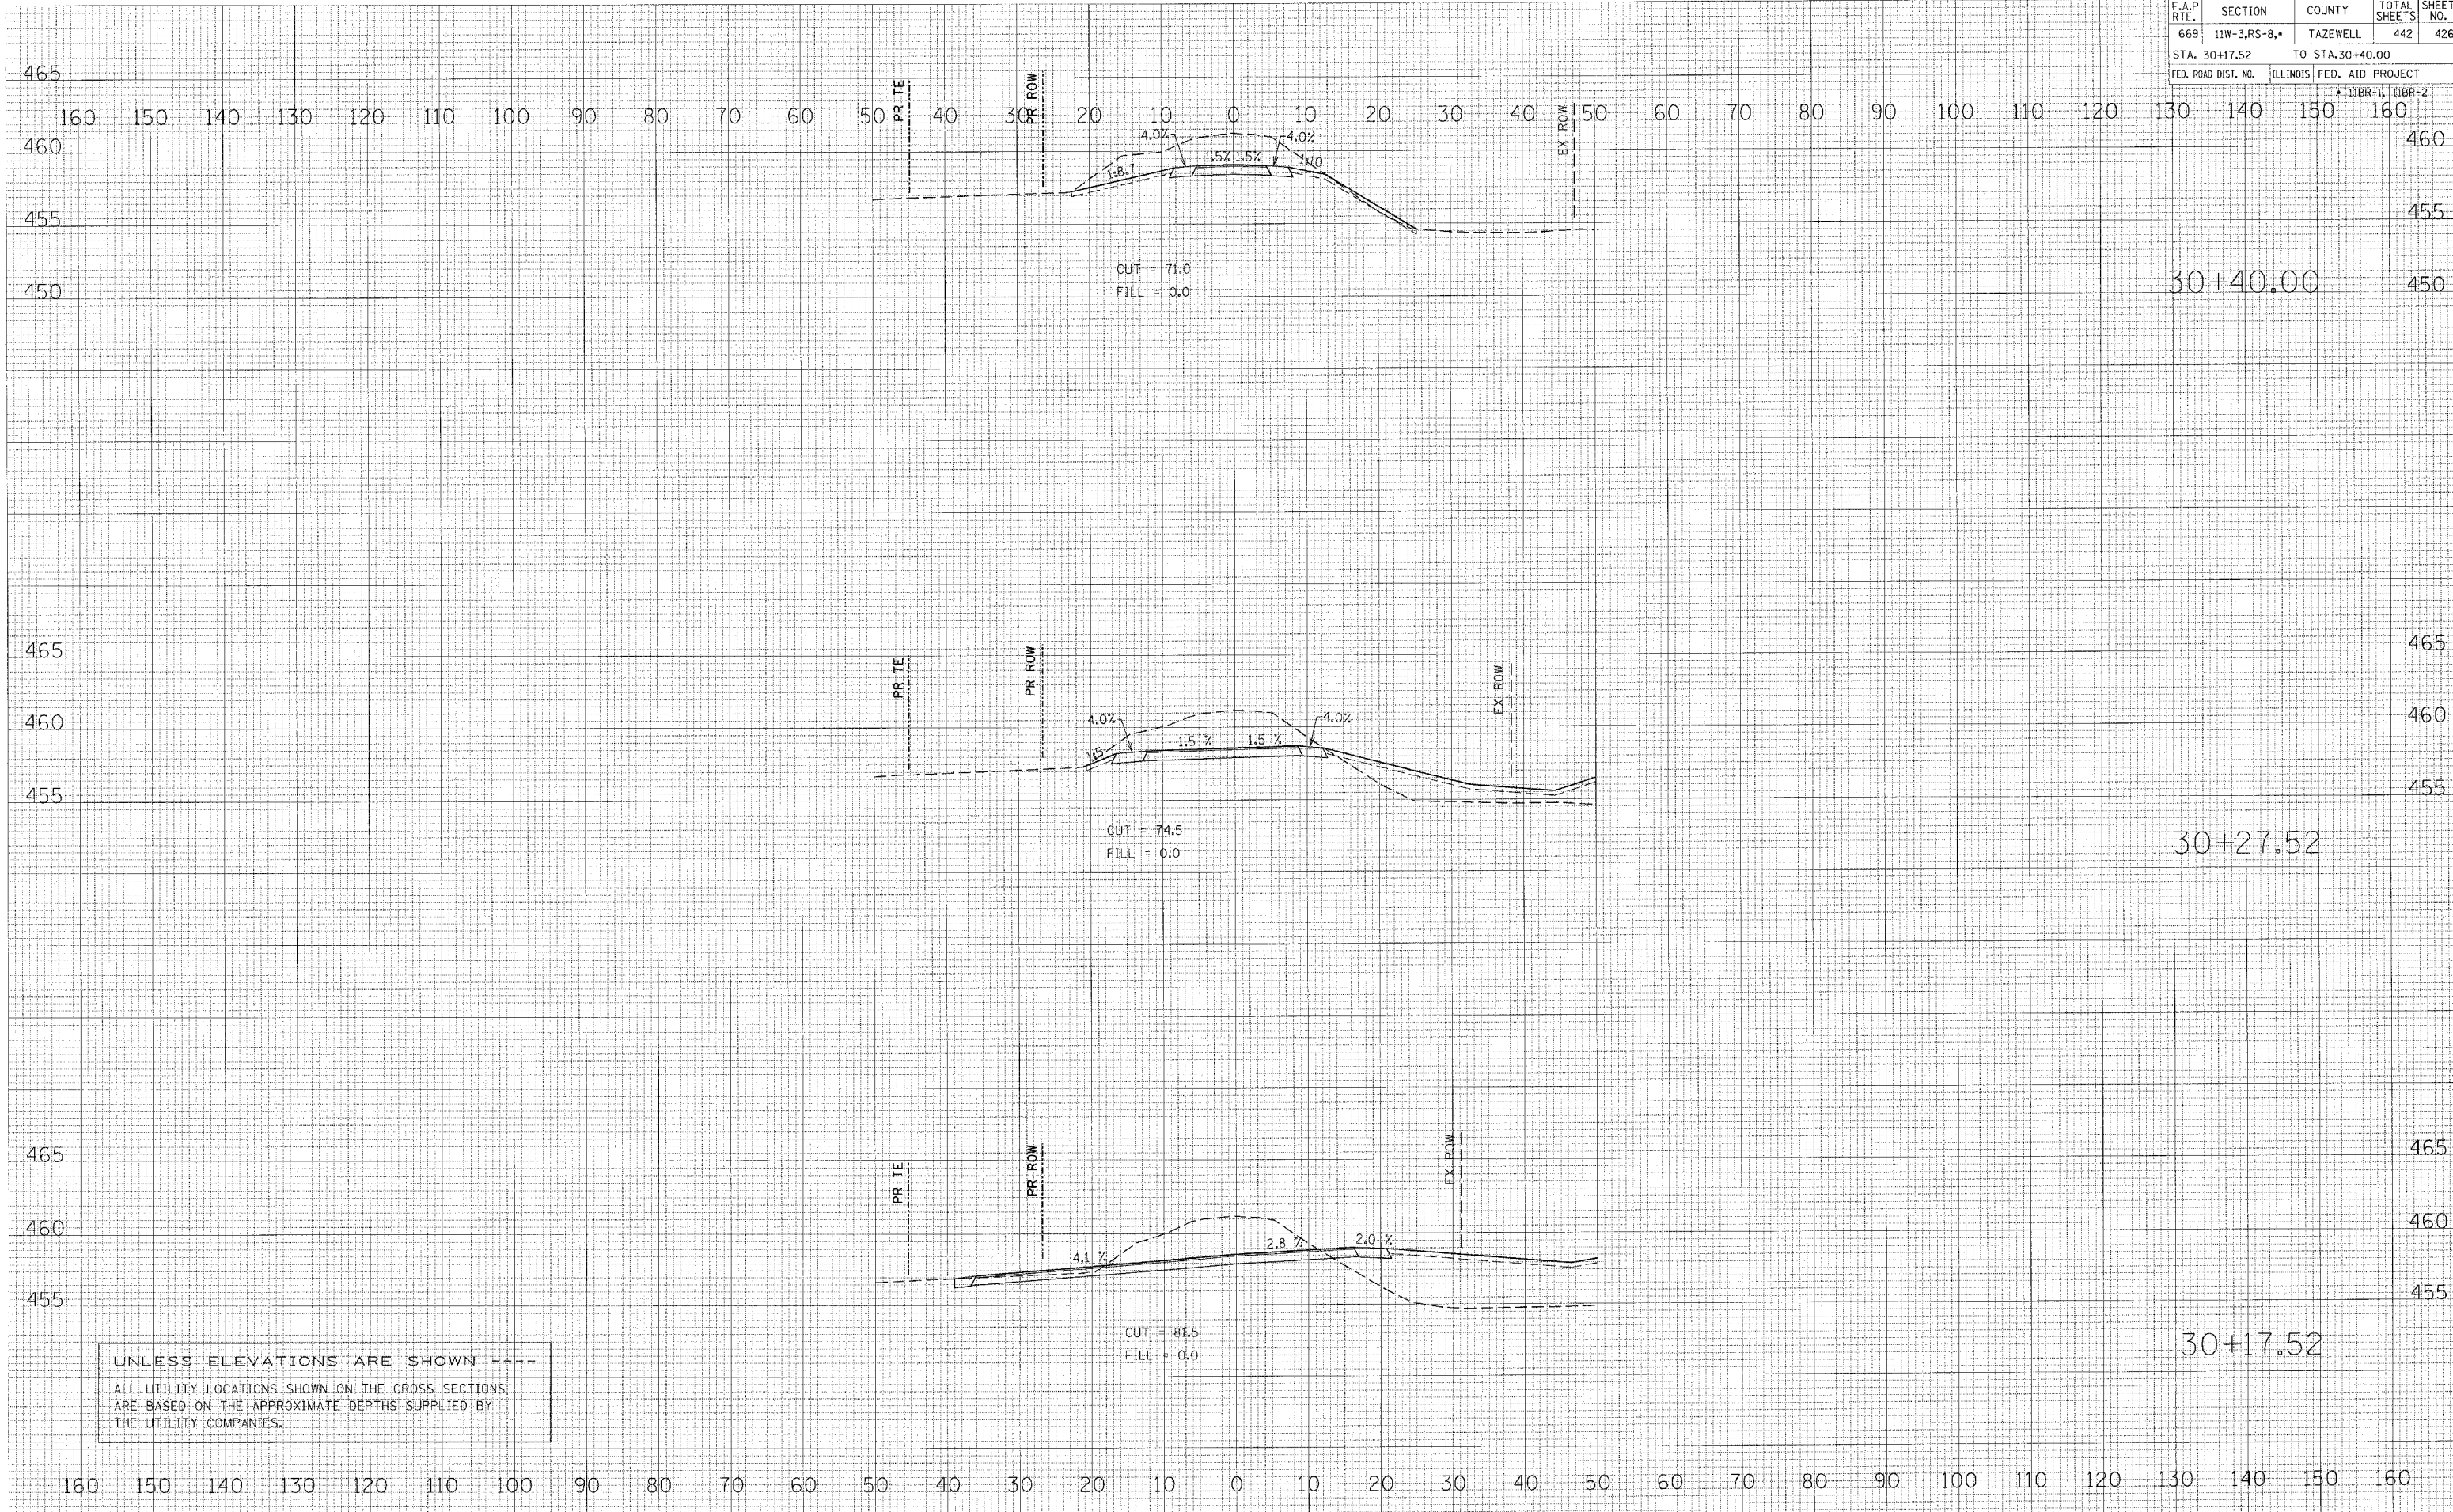

BY	DATE

SURVEYED
 PLOTTED
 RECALC.
 AREAS CHECKED

BY	DATE

SURVEYED
 PLOTTED
 RECALC.
 AREAS CHECKED

PLOT DATE = 4/18/2006
 FILE NAME = c:\projects\11w-3\p1\phase 11\cross\right fork\hicks gas.dwg
 USER NAME = ahp24

UNLESS ELEVATIONS ARE SHOWN ---
 ALL UTILITY LOCATIONS SHOWN ON THE CROSS SECTIONS
 ARE BASED ON THE APPROXIMATE DEPTHS SUPPLIED BY
 THE UTILITY COMPANIES.