


F.A.P. RTE.	SECTION	COUNTY	TOTAL SHEETS	SHEET NO.
669	11W-3,RS-8,*	TAZEWELL	442	428
STA. 31+20.00		TO STA. 31+40.00		
FED. ROAD DIST. NO.		ILLINOIS FED. AID PROJECT		
		* 11BR-1, 11BR-2		

FINAL SURVEY	NO.	DATE
SHOWN		
PLOTTED		
NOTE BOOK		
AREAS CHECKED		

ORIGINAL SURVEY	NO.	DATE
SHOWN		
PLOTTED		
NOTE BOOK		
AREAS CHECKED		

PLOT DATE = 4/18/2006  
 FILE NAME = c:\projects\31+20.00\31+20.00.dwg  
 USER NAME = shapze

160 150 140 130 120 110 100 90 80 70 60 50 40 30 20 10 0 10 20 30 40 50 60 70 80 90 100 110 120 130 140 150 160

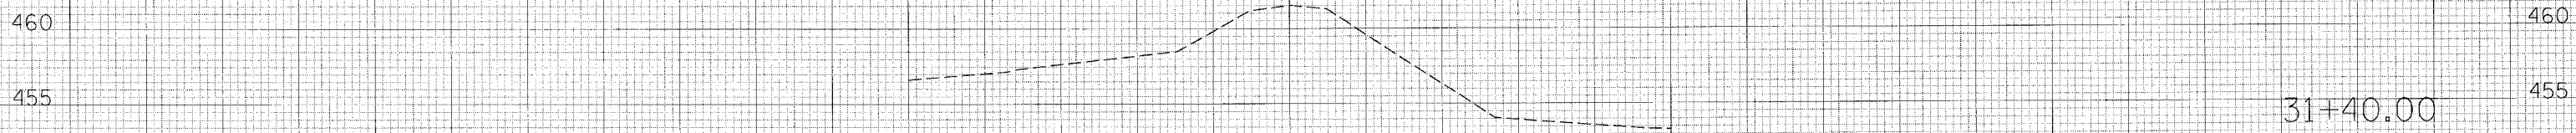

UNLESS ELEVATIONS ARE SHOWN ---  
 ALL UTILITY LOCATIONS SHOWN ON THE CROSS SECTIONS  
 ARE BASED ON THE APPROXIMATE DEPTHS SUPPLIED BY  
 THE UTILITY COMPANIES.

160 150 140 130 120 110 100 90 80 70 60 50 40 30 20 10 0 10 20 30 40 50 60 70 80 90 100 110 120 130 140 150 160