

F.A.P. RTE.	SECTION	COUNTY	TOTAL SHEETS	SHEET NO.
669	11W-3,RS-8,*	TAZEWELL	442	429

STA. 10+00.00 TO STA. 10+20.00

FED. ROAD DIST. NO. ILLINOIS FED. AID PROJECT


* 11BR-1, 11BR-2

160 150 140 130 120 110 100 90 80 70 60 50 40 30 20 10 0 10 20 30 40 50 60 70 80 90 100 110 120 130 140 150 160

DATE	BY

DATE	BY

PLOT DATE = 4/18/2005
 PLOT TIME = 09:05:00
 PLOT USER = jh
 USER NAME = jh

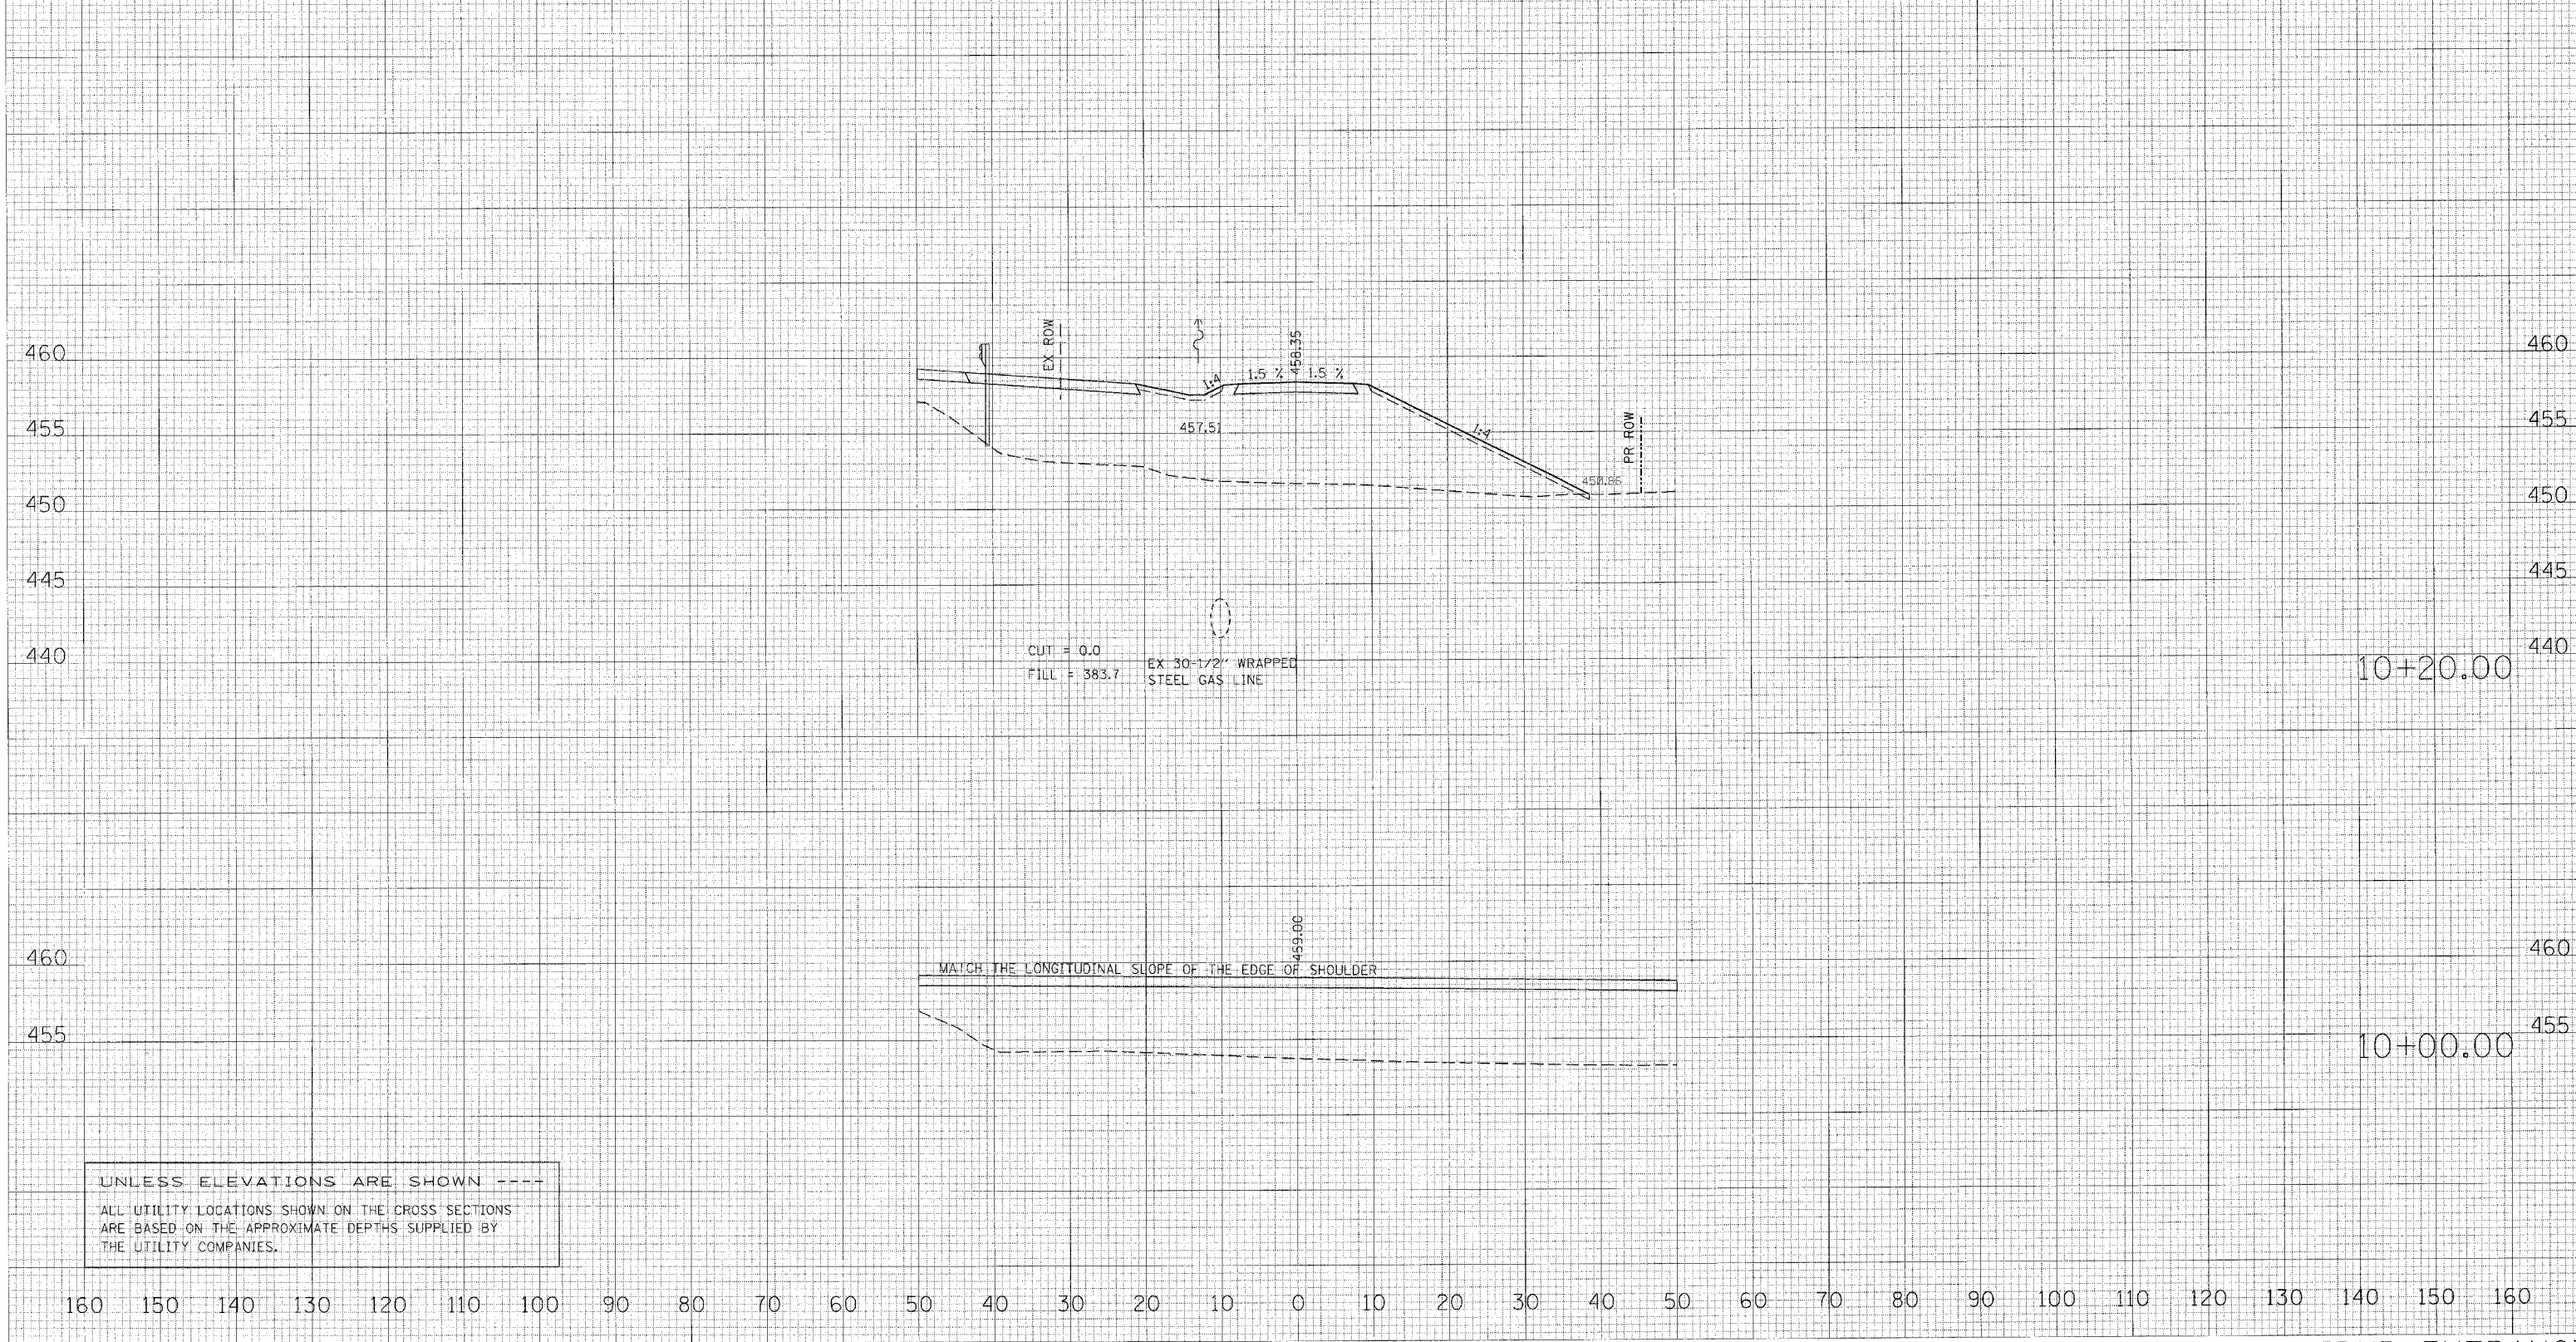

CUT = 0.0
 FILL = 383.7
 EX 30-1/2" WRAPPED STEEL GAS LINE

MATCH THE LONGITUDINAL SLOPE OF THE EDGE OF SHOULDER

UNLESS ELEVATIONS ARE SHOWN ----
 ALL UTILITY LOCATIONS SHOWN ON THE CROSS SECTIONS
 ARE BASED ON THE APPROXIMATE DEPTHS SUPPLIED BY
 THE UTILITY COMPANIES.

160 150 140 130 120 110 100 90 80 70 60 50 40 30 20 10 0 10 20 30 40 50 60 70 80 90 100 110 120 130 140 150 160