

F.A.P. RTE.	SECTION	COUNTY	TOTAL SHEETS	SHEET NO.
669	11W-3,RS-8,*	TAZEWELL	442	432
STA. 11+00.00		TO STA.		
FED. ROAD DIST. NO.	ILLINOIS	FED. AID PROJECT		
* 11BR-1, 11BR-2				

DATE	BY


NO.	DATE	BY

DATE	BY

NO.	DATE	BY

PLOT DATE = 4/18/2006
FILE NAME = c:\projects\2006\phase-11\11w-3rs-8\11w-3rs-8.dwg
USER NAME = shw

160 150 140 130 120 110 100 90 80 70 60 50 40 30 20 10 0 10 20 30 40 50 60 70 80 90 100 110 120 130 140 150 160

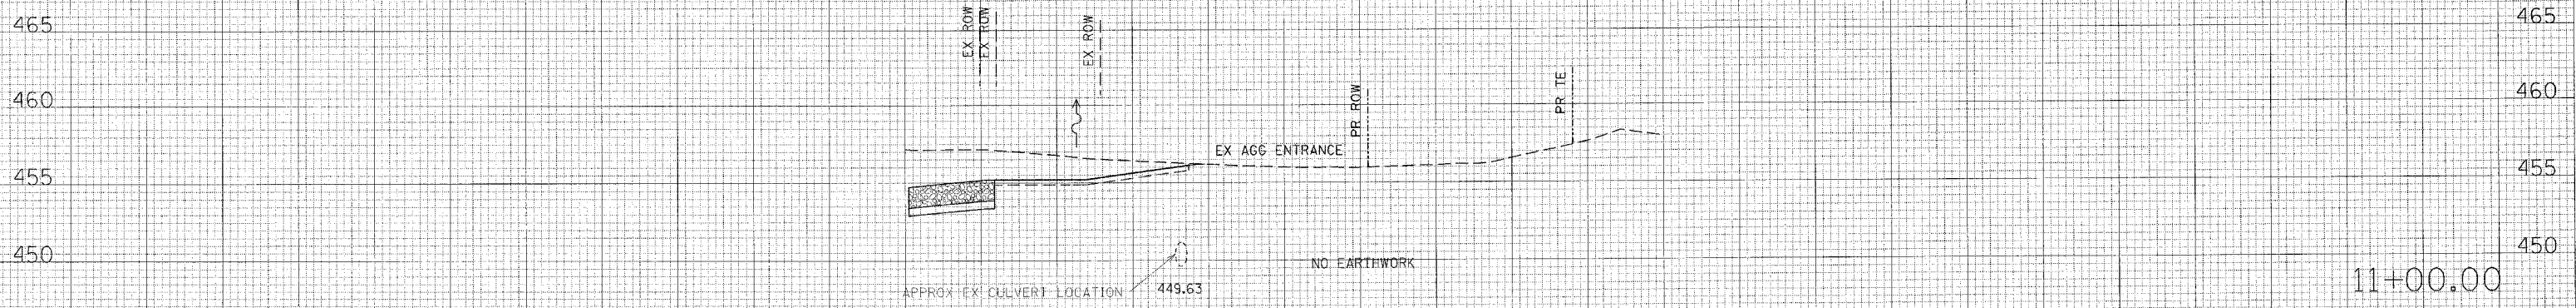

UNLESS ELEVATIONS ARE SHOWN ---
ALL UTILITY LOCATIONS SHOWN ON THE CROSS SECTIONS
ARE BASED ON THE APPROXIMATE DEPTHS SUPPLIED BY
THE UTILITY COMPANIES.

160 150 140 130 120 110 100 90 80 70 60 50 40 30 20 10 0 10 20 30 40 50 60 70 80 90 100 110 120 130 140 150 160