


F.A.P. RTE.	SECTION	COUNTY	TOTAL SHEETS	SHEET NO.
669	11W-3,RS-8,*	TAZEWELL	442	436
STA. 11+03.55		TO STA. 11+23.55		
FED. ROAD DIST. NO.		ILLINOIS FED. AID PROJECT		
* 11BR-1, 11BR-2				

160 150 140 130 120 110 100 90 80 70 60 50 40 30 20 10 0 10 20 30 40 50 60 70 80 90 100 110 120 130 140 150 160

NOTE: STATIONS AND OFFSETS IN PARENTHESES ARE BASED OFF OF THE PROPOSED CENTERLINE OF IL RTE 29

DATE _____ BY _____
 SURVEY _____
 PLOTTED _____
 TYPED _____
 AREAS CHECKED _____
 NO. _____

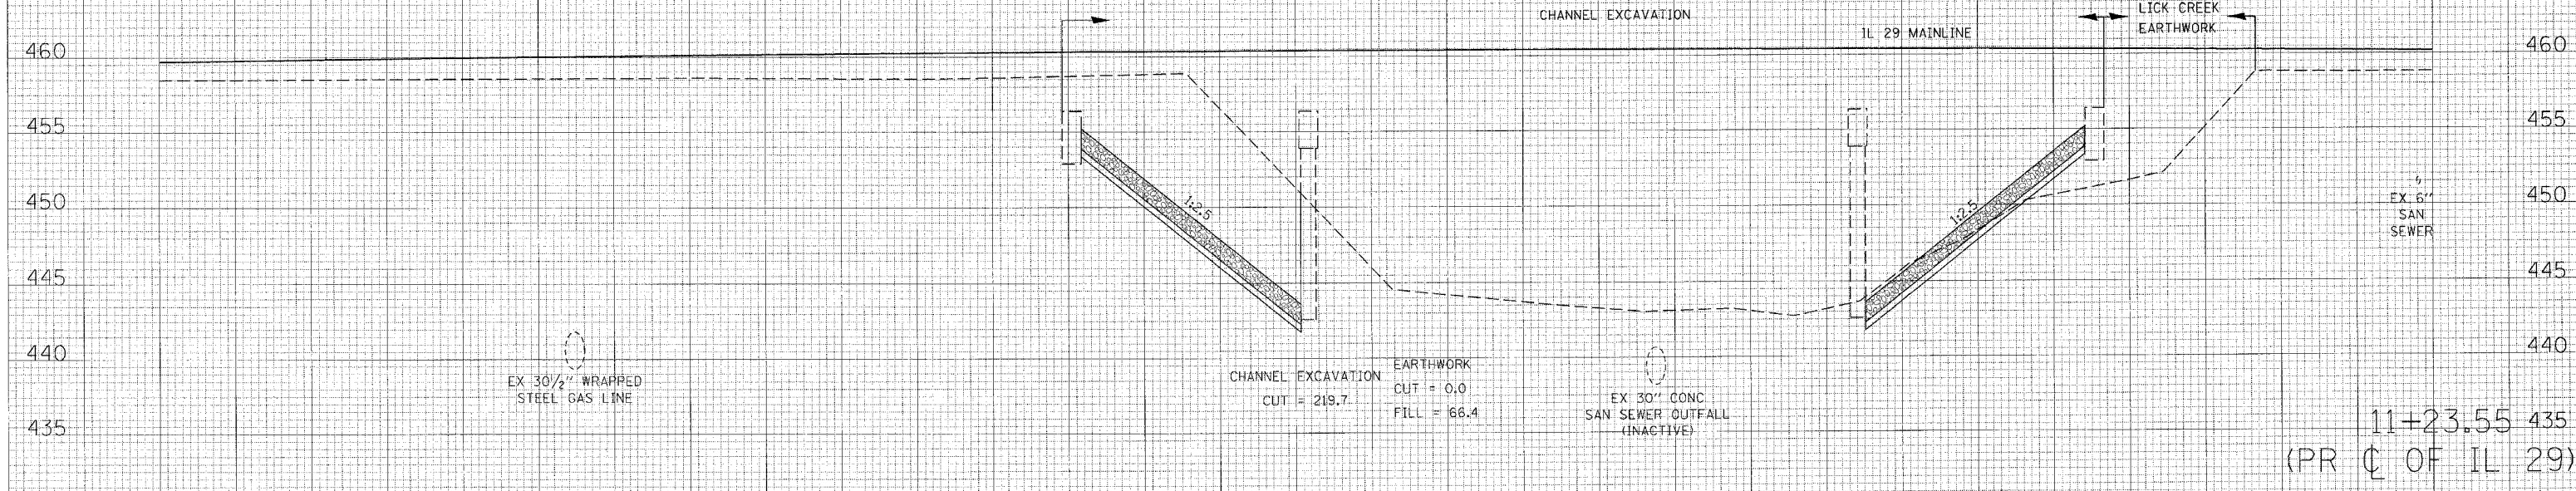

DATE _____ BY _____
 SURVEY _____
 PLOTTED _____
 TYPED _____
 AREAS CHECKED _____
 NO. _____



PLOT DATE = 4/18/2006
 FILE NAME = c:\p\projects\88804\phase 11\creek\cross\11+03.55.dwg
 USER = jshoup