


CONTRACT NO. 88804				
F.A.P. RTE.	SECTION	COUNTY	TOTAL SHEETS	SHEET NO.
669	11W-3,RS-8,*	TAZEWELL	442	437
STA. 11+43.55		TO STA. 11+63.55		
FED. ROAD DIST. NO.		ILLINOIS	FED. AID PROJECT	
* 11BR-1, 11BR-2				


160 150 140 130 120 110 100 90 80 70 60 50 40 30 20 10 0 10 20 30 40 50 60 70 80 90 100 110 120 130 140 150 160

NOTE: STATIONS AND OFFSETS IN PARENTHESES ARE BASED OFF OF THE PROPOSED CENTERLINE OF IL RTE 29

DATE	
BY	
REVISION	
NO.	
DATE	
BY	
REVISION	
NO.	
DATE	
BY	
REVISION	
NO.	

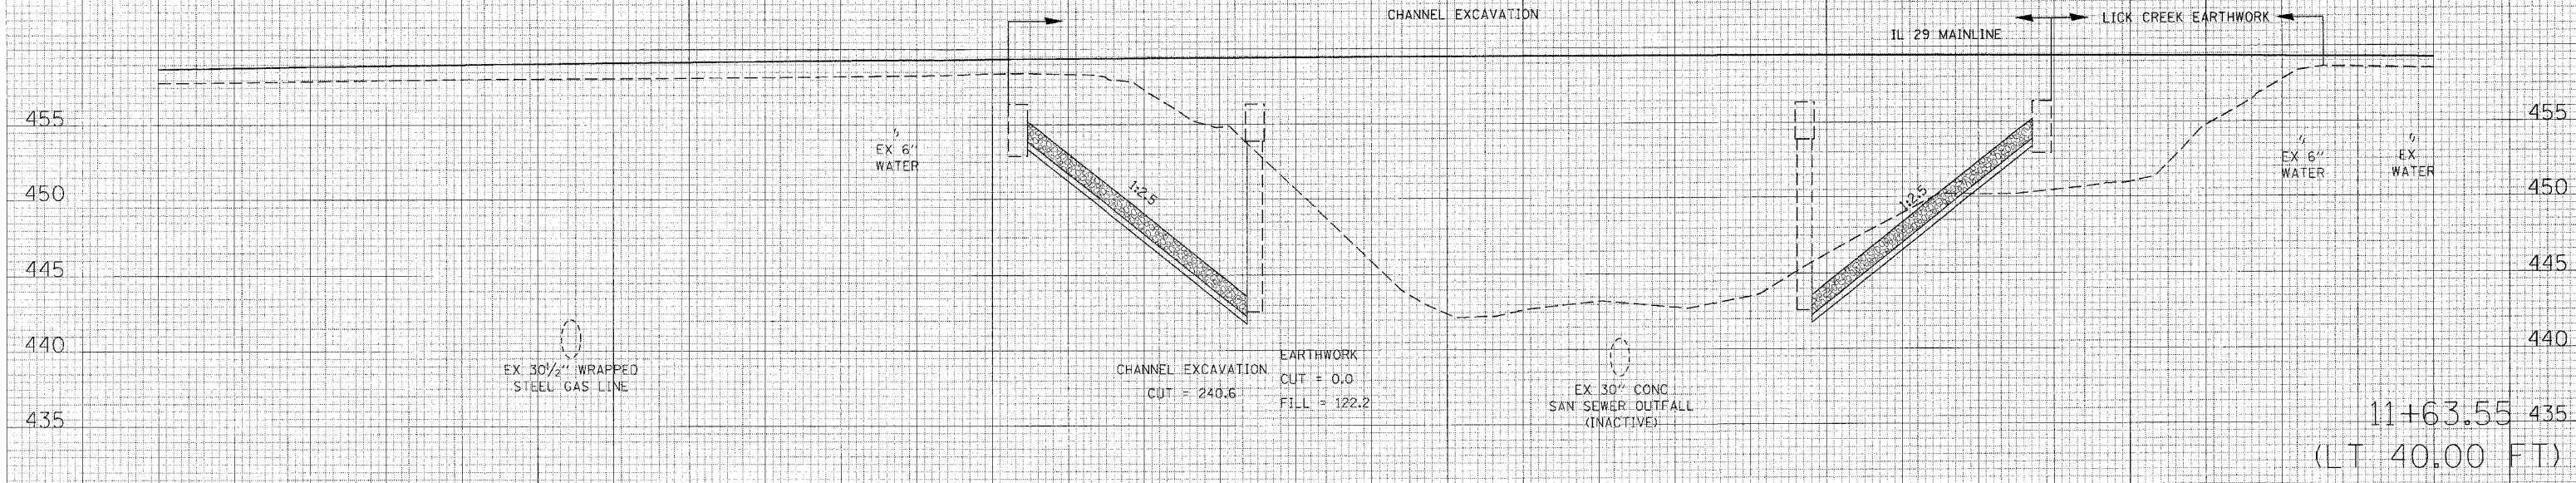

DATE	
BY	
REVISION	
NO.	
DATE	
BY	
REVISION	
NO.	
DATE	
BY	
REVISION	
NO.	

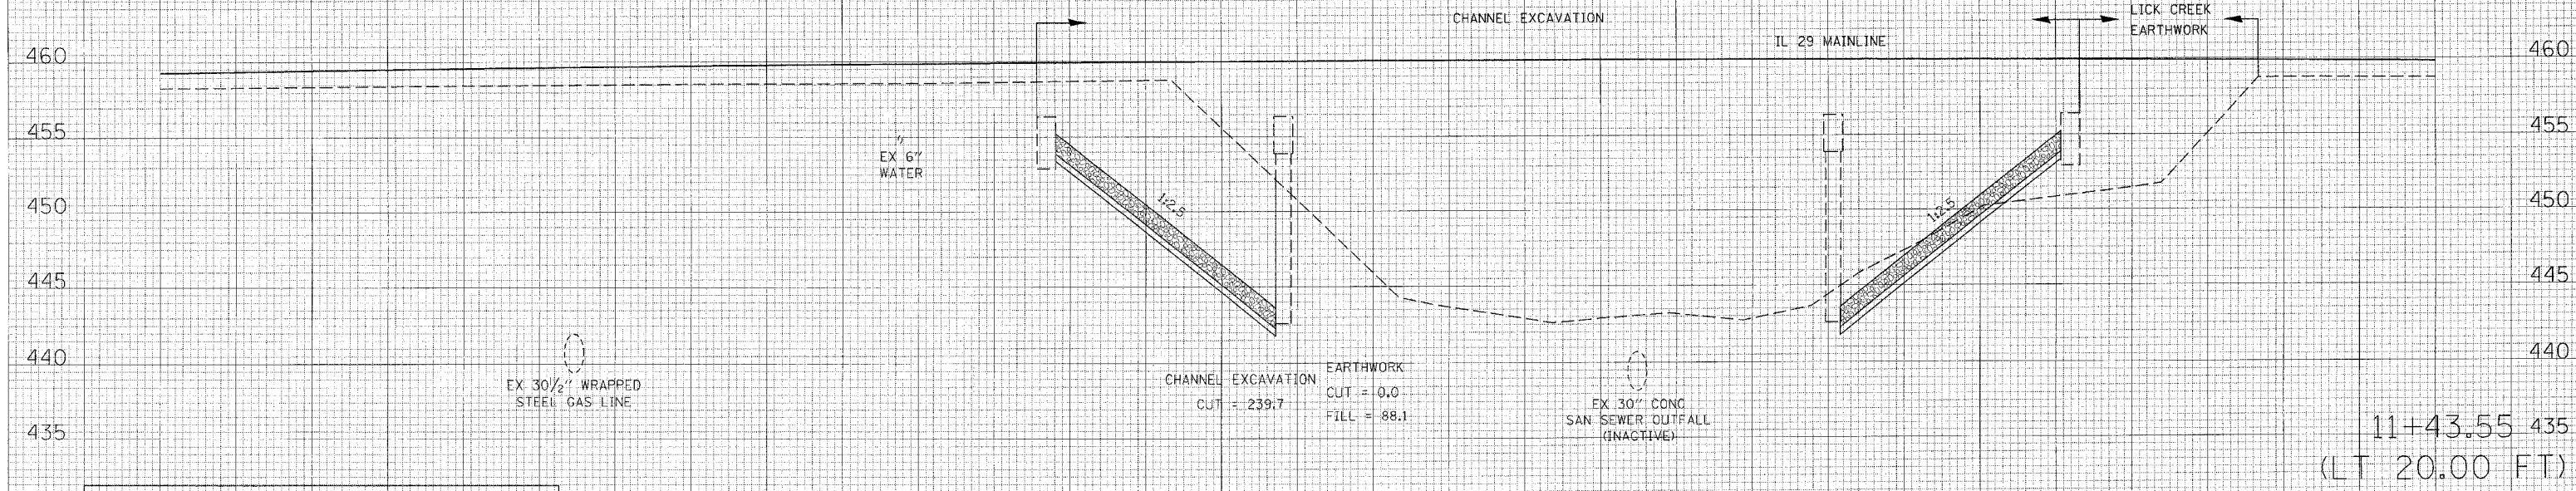

UNLESS ELEVATIONS ARE SHOWN --- ALL UTILITY LOCATIONS SHOWN ON THE CROSS SECTIONS ARE BASED ON THE APPROXIMATE DEPTHS SUPPLIED BY THE UTILITY COMPANIES.

160 150 140 130 120 110 100 90 80 70 60 50 40 30 20 10 0 10 20 30 40 50 60 70 80 90 100 110 120 130 140 150 160  
 (300+00) (300+50) (301+00) (301+50) (302+00) (302+50) (303+00)

LICK CREEK

PLOT DATE = 4/18/2006  
 FILE NAME = c:\projects\11\phase-11\11w-3\11w-3-rs-8\11w-3-rs-8-437.dwg  
 USER NAME = shoughs