

CONTRACT NO. 88804				
F.A.P. RTE.	SECTION	COUNTY	TOTAL SHEETS	SHEET NO.
669	11W-3,RS-8,*	TAZEWELL	442	439
STA. 12+16.94		TO STA. 12+23.55		
FED. ROAD DIST. NO.	ILLINOIS	FED. AID PROJECT		
* 11BR-1, 11BR-2				


DATE	BY
DATE	BY
DATE	BY
DATE	BY

DATE	BY
DATE	BY
DATE	BY
DATE	BY

PLOT DATE = 4/18/2008
 FILE NAME = c:\projects\2008\phase 11\11w-3\11w-3-8\11w-3-8-8.dwg
 USER NAME = shropps

160 150 140 130 120 110 100 90 80 70 60 50 40 30 20 10 0 10 20 30 40 50 60 70 80 90 100 110 120 130 140 150 160


NOTE: STATIONS AND OFFSETS IN PARENTHESES ARE BASED OFF OF THE PROPOSED CENTERLINE OF IL RTE 29

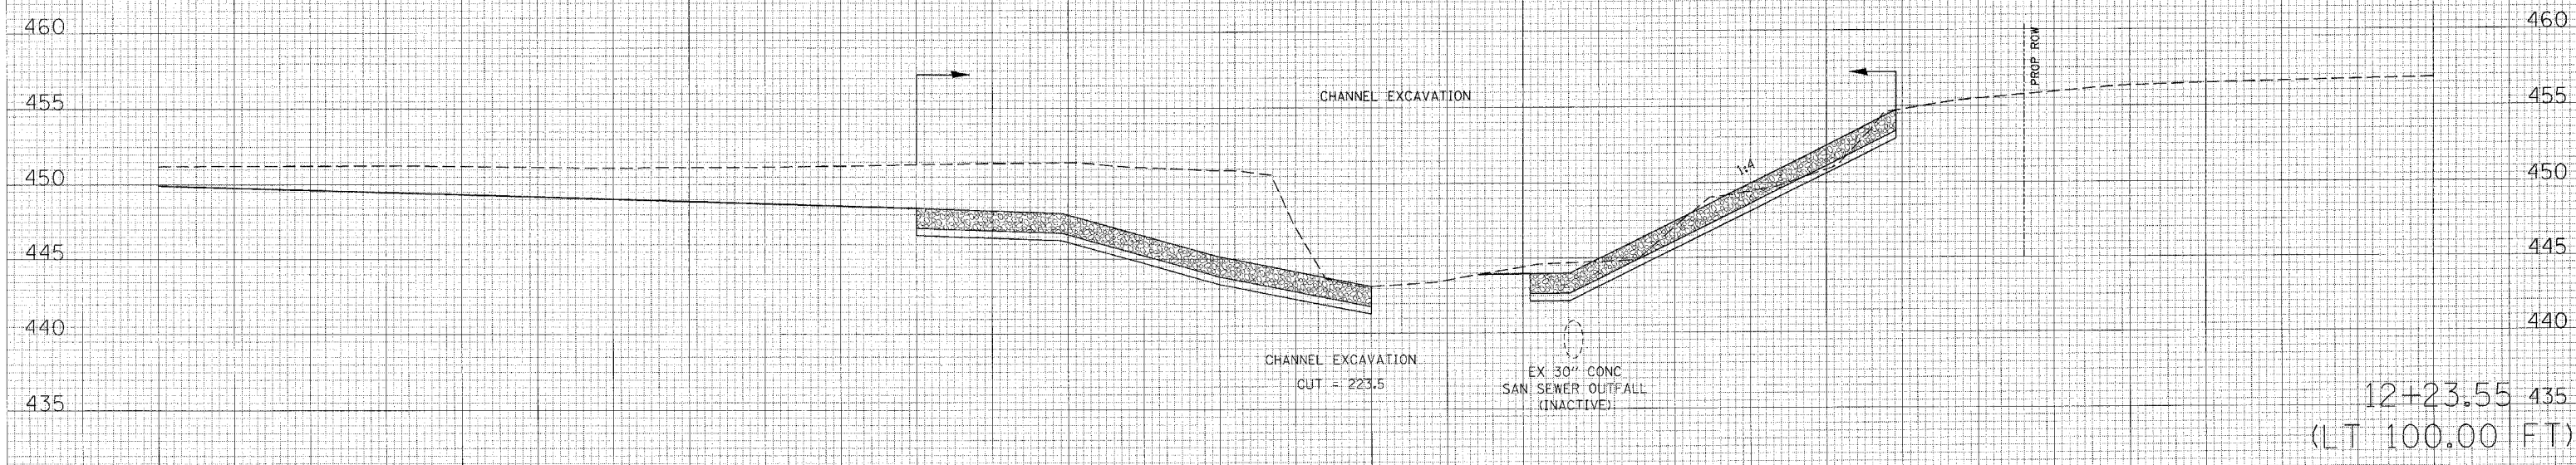

12+23.55 435
(LT 100.00 FT)

160 150 140 130 120 110 100 90 80 70 60 50 40 30 20 10 0 10 20 30 40 50 60 70 80 90 100 110 120 130 140 150 160

UNLESS ELEVATIONS ARE SHOWN ---
ALL UTILITY LOCATIONS SHOWN ON THE CROSS SECTIONS ARE BASED ON THE APPROXIMATE DEPTHS SUPPLIED BY THE UTILITY COMPANIES.

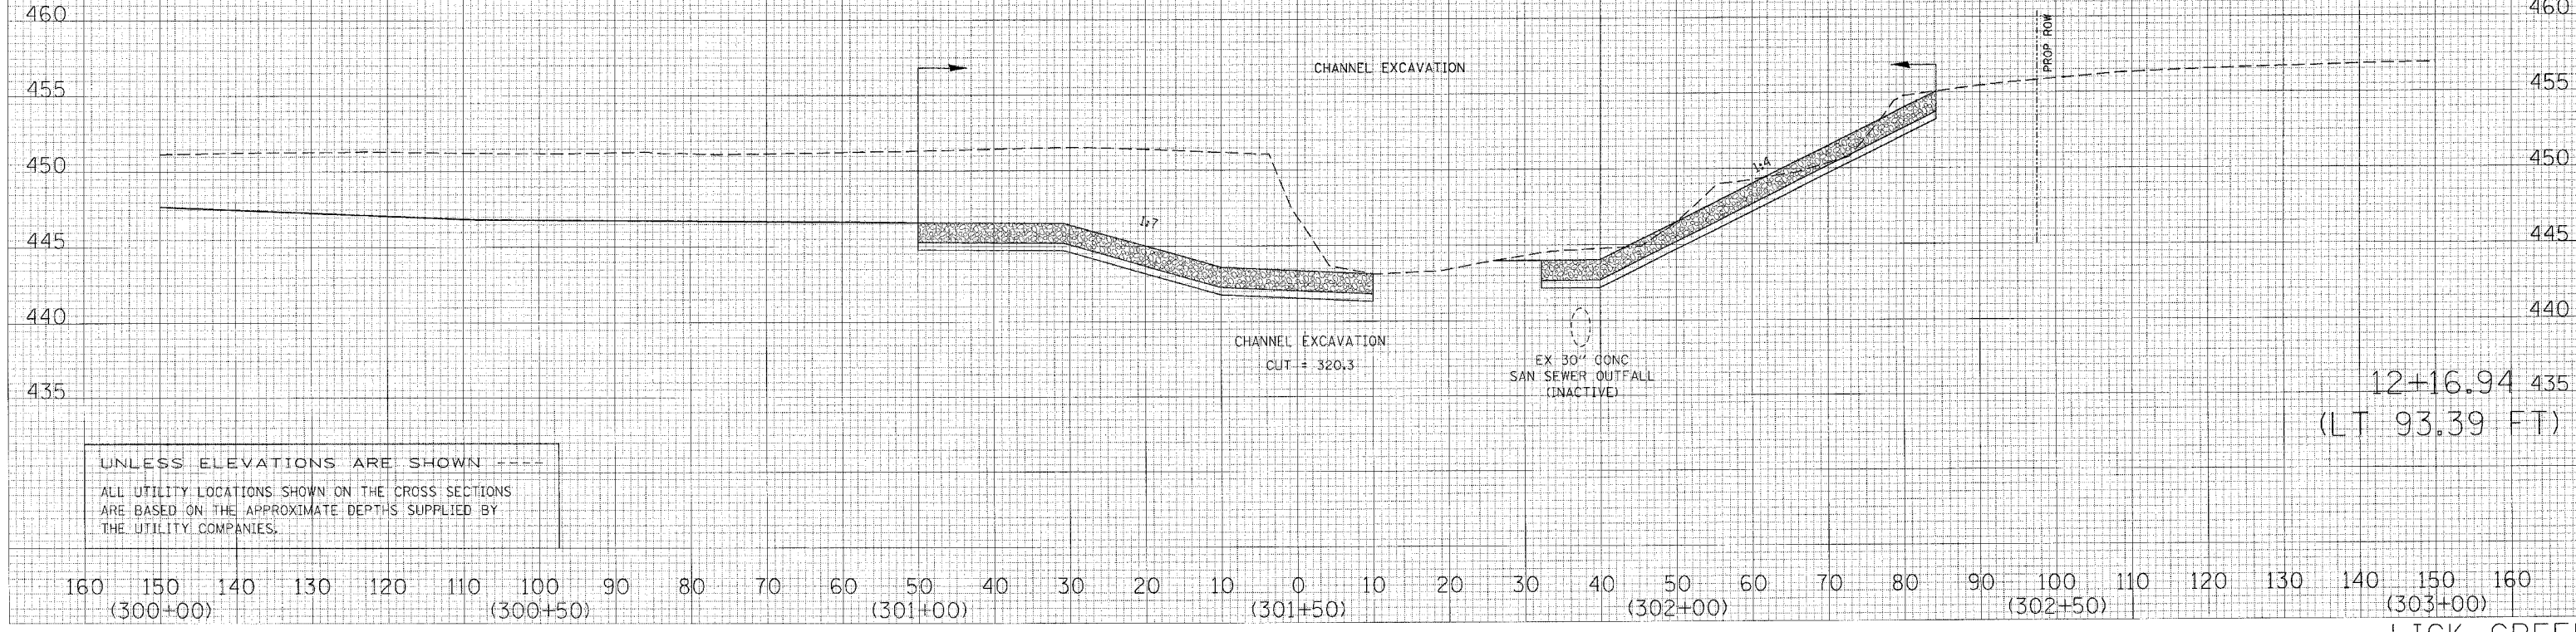

12+16.94 435
(LT 93.39 FT)

160 150 140 130 120 110 100 90 80 70 60 50 40 30 20 10 0 10 20 30 40 50 60 70 80 90 100 110 120 130 140 150 160

(300+00) (300+50) (301+00) (301+50) (302+00) (302+50) (303+00)

LICK CREEK