



April 12, 2006
C:\2342025\Jed\2342025A\Canton Ash St. & 11th Ave. (Phase II) Proj. Eng. Sec 04-00093-00-RS\Construction Plans\4-13-06 St. Demo.dwg

F.A.I. RTE.	SECTION	COUNTY	TOTAL SHEETS	SHEET NO.
*	04-00093-00-RS	FULTON	11	6
* FAU 6893 & 6904			CONTRACT NO. 89376	

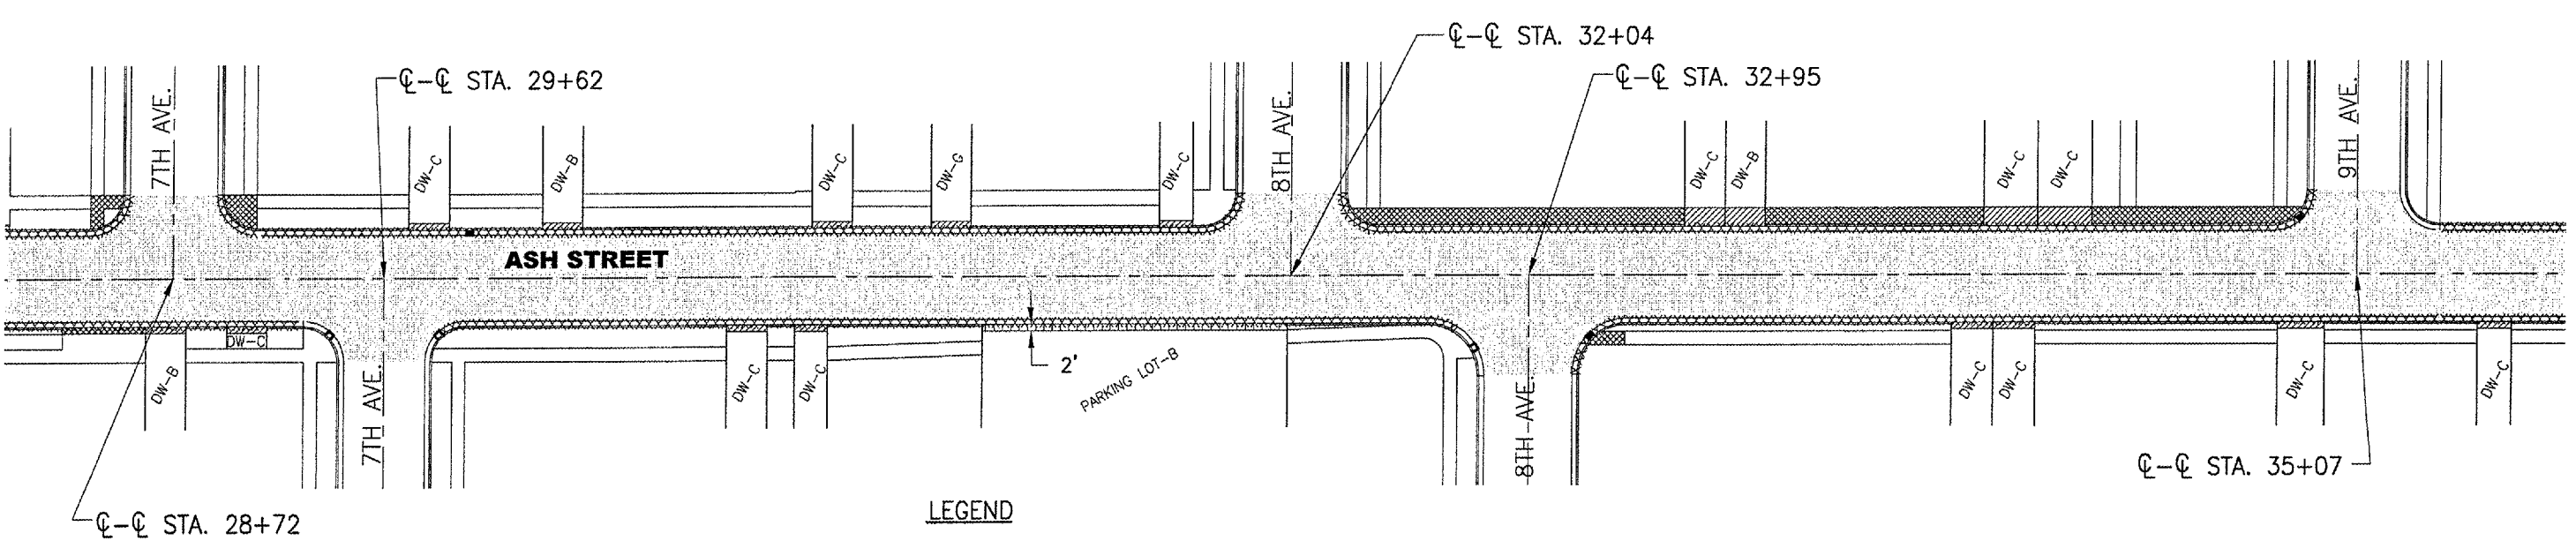

- LEGEND**
- | | | | |
|---------|---|---|--|
| □ | EXISTING INLET | ■ | APPROXIMATE LIMITS OF STREET IMPROVEMENT |
| ■ | EXISTING INLET TO BE ADJUSTED | ▨ | EXISTING CONCRETE DRIVEWAY |
| ▨ | SIDEWALK REMOVAL AND REPLACEMENT | ▨ | EXISTING BITUMINOUS DRIVEWAY |
| ▨ | DRIVEWAY REMOVAL AND REPLACEMENT | ▨ | EXISTING GRAVEL DRIVEWAY |
| ▨ | PAVEMENT REMOVAL AND REPLACEMENT | | |
| xxxxxxx | COMBINATION CURB AND GUTTER REMOVAL AND REPLACEMENT | | |

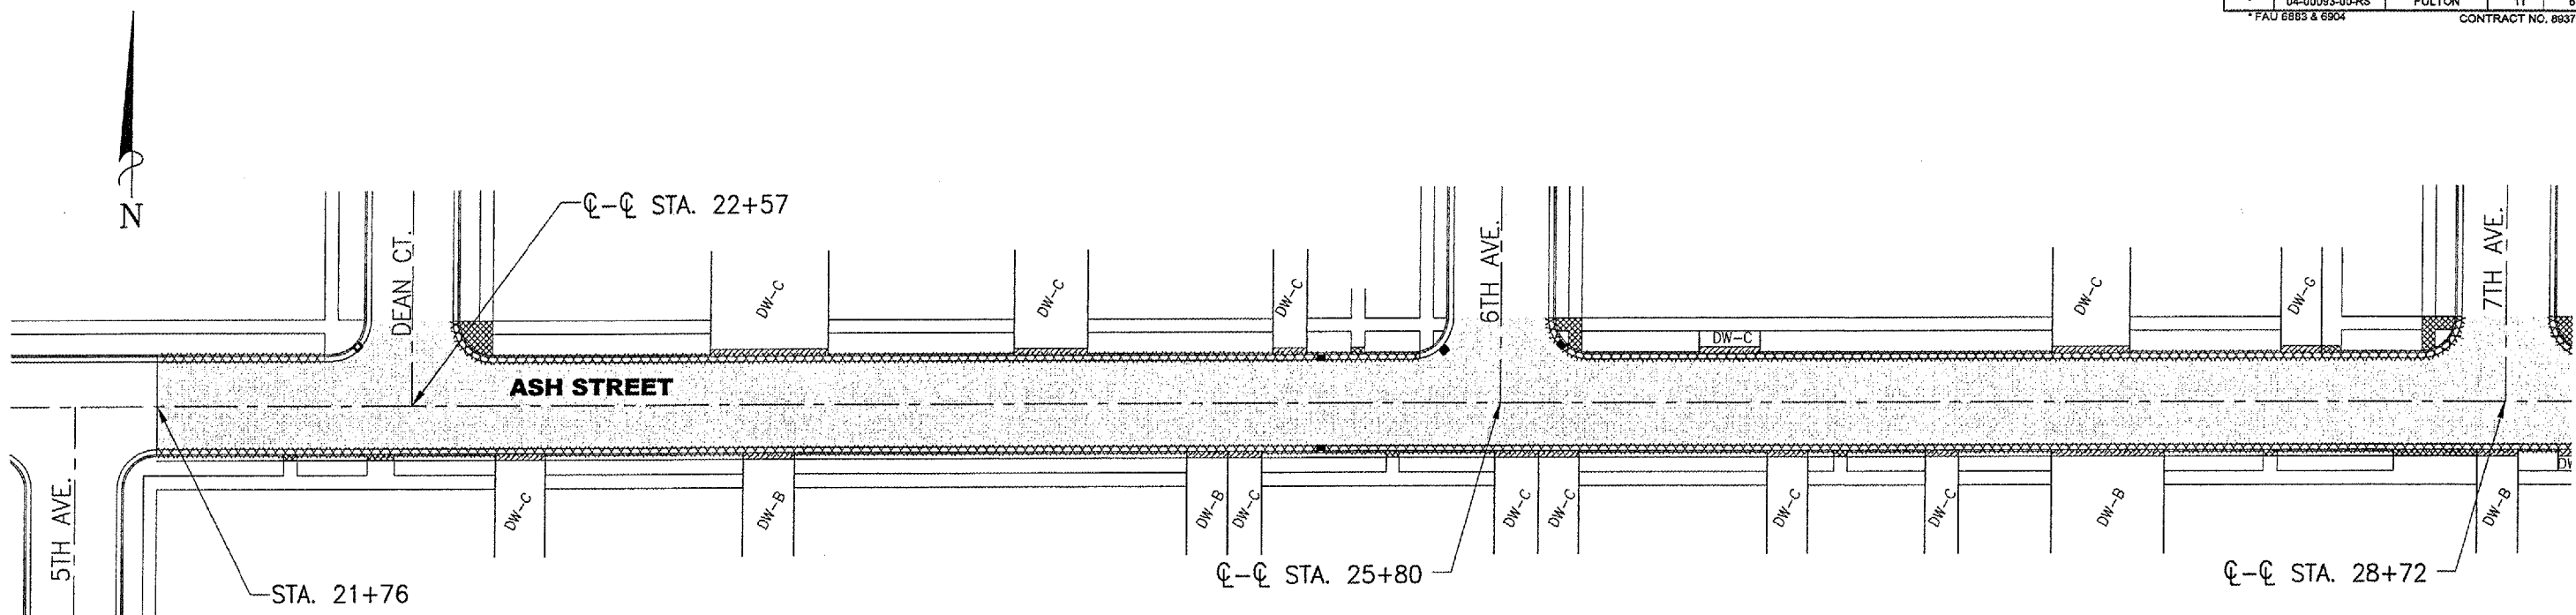

		1670 EAST ASH STREET CANTON, ILLINOIS 61520 PH (309) 647-7831 FAX (309) 647-6155	
		ASH STREET REMOVAL/REPLACEMENT 5TH AVE. TO 9TH AVE.	
FOR: CITY OF CANTON, ILLINOIS			
REVISIONS	DATE	PROJECT NO.	
	04/14/06	234-06013A	
	DESIGNED		DRAWING NO.
	CHECKED		1
	DRAWN	JAM	
FIELD BK.	CHECKED	GBM	SHEET 1 OF 2