
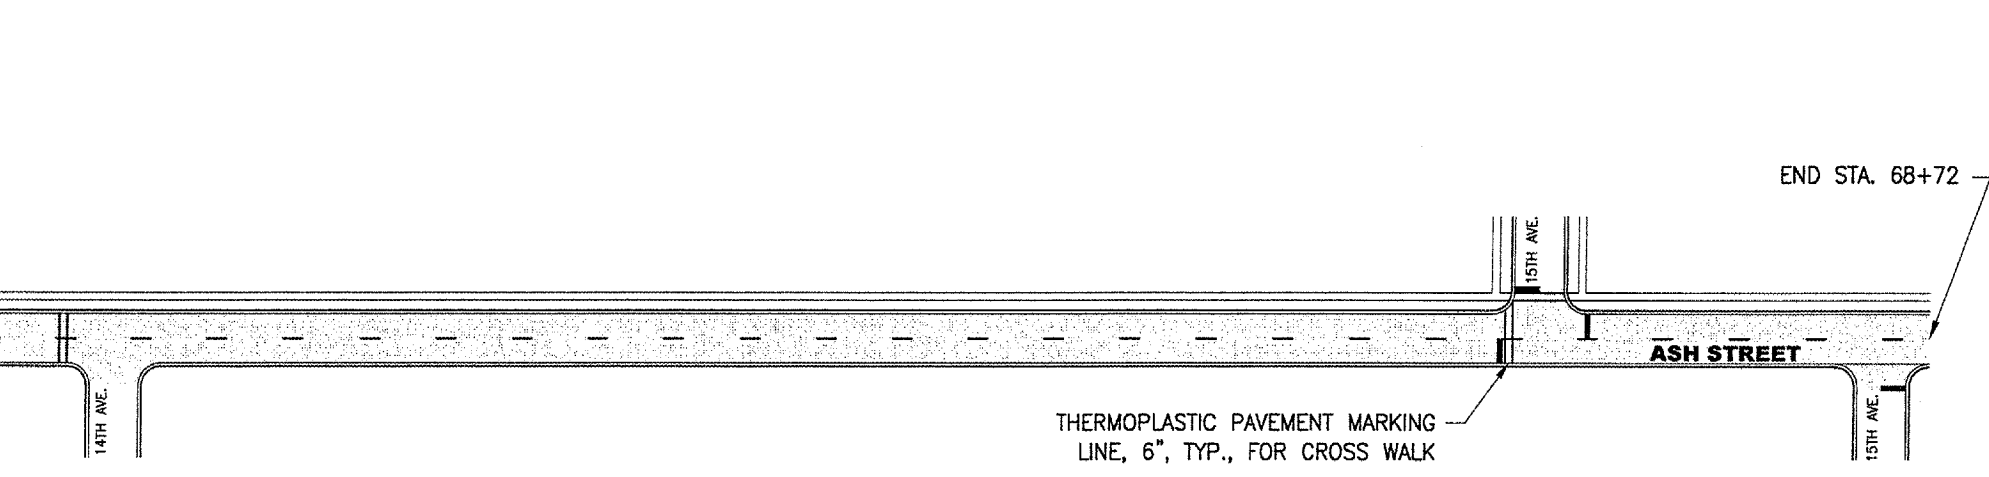
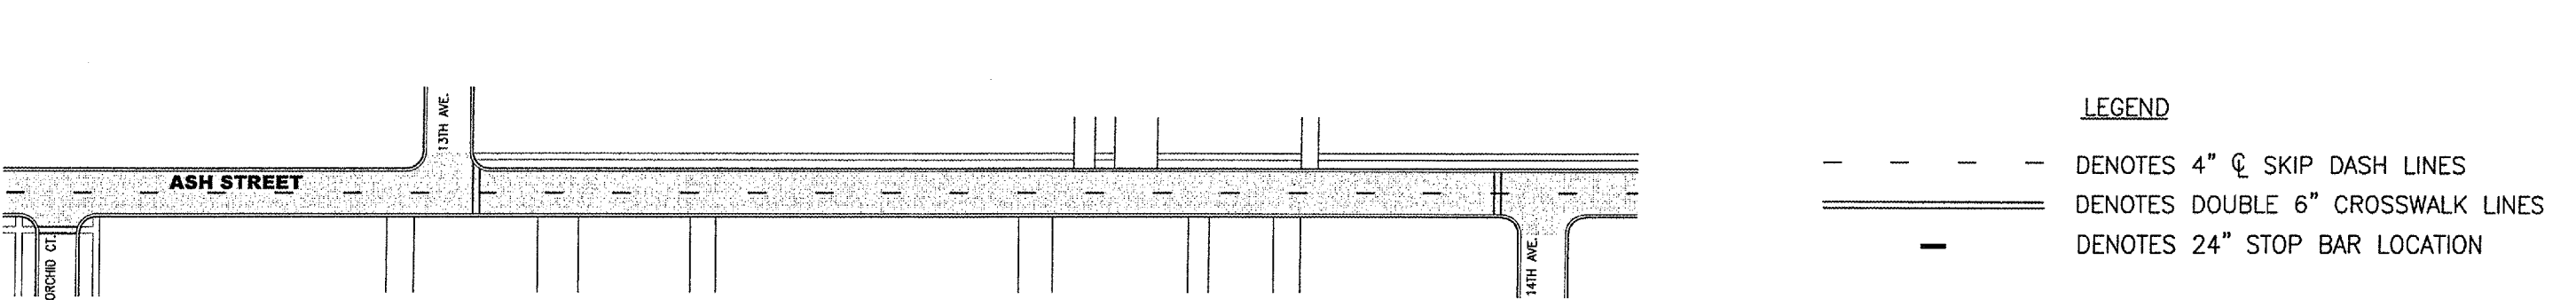


April 12, 2006
 012410001 Job: 234-06013A, Canton Ash St. & 11th Ave. (Phase 1) Prel. Eng. See 04-00093-01-RS (Construction Plans) Ash St. - Striping.dwg

F.A.U. RTE.	SECTION	COUNTY	TOTAL SHEETS	SHEET NO.
-	04-00093-00-RS	FULTON	11	8
* FAU 6883 & 6904			CONTRACT NO. 89370	

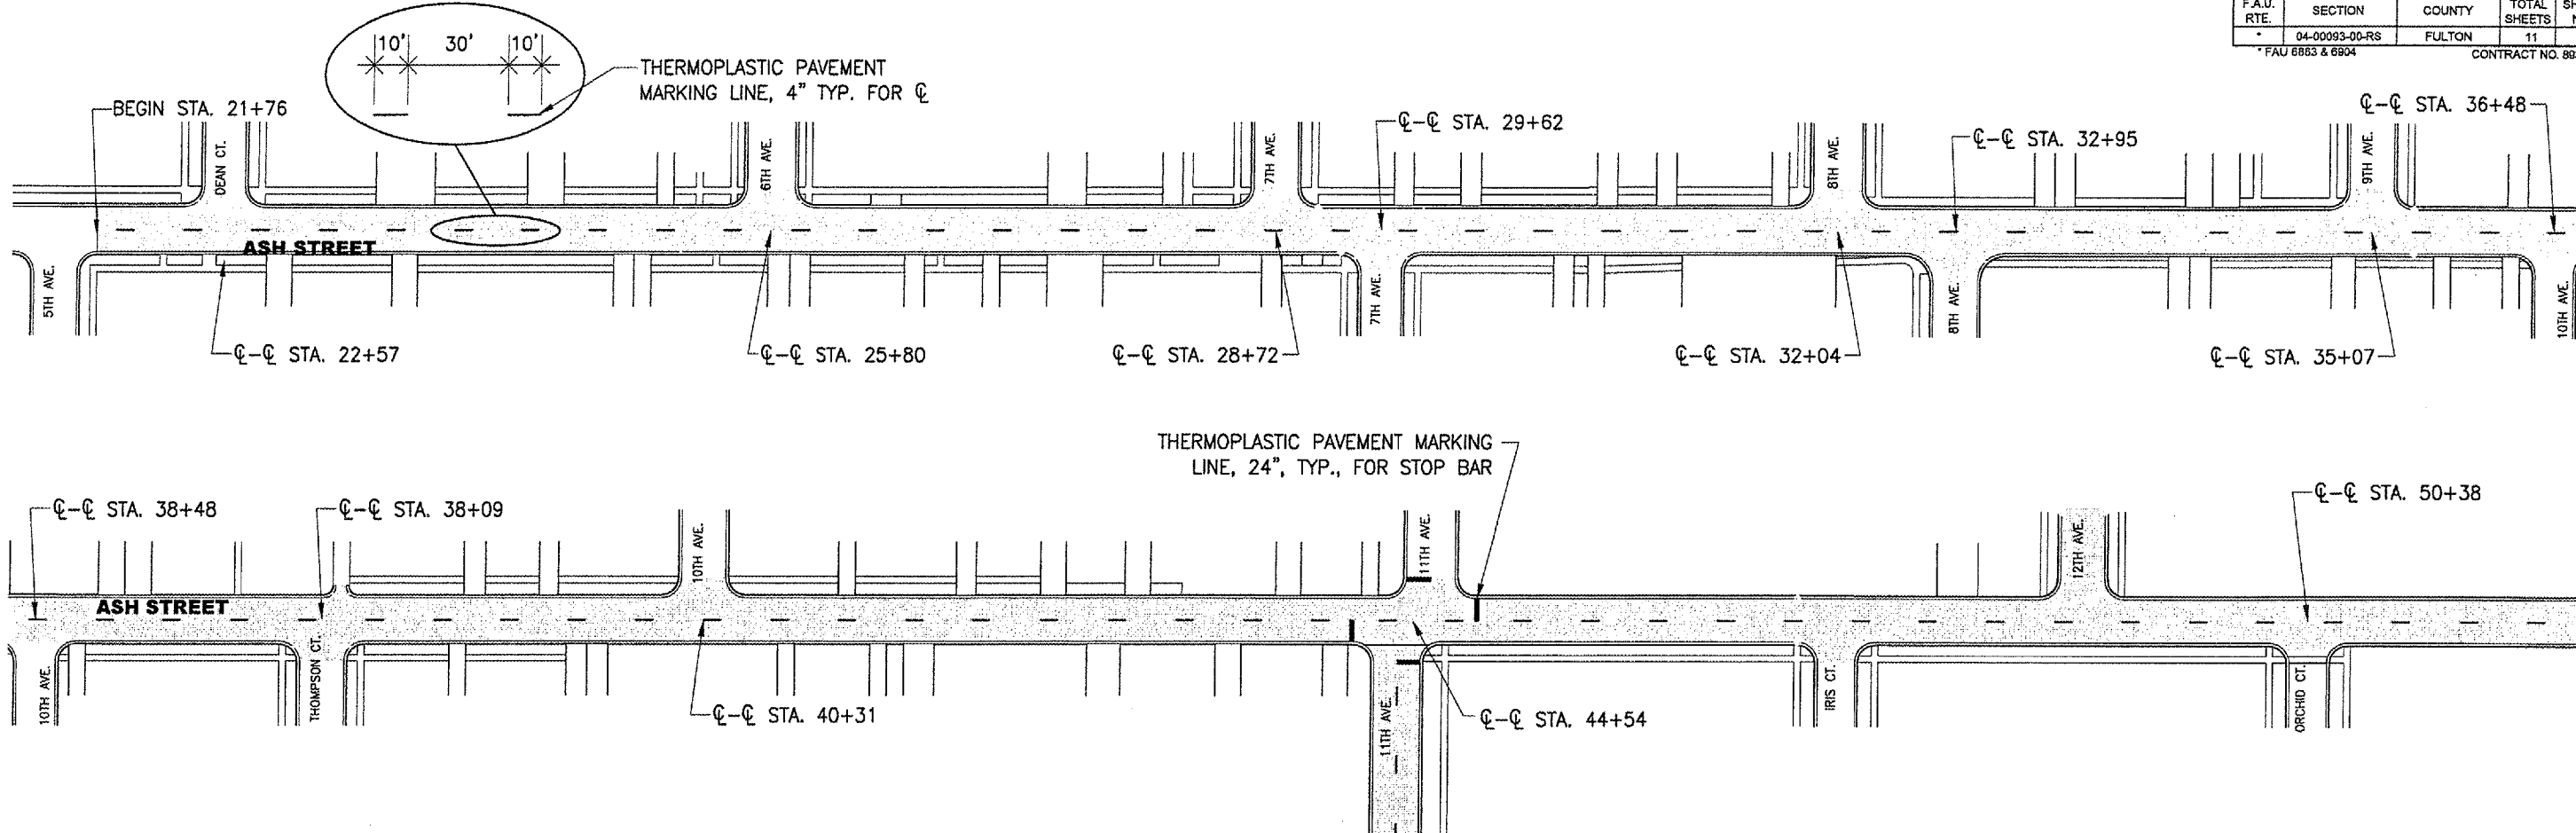


LEGEND

--- DENOTES 4" ϕ SKIP DASH LINES

==== DENOTES DOUBLE 6" CROSSWALK LINES

— DENOTES 24" STOP BAR LOCATION

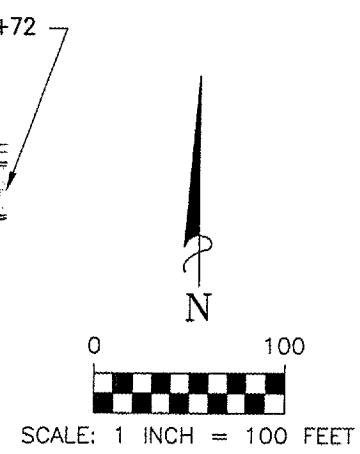

		1670 EAST ASH STREET CANTON, ILLINOIS 61520 PH. (309) 647-7831 FAX (309) 647-6155	
		ASH STREET STRIPING 5TH AVE. TO 15TH AVE.	
FOR: CITY OF CANTON, ILLINOIS			
REVISIONS	DATE	PROJECT NO.	
	04/14/06	234-06013A	
		DRAWING NO.	
		1	
FIELD BK.	CHECKED	GBM	SHEET 1 OF 2