


April 12, 2008

| F.A.U. RTE. | SECTION | COUNTY | TOTAL SHEETS | SHEET NO. |
|-------------------|----------------|--------|--------------------|-----------|
| * | 04-00093-00-RS | FULTON | 11 | 9 |
| * FAU 6883 & 6904 | | | CONTRACT NO. 68379 | |

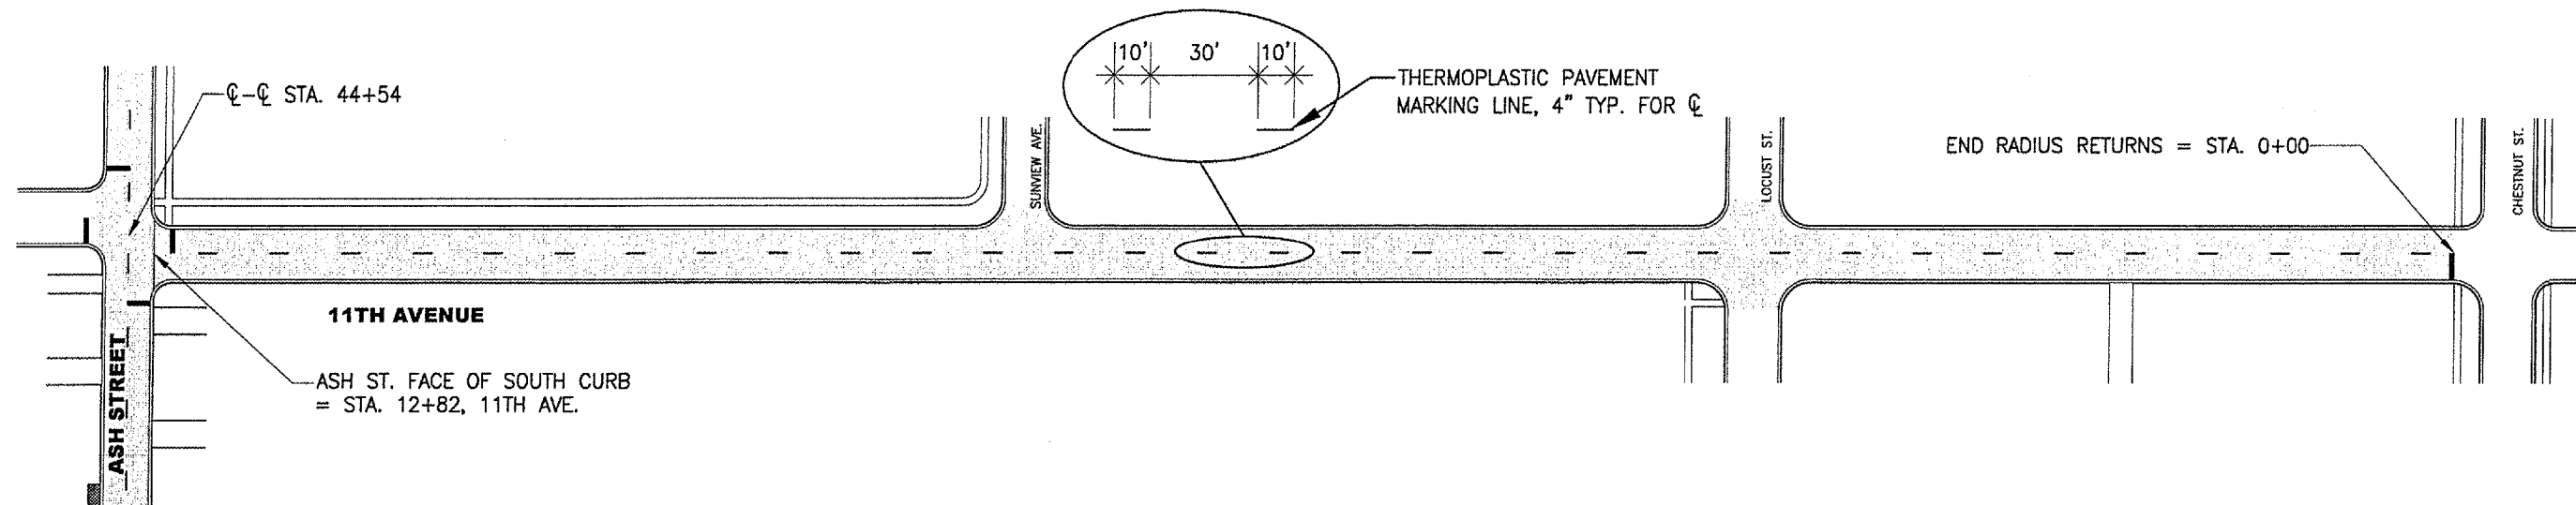

LEGEND

- - - - DENOTES 4" CL SKIP DASH LINES
- ==== DENOTES DOUBLE 6" CROSSWALK LINES
- DENOTES 24" STOP BAR LOCATION



SCALE: 1 INCH = 100 FEET

MAURER & STUTZ, INC.
ENGINEERS SURVEYORS
1670 EAST ASH STREET
CANTON, ILLINOIS 61520
PH. (309) 647-7831
FAX (309) 647-6155

11TH AVENUE STRIPING
ASH ST. TO CHESTNUT ST.

FOR: **CITY OF CANTON, ILLINOIS**

| | | |
|-----------|----------|--------------|
| REVISIONS | DATE | PROJECT NO. |
| DESIGNED | 04/14/06 | 234-06013A |
| CHECKED | - | DRAWING NO. |
| DRAWN | JAM | 1 |
| CHECKED | GBM | SHEET 2 OF 2 |

C:\234\234010\1013A\Canton Ash St. & 11th Ave. (Please!) Pref. Eng. Set 06-00093-01-RS\Construction Plans\09-11th Ave - Striping.dwg