



F.A.P. RTE.	SECTION	COUNTY	TOTAL SHEETS	SHEET NO.
709	*	**	72	34
STA. 570+00		TO STA. 600+00		
FED. ROAD DIST. NO.	ILLINOIS	FED. AID PROJECT		

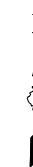


\* 113(RS-5,BR) & 114RS-2  
 \*\* CHAMPAIGN & VERMILION  
 CONTRACT NO. 90864

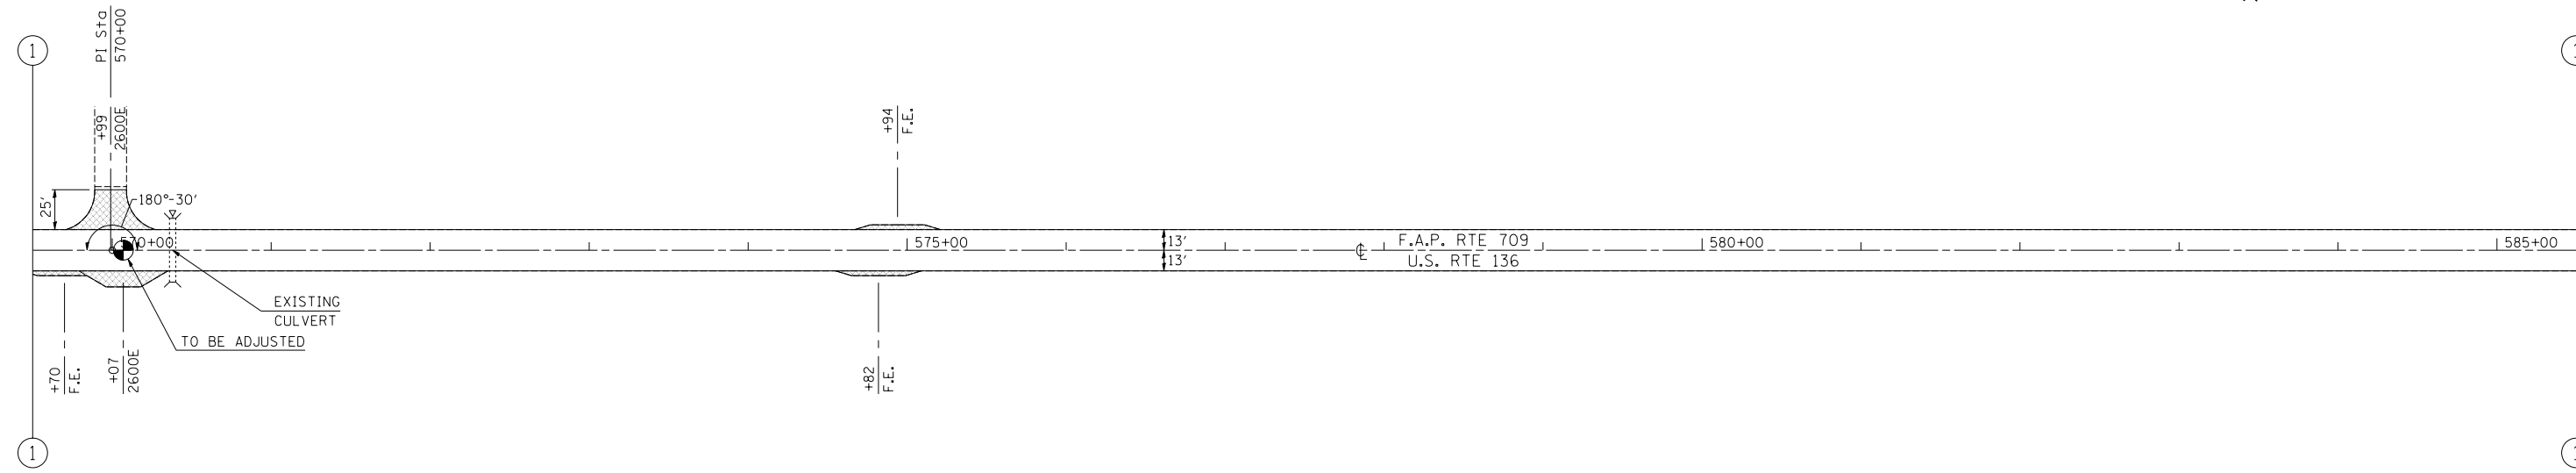

INCIDENTAL BITUMINOUS SURFACING

**SEC. 113, T22N, R14W**

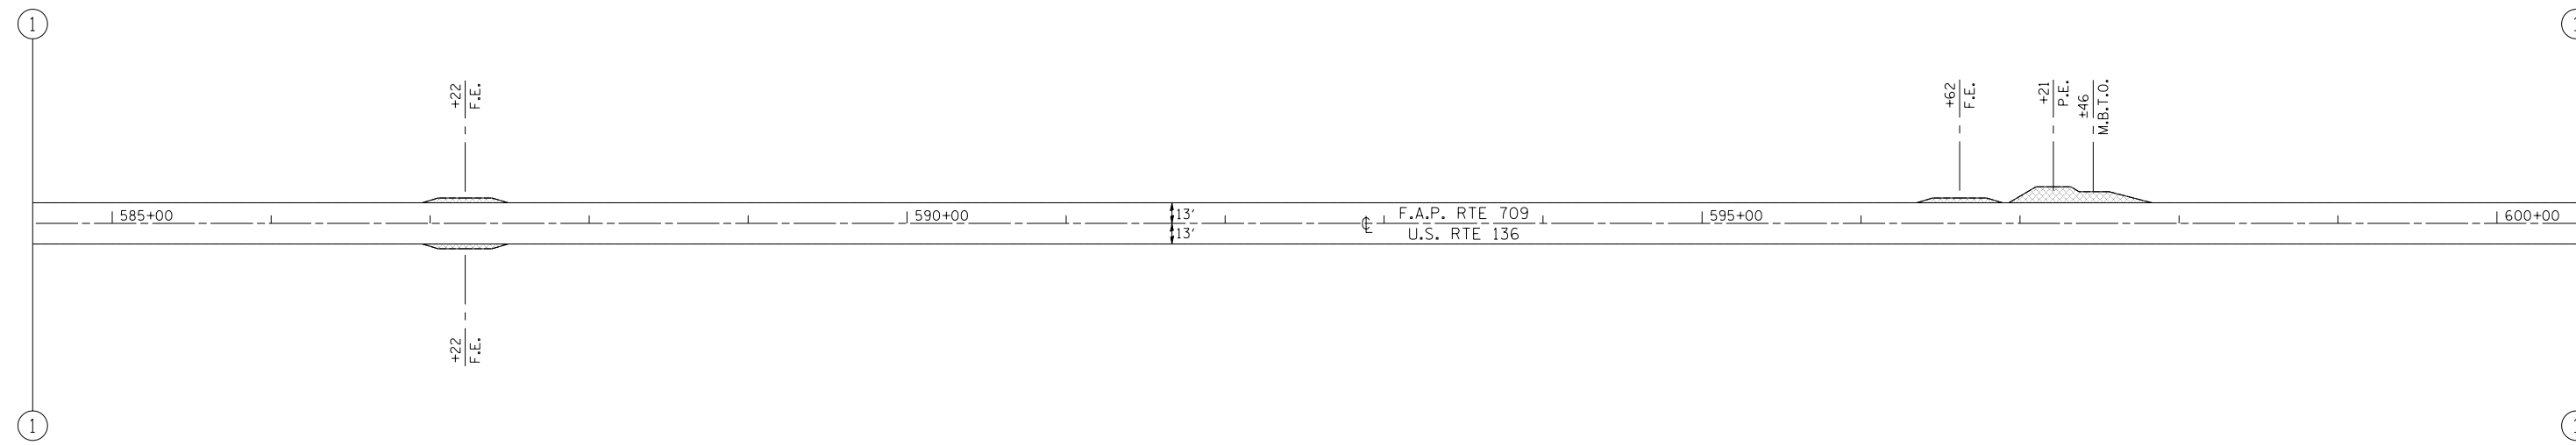

INCIDENTAL BITUMINOUS SURFACING

**SEC. 113, T22N, R14W**

