



F.A.P. RTE.	SECTION	COUNTY	TOTAL SHEETS	SHEET NO.
709	*	**	72	42

* 113(RS-5,BR) & 114RS-2
 ** CHAMPAIGN & VERMILION
 CONTRACT NO. 90864

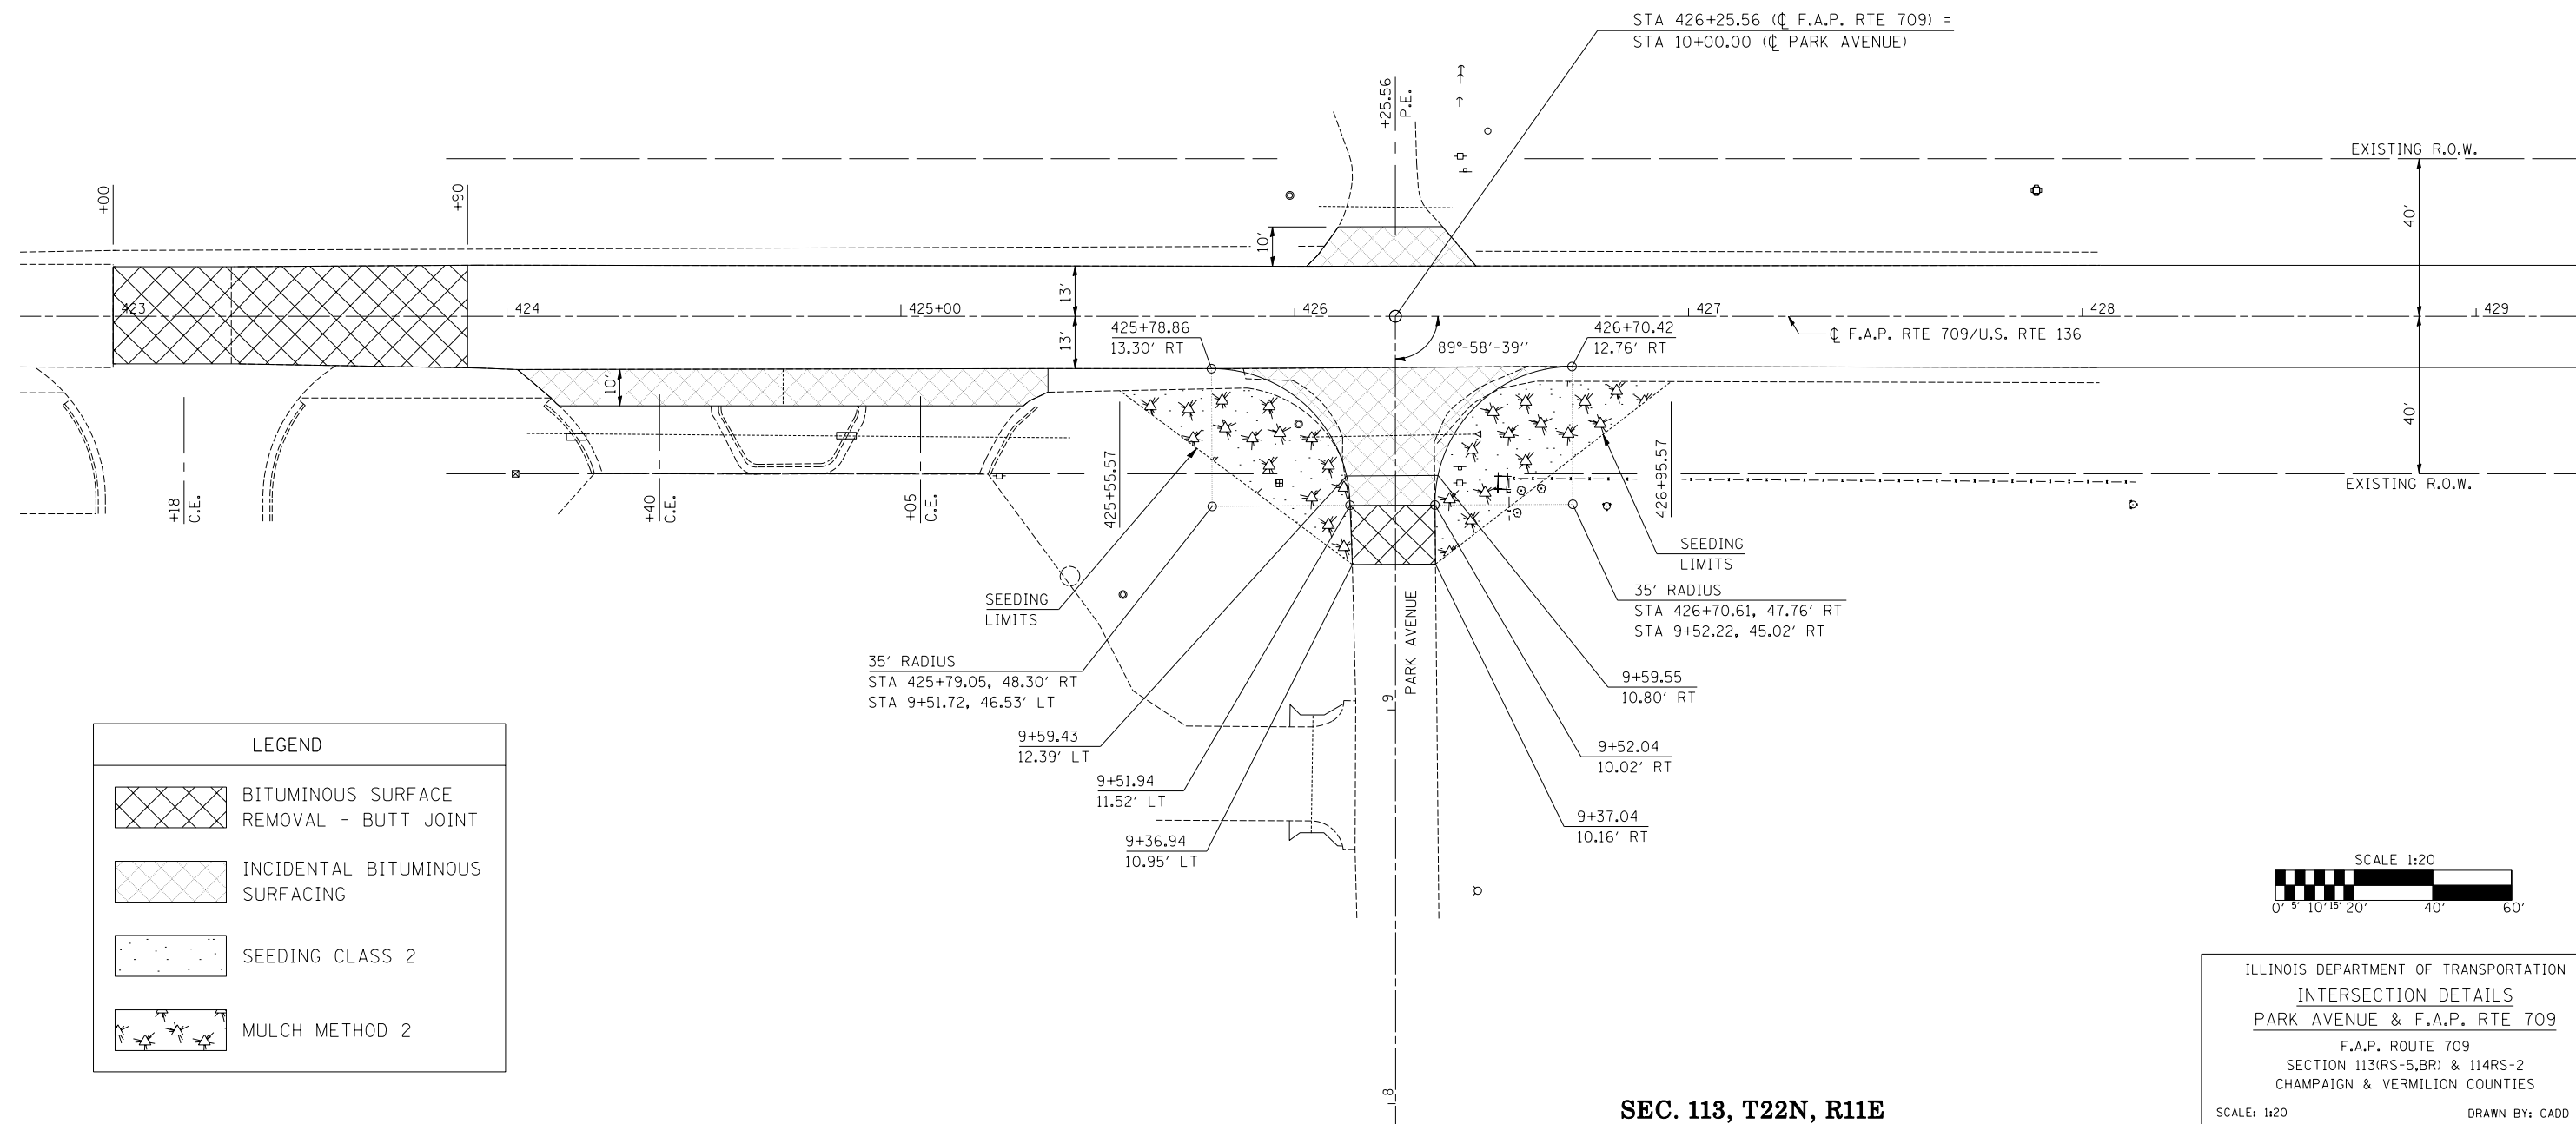

LEGEND	
	BITUMINOUS SURFACE REMOVAL - BUTT JOINT
	INCIDENTAL BITUMINOUS SURFACING
	SEEDING CLASS 2
	MULCH METHOD 2

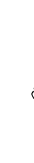

ILLINOIS DEPARTMENT OF TRANSPORTATION
 INTERSECTION DETAILS
 PARK AVENUE & F.A.P. RTE 709
 F.A.P. ROUTE 709
 SECTION 113(RS-5,BR) & 114RS-2
 CHAMPAIGN & VERMILION COUNTIES
 SCALE: 1:20
 DATE 03/09/05
 DRAWN BY: CADD
 CHECKED BY:

SEC. 113, T22N, R11E