


F.A.P. RTE.	SECTION	COUNTY	TOTAL SHEETS	SHEET NO.
709	*	**	72	47
STA.		TO STA.		
FED. ROAD DIST. NO.	ILLINOIS	FED. AID PROJECT		

* 113(RS-5,BR) & 114RS-2
 ** CHAMPAIGN & VERMILION
 CONTRACT NO. 90864

DETAIL OF POROUS GRANULAR BACKFILL PAY LIMITS

S.N. 010-8320

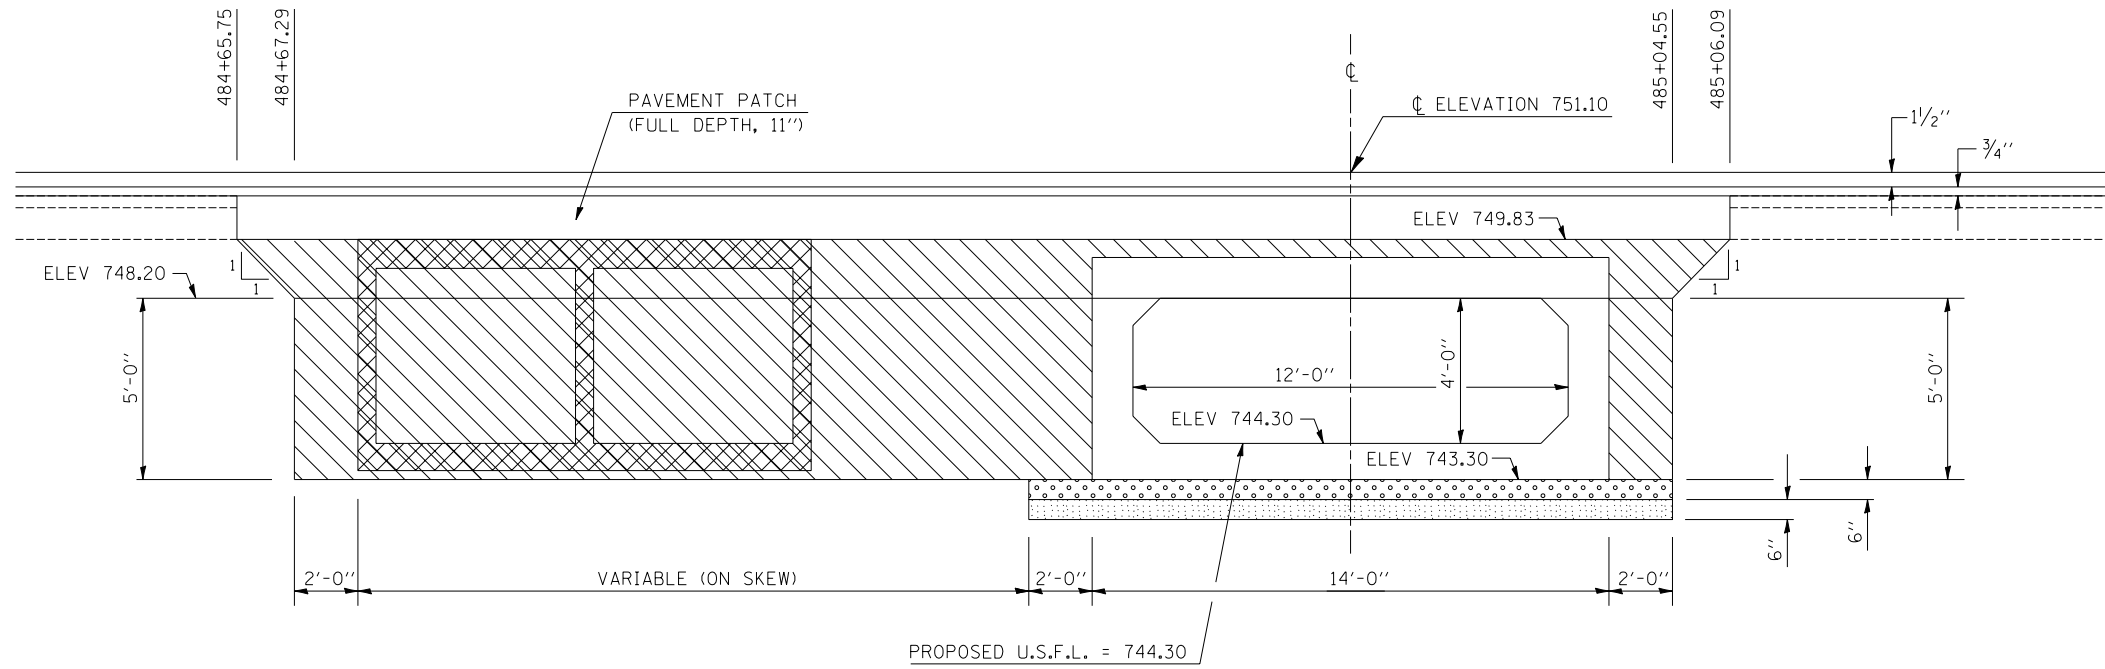

LEGEND	
	POROUS GRANULAR BACKFILL
	BOX CULVERT BEDDING (CA-7 OR CA-11)
	RIPRAP (SPECIAL)
	REMOVAL OF EXISTING STRUCTURE NO. 2

REVISIONS	
NAME	DATE

ILLINOIS DEPARTMENT OF TRANSPORTATION
 DETAIL OF POROUS GRANULAR BACKFILL
 PAY LIMITS - S.N. 010-8320
 F.A.P. ROUTE 709
 SECTION 113(RS-5,BR) & 114RS-2
 CHAMPAIGN & VERMILION COUNTIES
 SCALE: DO NOT SCALE DRAWN BY: JRP
 DATE: 04/12/05 CHECKED BY: