


F.A.P. RTE.	SECTION	COUNTY	TOTAL SHEETS	SHEET NO.
709	*	**	72	50

* 113(RS-5, BR) & 114RS-2
 ** CHAMPAIGN & VERMILION
 CONTRACT NO. 90864

DETAIL OF BITUMINOUS SURFACE REMOVAL - BUTT JOINT

STATION 67+39.00 TO STATION 67+84.00
 STATION 70+76.00 TO STATION 71+21.00
 STATION 120+55.00 TO STATION 121+00.00
 STATION 126+00.00 TO STATION 126+45.00

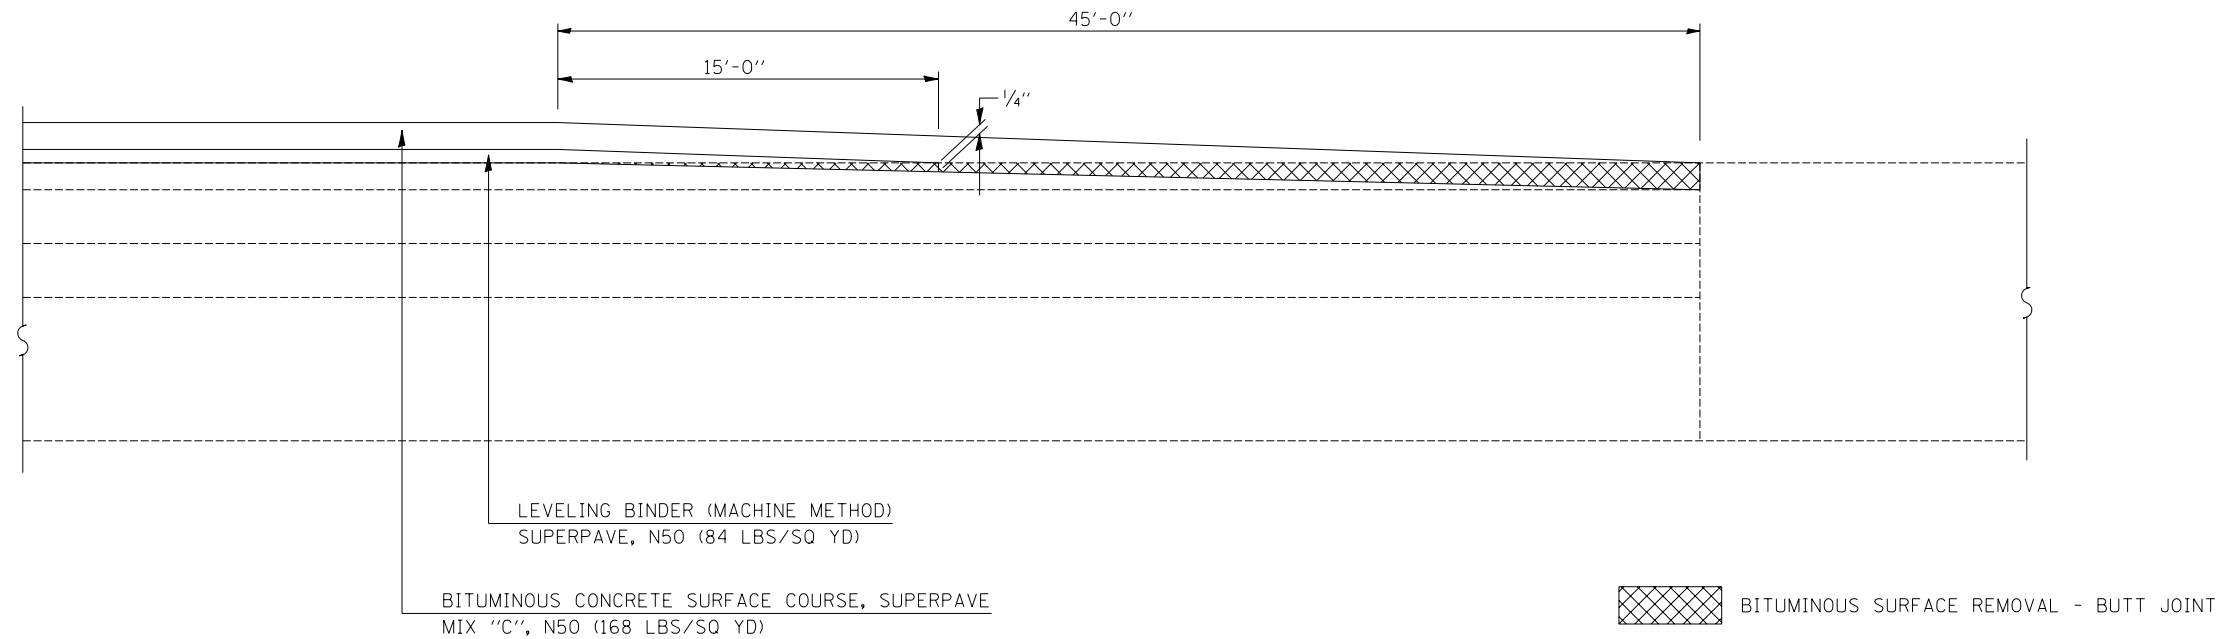

DETAIL OF BITUMINOUS SURFACE REMOVAL - BUTT JOINT

STATION 9+51.94 TO STATION 9+36.94 (PARK AVE.)
 STATION 802+68.00 TO STATION 802+98.00 (PENNFIELD RD.)
 STATION 804+66.00 TO STATION 804+96.00 (PENNFIELD RD.)

