


F.A.P. RTE.	SECTION	COUNTY	TOTAL SHEETS	SHEET NO.
709	*	**	72	58

DETAIL OF PAVEMENT MARKING U.S. ROUTE 136/IL ROUTE 49

* 113(RS-5,BR) & 114RS-2
** CHAMPAIGN & VERMILION
CONTRACT NO. 90864

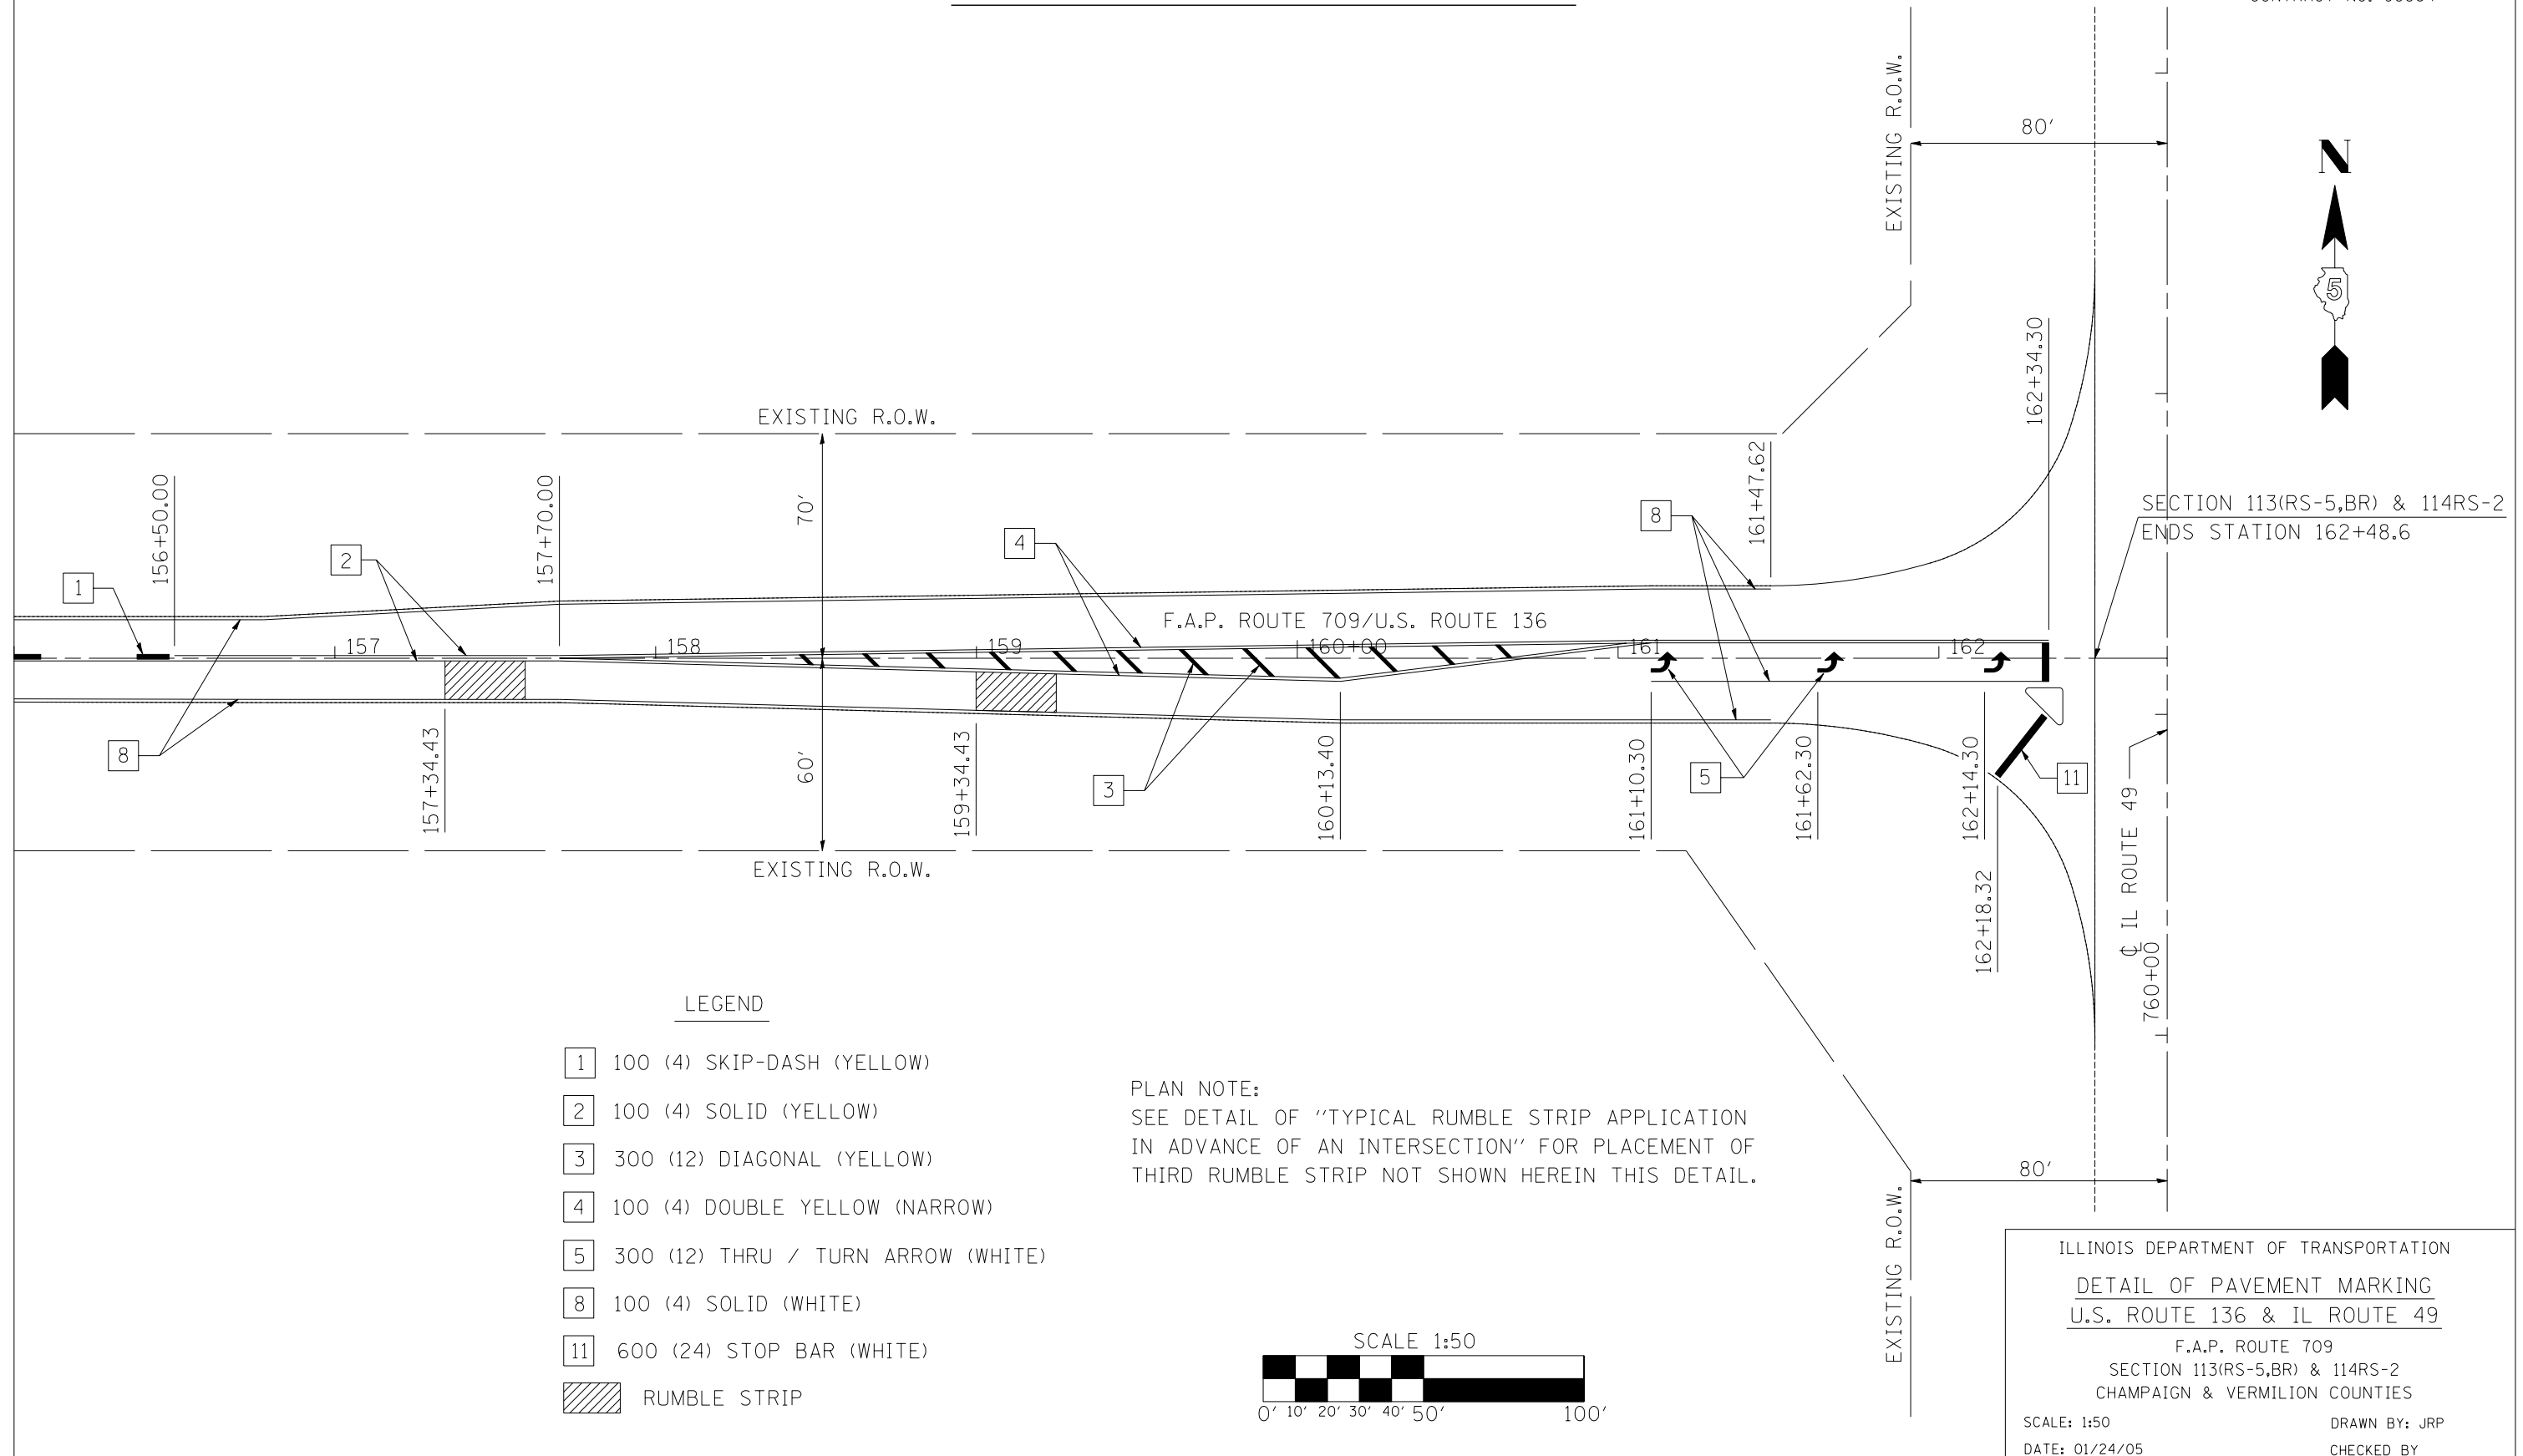

LEGEND

- 1 100 (4) SKIP-DASH (YELLOW)
- 2 100 (4) SOLID (YELLOW)
- 3 300 (12) DIAGONAL (YELLOW)
- 4 100 (4) DOUBLE YELLOW (NARROW)
- 5 300 (12) THRU / TURN ARROW (WHITE)
- 8 100 (4) SOLID (WHITE)
- 11 600 (24) STOP BAR (WHITE)
- RUMBLE STRIP

PLAN NOTE:
SEE DETAIL OF "TYPICAL RUMBLE STRIP APPLICATION
IN ADVANCE OF AN INTERSECTION" FOR PLACEMENT OF
THIRD RUMBLE STRIP NOT SHOWN HEREIN THIS DETAIL.

ILLINOIS DEPARTMENT OF TRANSPORTATION
DETAIL OF PAVEMENT MARKING
U.S. ROUTE 136 & IL ROUTE 49
F.A.P. ROUTE 709
SECTION 113(RS-5,BR) & 114RS-2
CHAMPAIGN & VERMILION COUNTIES
SCALE: 1:50
DATE: 01/24/05
DRAWN BY: JRP
CHECKED BY: