



F.A. RTE.	SECTION	CITY	TOTAL SHEETS	SHEET NO.
*	***	SPRINGFIELD	34	6
STA. 36+00		TO STA. 41+00 **		
ILLINOIS FED. AID PROJECT				
* N&W RAILROAD BIKE TRAIL				
*** 99-P4001-00-BT				
** TE-0006(070)				

PLAN	DATE
BY	
REVISION	
PROPOSED	
ALIGNMENT CHECKED	
NOTE BOOK NO.	
CADD FILE NAME	

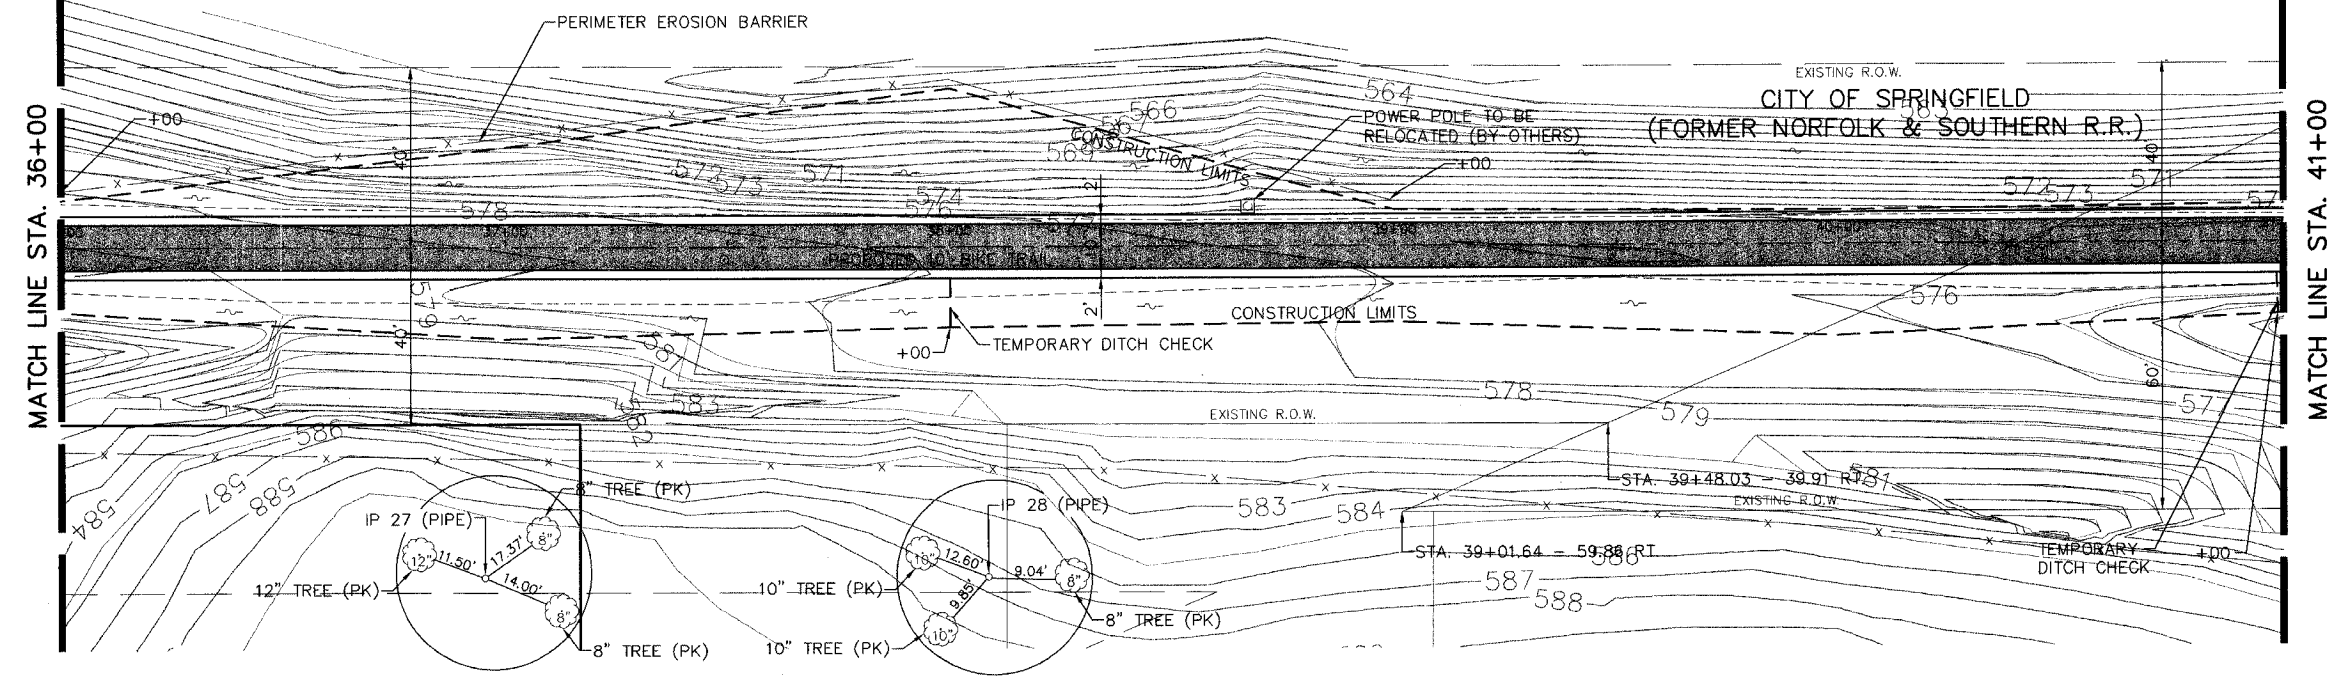

LEGEND

- BIKE TRAIL
- PROPOSED 6' & VARIABLE PERMANENT EASEMENT
- TREE REMOVAL
- PRELIMINARY SURVEY POINTS

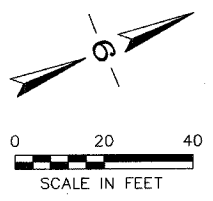

IRON PIPE
STA. 40+48.77 - 2.03' RT.

IRON PIPE
STA. 36+49.65 - 3.70' RT.

BENCHMARK: RAILROAD SPIKE IN POWER POLE
(TBM #262) STA. 38+67.06 - 8.86' LT.
ELEVATION = 577.27

REVISIONS	DATE	BY

GREENE & BRADFORD, INC.
CONSULTING ENGINEERS
1501 CONSTITUTION DRIVE
SPRINGFIELD, ILLINOIS 62707
(217) 793-8844, (217) 793-6227 FAX

COMPUTER FILE NO.
99391PP06 - 20
PROJECT:
99-391

PROFILE	DATE
BY	
REVISION	
PROPOSED	
GRADES CHECKED	
NOTE BOOK NO.	
CADD FILE NAME	

EARTH EXCAVATION 2724 CU. YD.
FILL 1189 CU. YD.
WASTE 1238 CU. YD.
ASSUMES 25% SHRINKAGE

