



F.A. RTE.	SECTION	CITY	TOTAL SHEETS	SHEET NO.
*	***	SPRINGFIELD	34	8
STA. 46+00		TO STA. 50+00		
ILLINOIS		FED. AID PROJECT		**
* N&W RAILROAD BIKE TRAIL				
*** 99-P4001-00-BT				
** TE-0006(070)				

LEGEND

- BIKE TRAIL
- PROPOSED 6' & VARIABLE PERMANENT EASEMENT
- TREE REMOVAL
- PRELIMINARY SURVEY POINTS

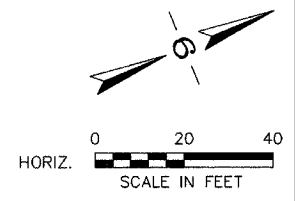

PLAN	REVISIONS	DATE
NOTE BOOK	BY	
NO.		

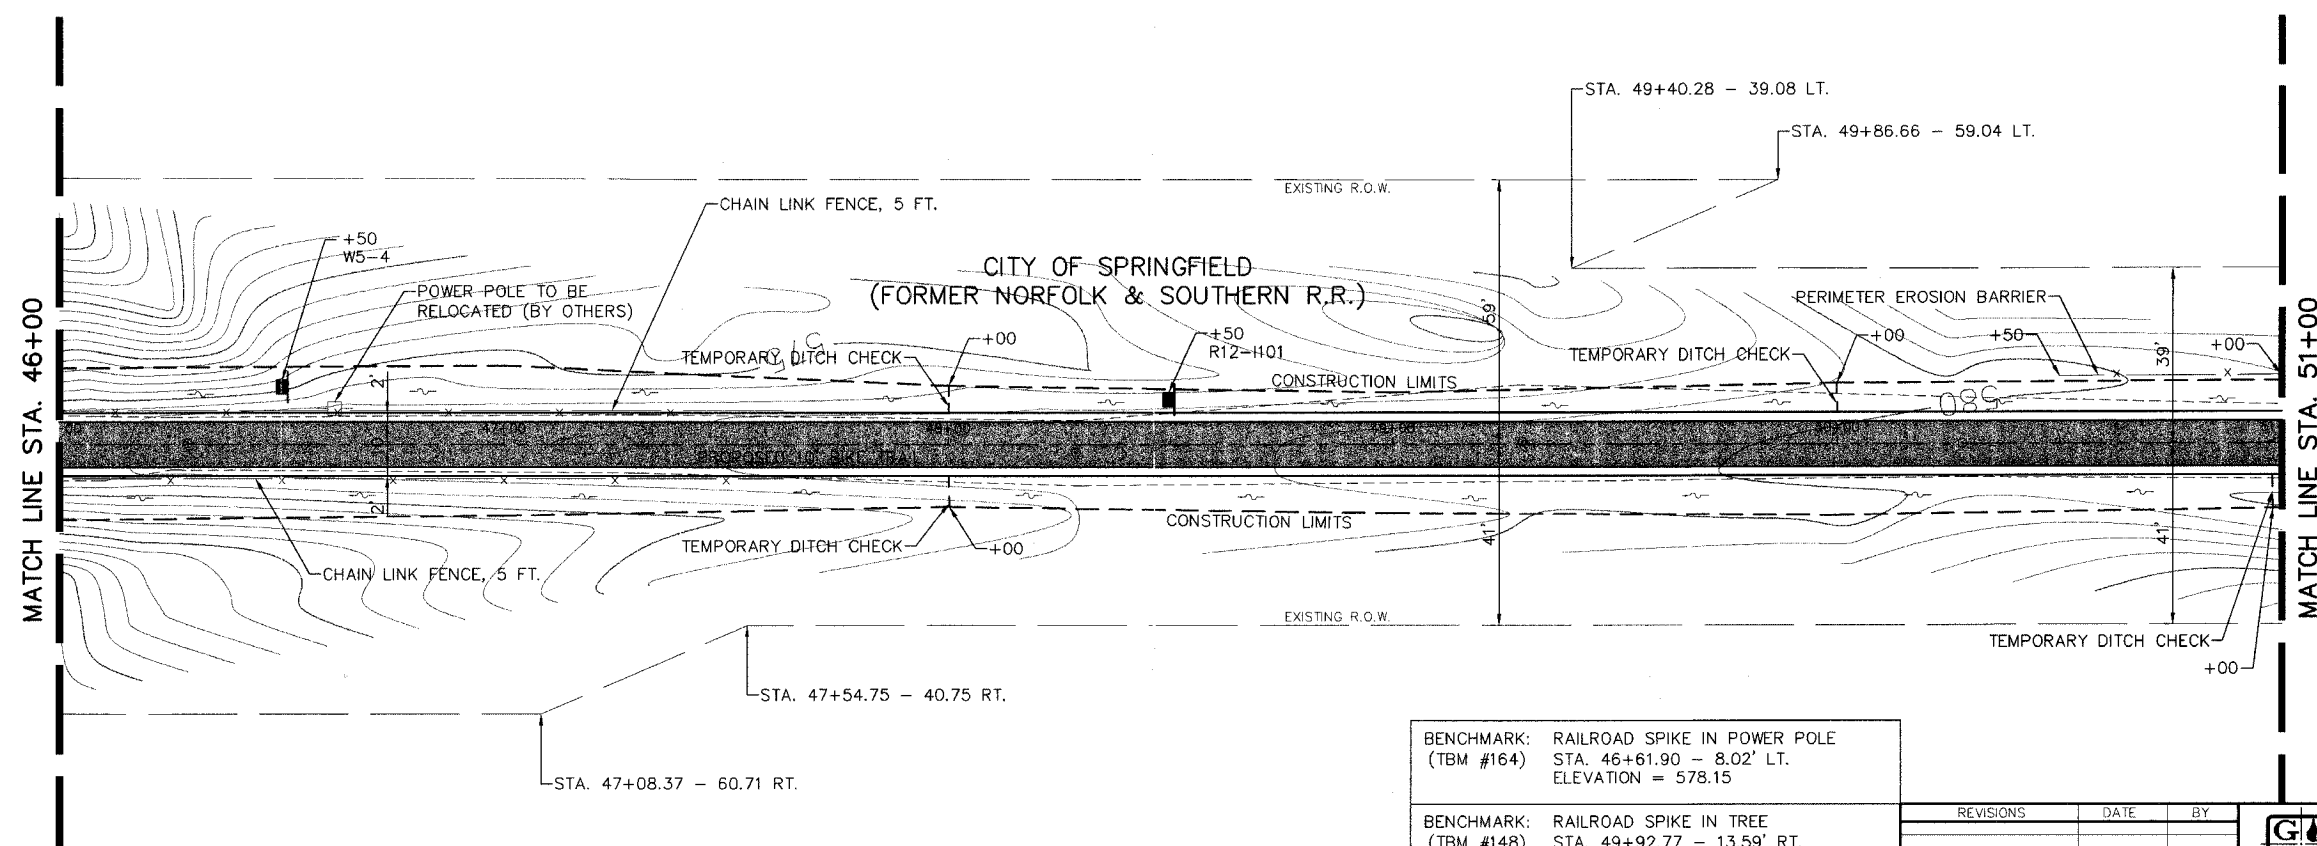

BENCHMARK: RAILROAD SPIKE IN POWER POLE (TBM #164)
 STA. 46+61.90 - 8.02' LT.
 ELEVATION = 578.15

BENCHMARK: RAILROAD SPIKE IN TREE (TBM #148)
 STA. 49+92.77 - 13.59' RT.
 ELEVATION = 581.05

REVISIONS	DATE	BY

GREENE & BRADFORD, INC.
 OF SPRINGFIELD
 CONSULTING ENGINEERS
 3501 CONSTITUTION DRIVE
 SPRINGFIELD, ILLINOIS 62707
 (217) 793-8844, (217) 793-6227 FAX

COMPUTER FILE NO. 99391PP08 - 20
 PROJECT: 99-391

PROFILE	REVISIONS	DATE
NOTE BOOK	BY	
NO.		

