
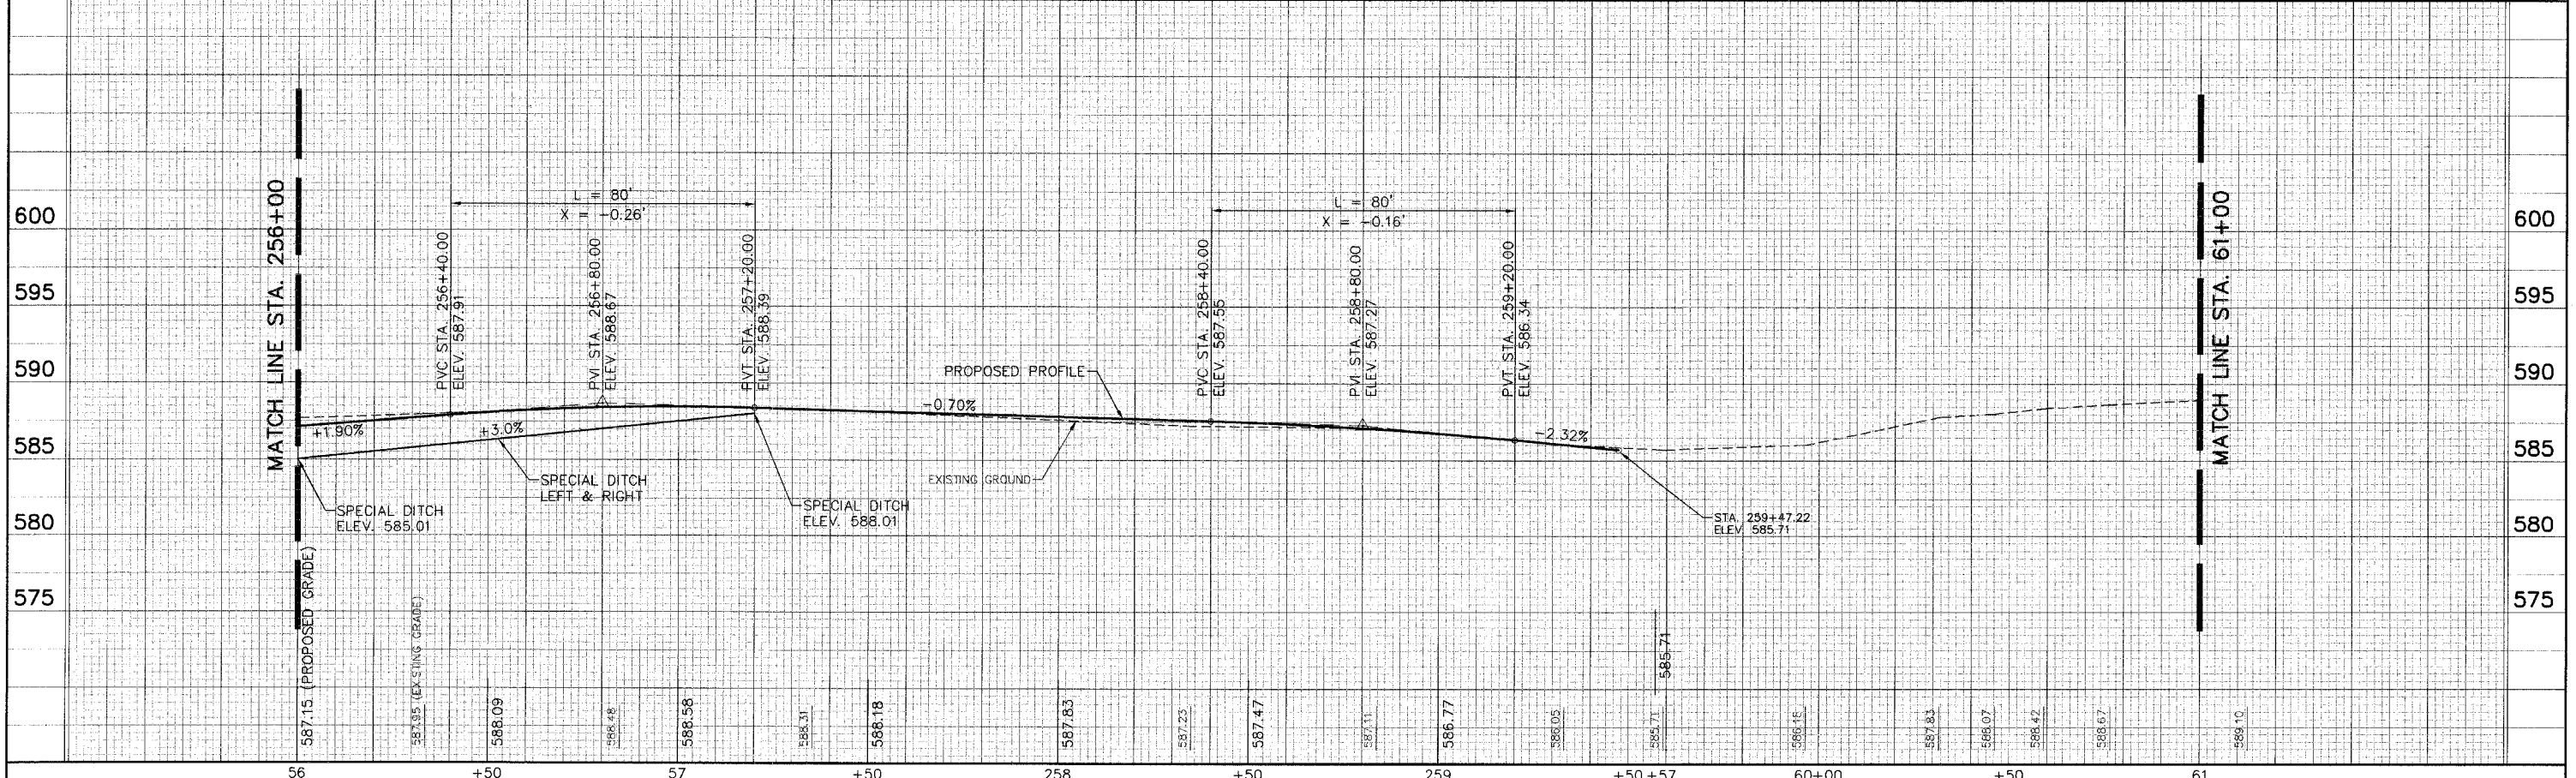


F.A. RTE.	SECTION	CITY	TOTAL SHEETS	SHEET NO.
*	***	SPRINGFIELD	34	10
STA. 56+00		TO STA. 61+00		
ILLINOIS		FED. AID PROJECT		**
* N&W RAILROAD BIKE TRAIL				
*** 99-P4001-00-BT				
** TE-0006(070)				

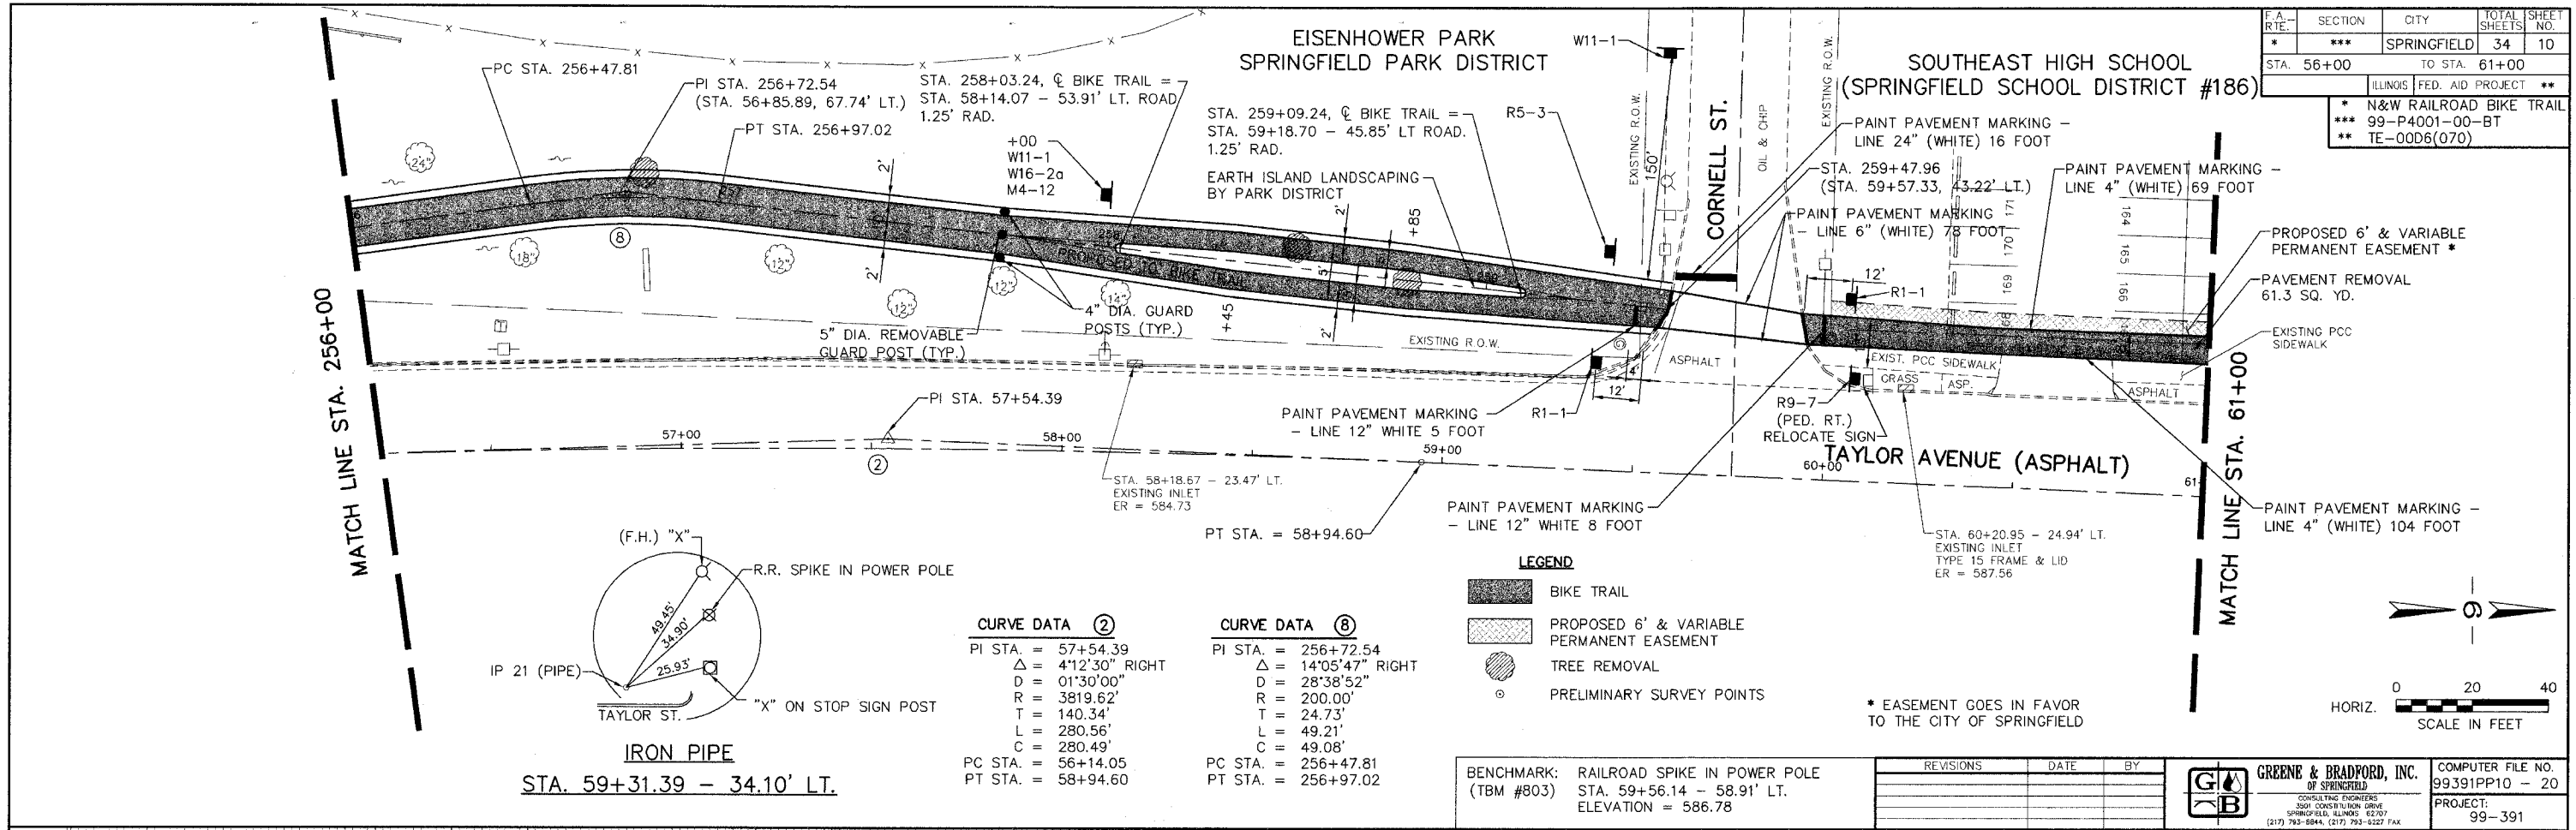

PLAN SURVEYED BY DATE
 REVISIONS
 NOTE BOOK NO.
 ALIGNMENT CHECKED
 GRADES CHECKED
 PAID FILE NAME

PROFILE SURVEYED BY DATE
 REVISIONS
 NOTE BOOK NO.
 GRADES CHECKED
 STRUCTURE NOTATIONS CHECKED