
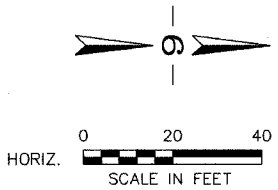


F.A. RTE.	SECTION	CITY	TOTAL SHEETS	SHEET NO.
*	***	SPRINGFIELD	34	11
STA. 61+00		TO STA. 66+00		
		ILLINOIS FED. AID PROJECT **		
		* N&W RAILROAD BIKE TRAIL		
		*** 99-P4001-00-BT		
		** TE-0006(070)		

PLAN	SURVEYED	DATE
	PLOTTED	
	NOTED	
	BY	
	NO.	

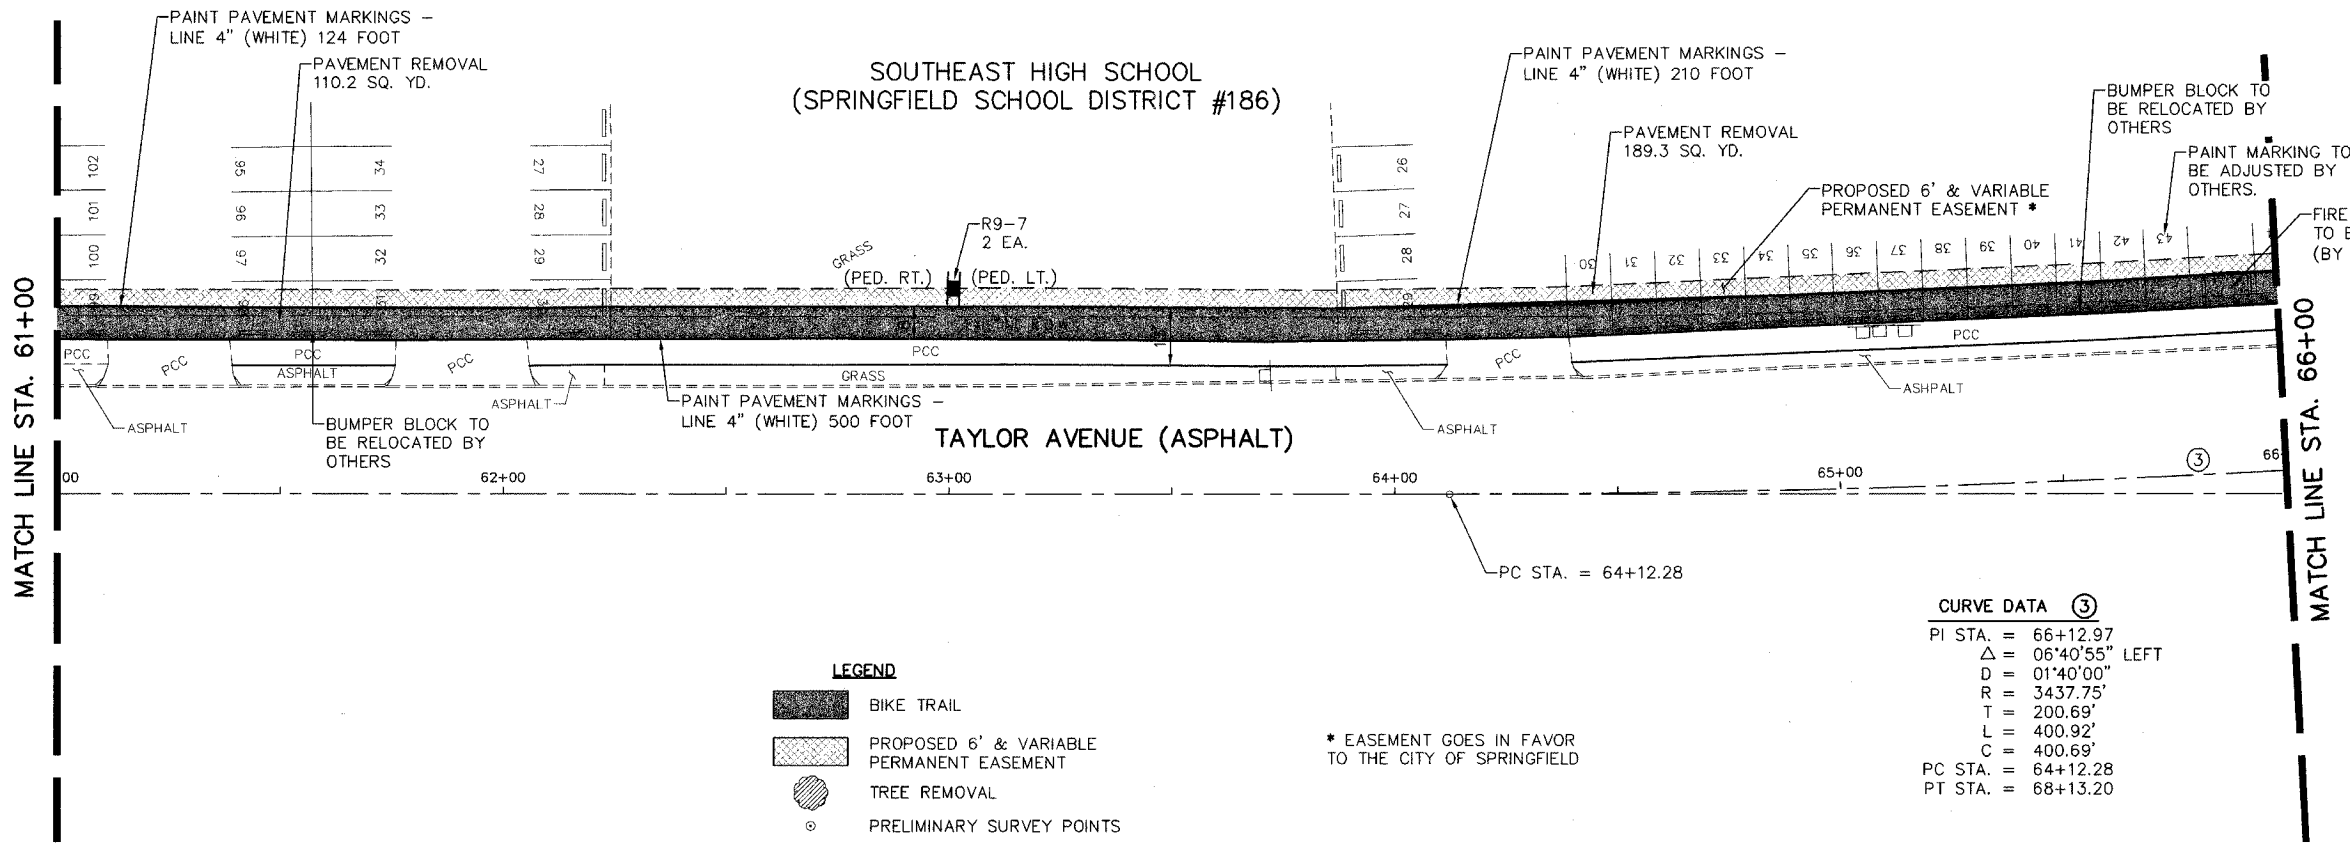

REVISIONS	DATE	BY

GREENE & BRADFORD, INC.
 OF SPRINGFIELD
 CONSULTING ENGINEERS
 1502 CONSTITUTION DRIVE
 SPRINGFIELD, ILLINOIS 62707
 (217) 793-8844, (217) 793-6227 FAX

COMPUTER FILE NO.
99391PP11 - 20

PROJECT:
99-391

PROFILE	SURVEYED	DATE
	PLOTTED	
	NOTED	
	BY	
	NO.	

