


F.A. RTE.	SECTION	CITY	TOTAL SHEETS	SHEET NO.
*	***	SPRINGFIELD	34	12
STA. 66+00		TO STA. 69+26.61		
ILLINOIS		FED. AID PROJECT **		
* N&W RAILROAD BIKE TRAIL				
*** 99-P4001-00-BT				
** TE-00D6(070)				

PLAN	SURVEYED	BY	DATE
NOTE BOOK NO.	CHECKED BY		

PROF. FILE	SURVEYED	BY	DATE
NOTE BOOK NO.	CHECKED BY		

SOUTHEAST HIGH SCHOOL
(SPRINGFIELD SCHOOL DISTRICT #186)

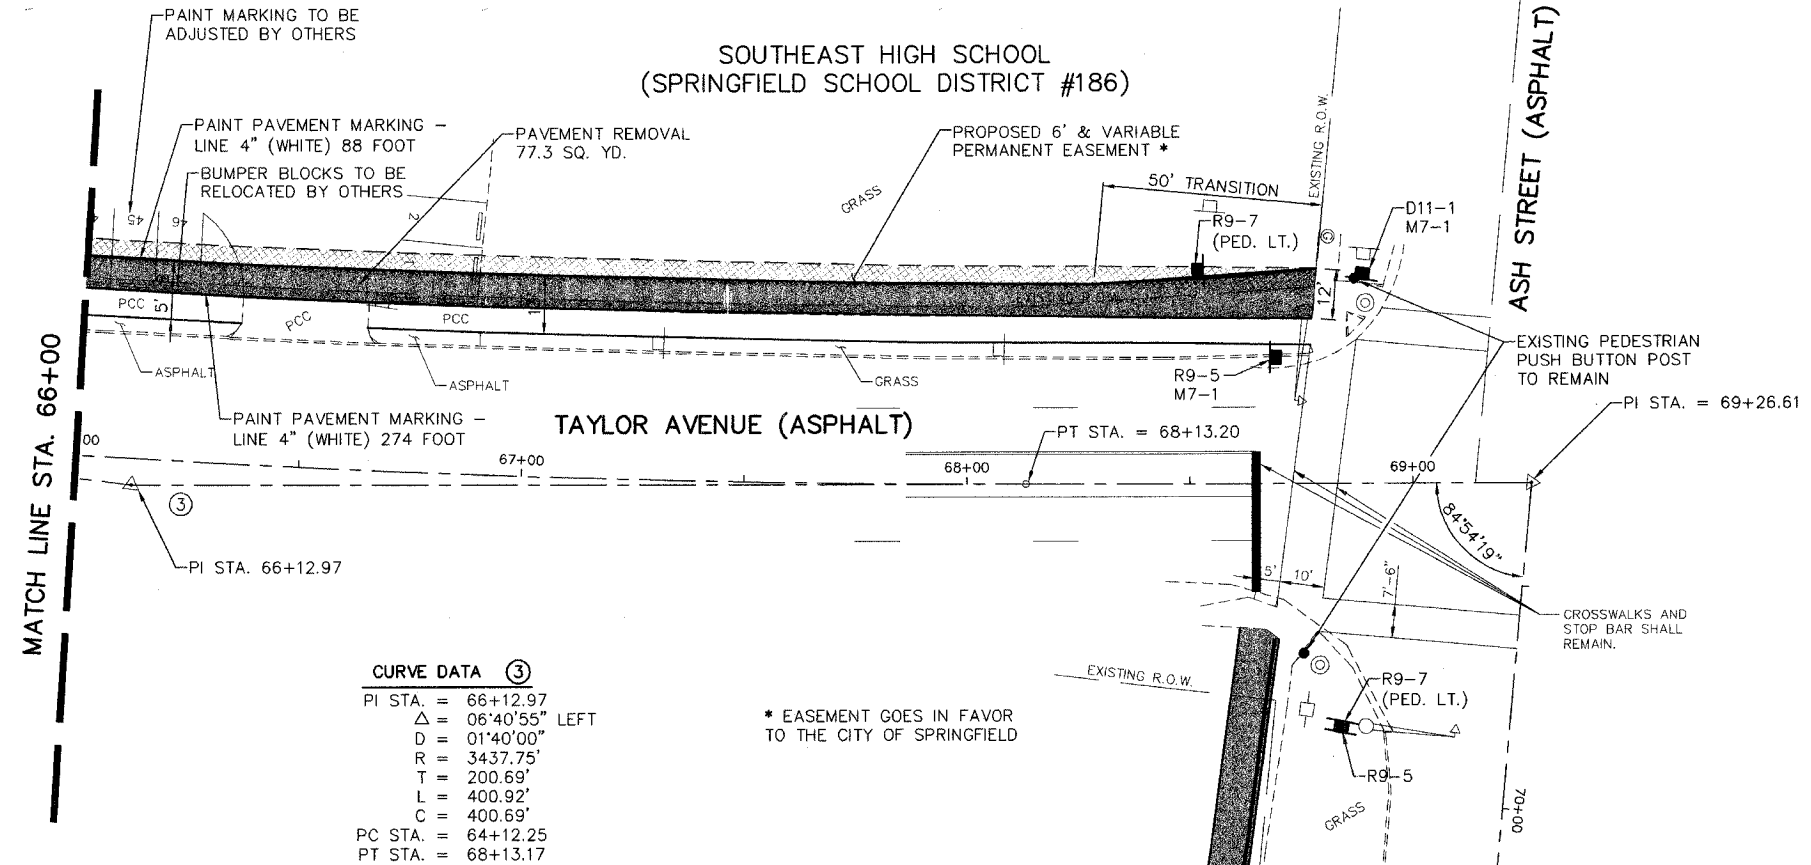

CURVE DATA ③

PI STA. =	66+12.97
Δ =	06°40'55" LEFT
D =	01°40'00"
R =	3437.75'
T =	200.69'
L =	400.92'
C =	400.69'
PC STA. =	64+12.25
PT STA. =	68+13.17

* EASEMENT GOES IN FAVOR TO THE CITY OF SPRINGFIELD

LEGEND

	BIKE TRAIL
	PROPOSED 6' & VARIABLE PERMANENT EASEMENT
	TREE REMOVAL
	PRELIMINARY SURVEY POINTS

REVISIONS	DATE	BY

GREENE & BRADFORD, INC.
CONSULTING ENGINEERS
3501 CONSTITUTION DRIVE
SPRINGFIELD, ILLINOIS 62707
(217) 793-8844, (217) 793-8227 FAX

COMPUTER FILE NO.
99391PP12 - 20

PROJECT:
99-391

