


93404


F.A. RITE	SECTION	CITY	TOTAL SHEETS	SHEET NO.
*	***	SPRINGFIELD	34	13
STA. 69+26.61		TO STA. 74+00		
ILLINOIS		FED. AID PROJECT		**
* N&W RAILROAD BIKE TRAIL				
*** 99-P4001-00-BT				
** TE-00D6(070)				

PLAN	REVISIONS	DATE	BY

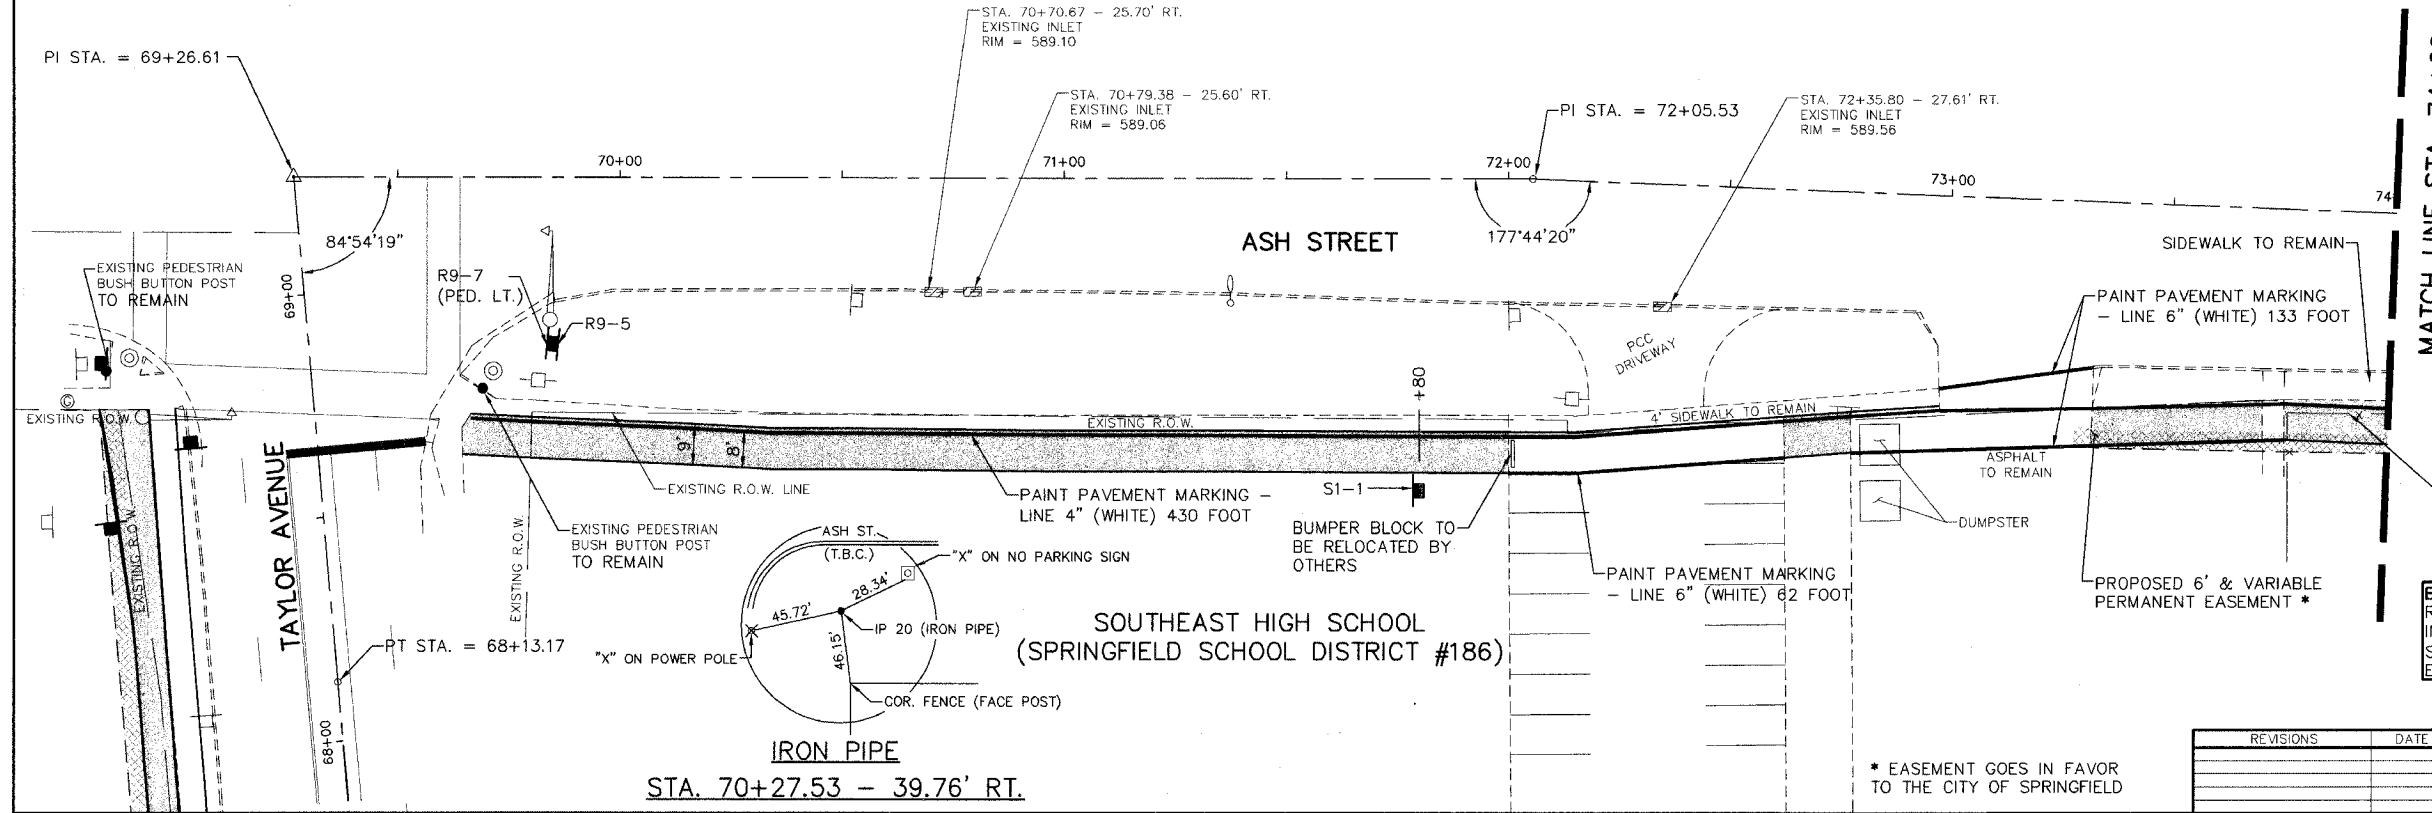

LEGEND

- BIKE TRAIL
- PROPOSED 6' & VARIABLE PERMANENT EASEMENT
- TREE REMOVAL
- PRELIMINARY SURVEY POINTS

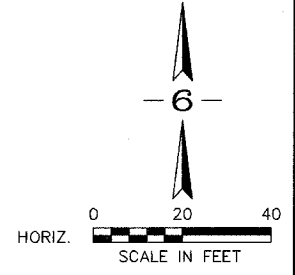

BENCHMARK: (TBM #991)
RAILROAD SPIKE
IN POWER POLE
STA. 69+81.70, 45.67' RT.
ELEV. = 592.29 FT.

* EASEMENT GOES IN FAVOR TO THE CITY OF SPRINGFIELD

REVISIONS	DATE	BY

GREENE & BRADFORD, INC.
OF SPRINGFIELD
REGISTERED PROFESSIONAL ENGINEERS
5501 CONSTITUTION DRIVE
SPRINGFIELD, ILLINOIS 62707
(217) 793-8844 (217) 793-8227 FAX

COMPUTER FILE NO. 99391PP13 - 20
PROJECT: 99-391

PROFILE	REVISIONS	DATE	BY

