





F.A. RTE.	SECTION	CITY	TOTAL SHEETS	SHEET NO.
*	***	SPRINGFIELD	34	19
STA. 99+00		TO STA. 104+00		
ILLINOIS FED. AID PROJECT				
* N&W RAILROAD BIKE TRAIL				
*** 99-P4001-00-BT				
** TE-00D6(070)				



LEGEND

-  BIKE TRAIL
-  PROPOSED 6' & VARIABLE PERMANENT EASEMENT
-  TREE REMOVAL
-  PRELIMINARY SURVEY POINTS

CURVE DATA ⑤

PI STA. = 99+23.49
 Δ = 54°50'29" LEFT
 D = 08°15'00"
 R = 694.49'
 T = 360.31'
 L = 664.74'
 C = 639.65'
 PC STA. = 95+63.18
 PT STA. = 102+27.92

PLAN	DATE
SURVEYED	BY
NOTE BOOK	NO.
ALIGNED	NO.
CHECKED	NO.
BY	NO.
DATE	

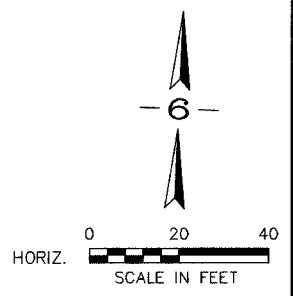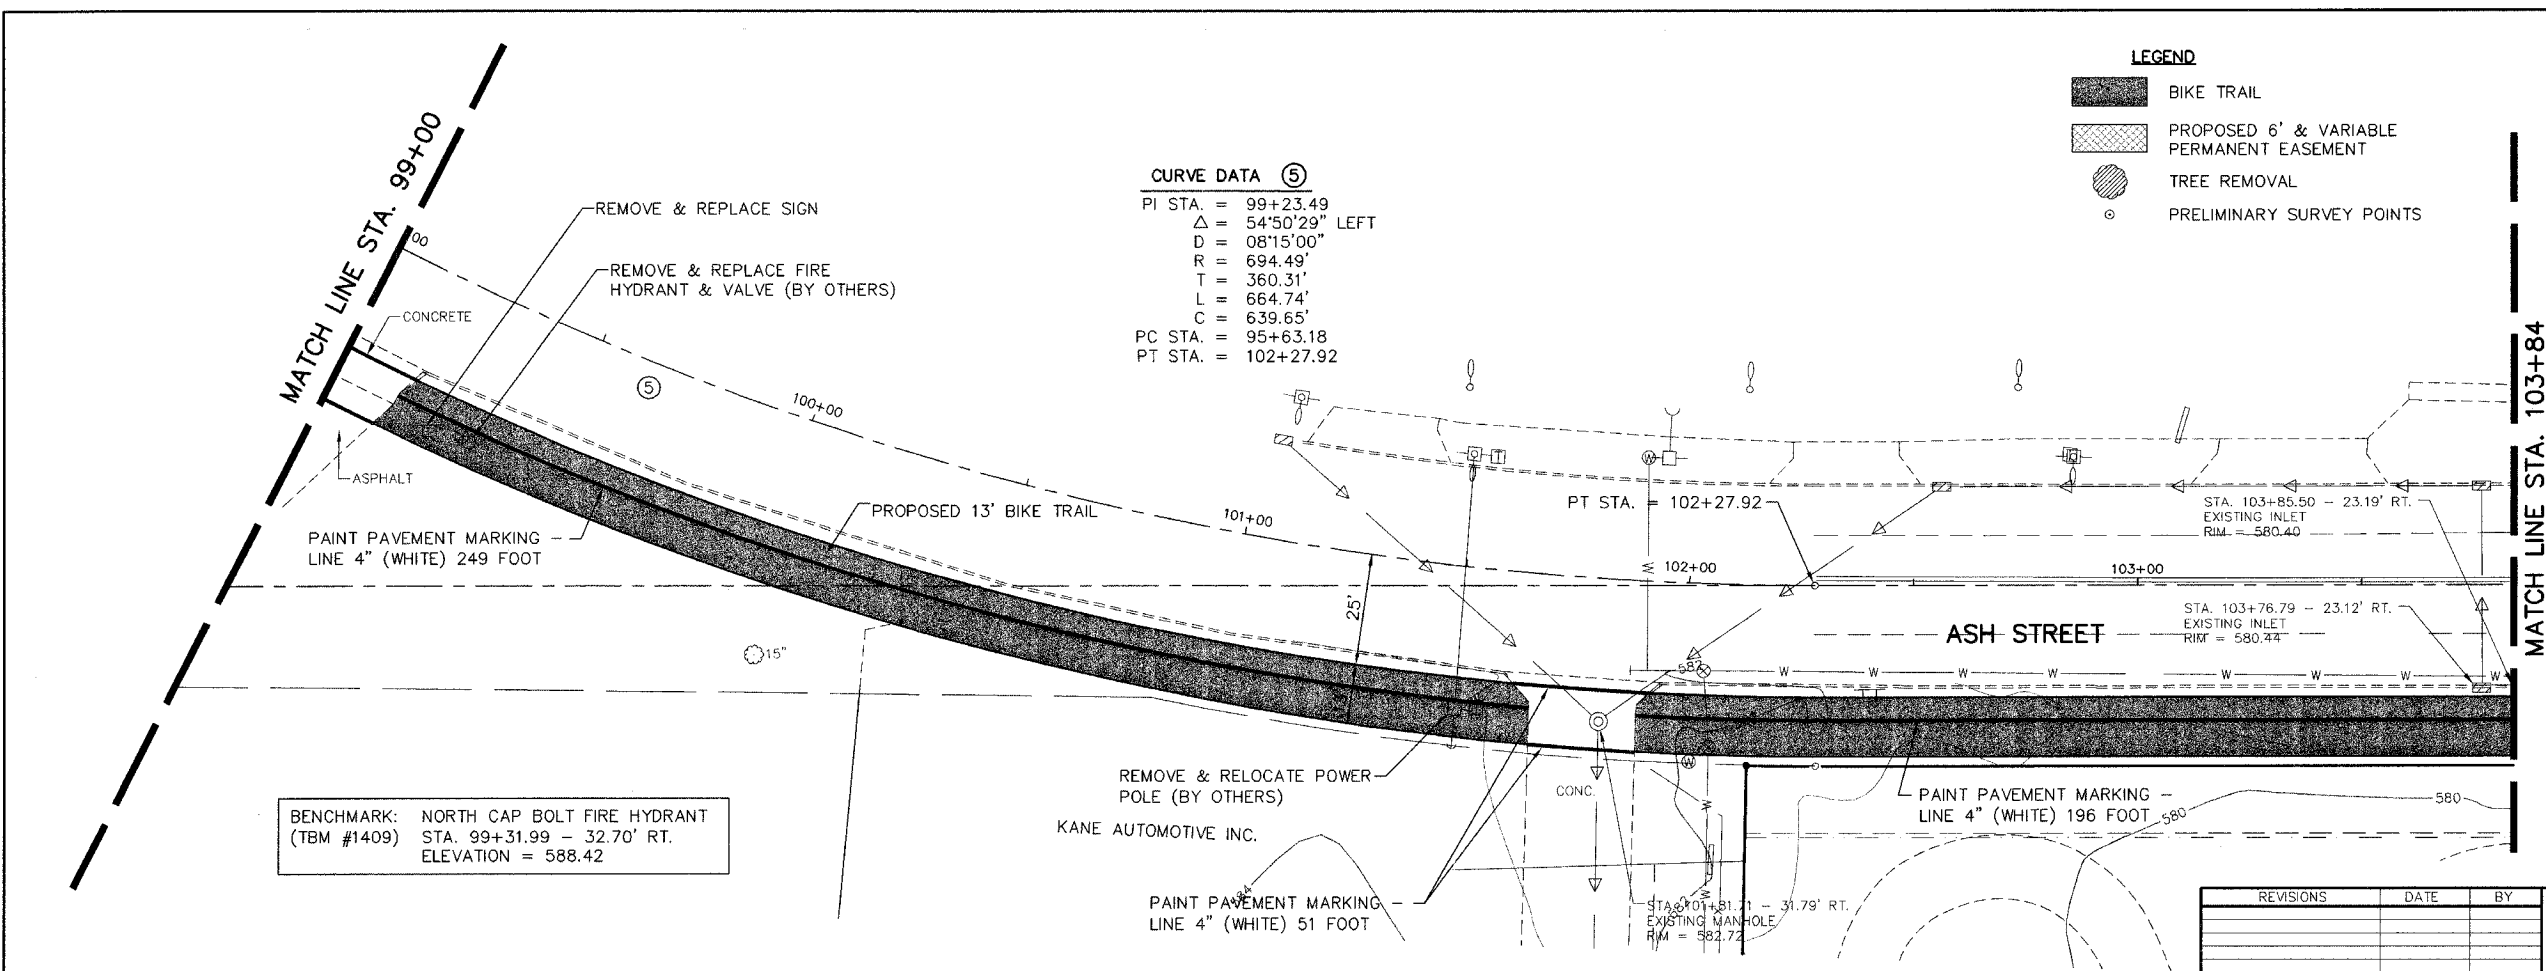

REVISIONS	DATE	BY

GREENE & BRADFORD, INC.
 OF SPRINGFIELD
 CONSULTING ENGINEERS
 3500 CONSTITUTION DRIVE
 SPRINGFIELD, ILLINOIS 62719
 (217) 793-8844, (217) 793-8227 FAX

COMPUTER FILE NO.
 99391PP19 - 20
 PROJECT:
 99-391

PROF FILE	DATE
SURVEYED	BY
NOTE BOOK	NO.
GRADES CHECKED	NO.
BY	NO.
DATE	

