
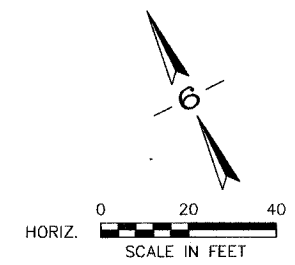


93404

F.A. R.T.E.	SECTION	CITY	TOTAL SHEETS	SHEET NO.
*	***	SPRINGFIELD	34	21
STA. 200+00		TO STA. 202+14		
ILLINOIS FED. AID PROJECT **				
* N&W RAILROAD BIKE TRAIL				
*** 99-P4001-00-BT				
** TE-00D6(070)				

PLAN SURVEYED BY: DATE: _____
 ADJUSTED BY: _____
 NOTE BOOK NO. _____
 FIELD FILE NAME _____

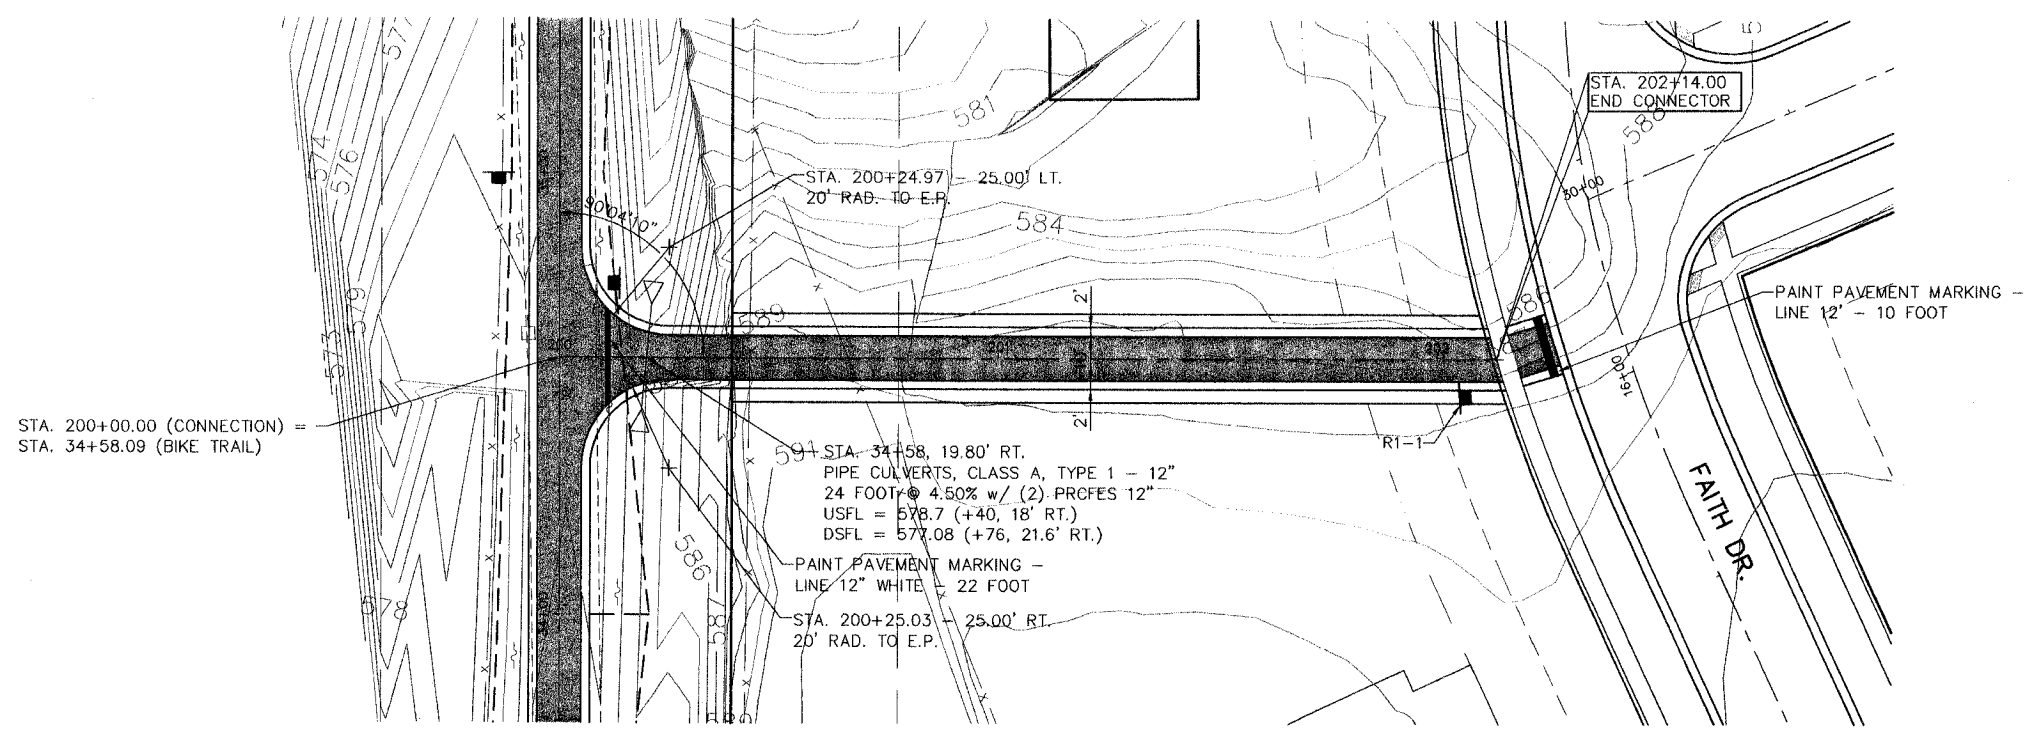

BENCHMARK: RAILROAD SPIKE IN POWER POLE (TBM #803) STA. 59+56.14 - 58.91' LT. ELEVATION = 586.76

REVISIONS	DATE	BY

GREENE & BRADFORD, INC.
 OF SPRINGFIELD
 CONSULTING ENGINEERS
 3301 CONSTITUTION DRIVE
 SPRINGFIELD, ILLINOIS 62707
 (217) 783-8844, (217) 783-6227 FAX

COMPUTER FILE NO. 99391PP26 - 20
 PROJECT: 99-391

PROF. FILE SURVEYED BY: DATE: _____
 GRADES CHECKED BY: _____
 NOTE BOOK NO. _____
 STRUCTURE NOTATION: OPRD _____

