


99391

F.A. RTE.	SECTION	CITY	TOTAL SHEETS	SHEET NO.
*	***	SPRINGFIELD	34	23
STA. - TO STA. -			ILLINOIS FED. AID PROJECT	
* N&W RAILROAD BIKE TRAIL				
** 99-P4001-00-BT				
** TE-0006(070)				

PLAN	DATE
SURVEYED	BY
ALIGNED	BY
RT. OF WAY CHECKED	BY
PAV. FILE NAME	
NOTE BOOK NO.	

PROFILE	DATE
SURVEYED	BY
SCALE CHECKED	BY
NOTED	BY
STRUCTURE NOTATIONS OK'D	BY
NOTE BOOK NO.	

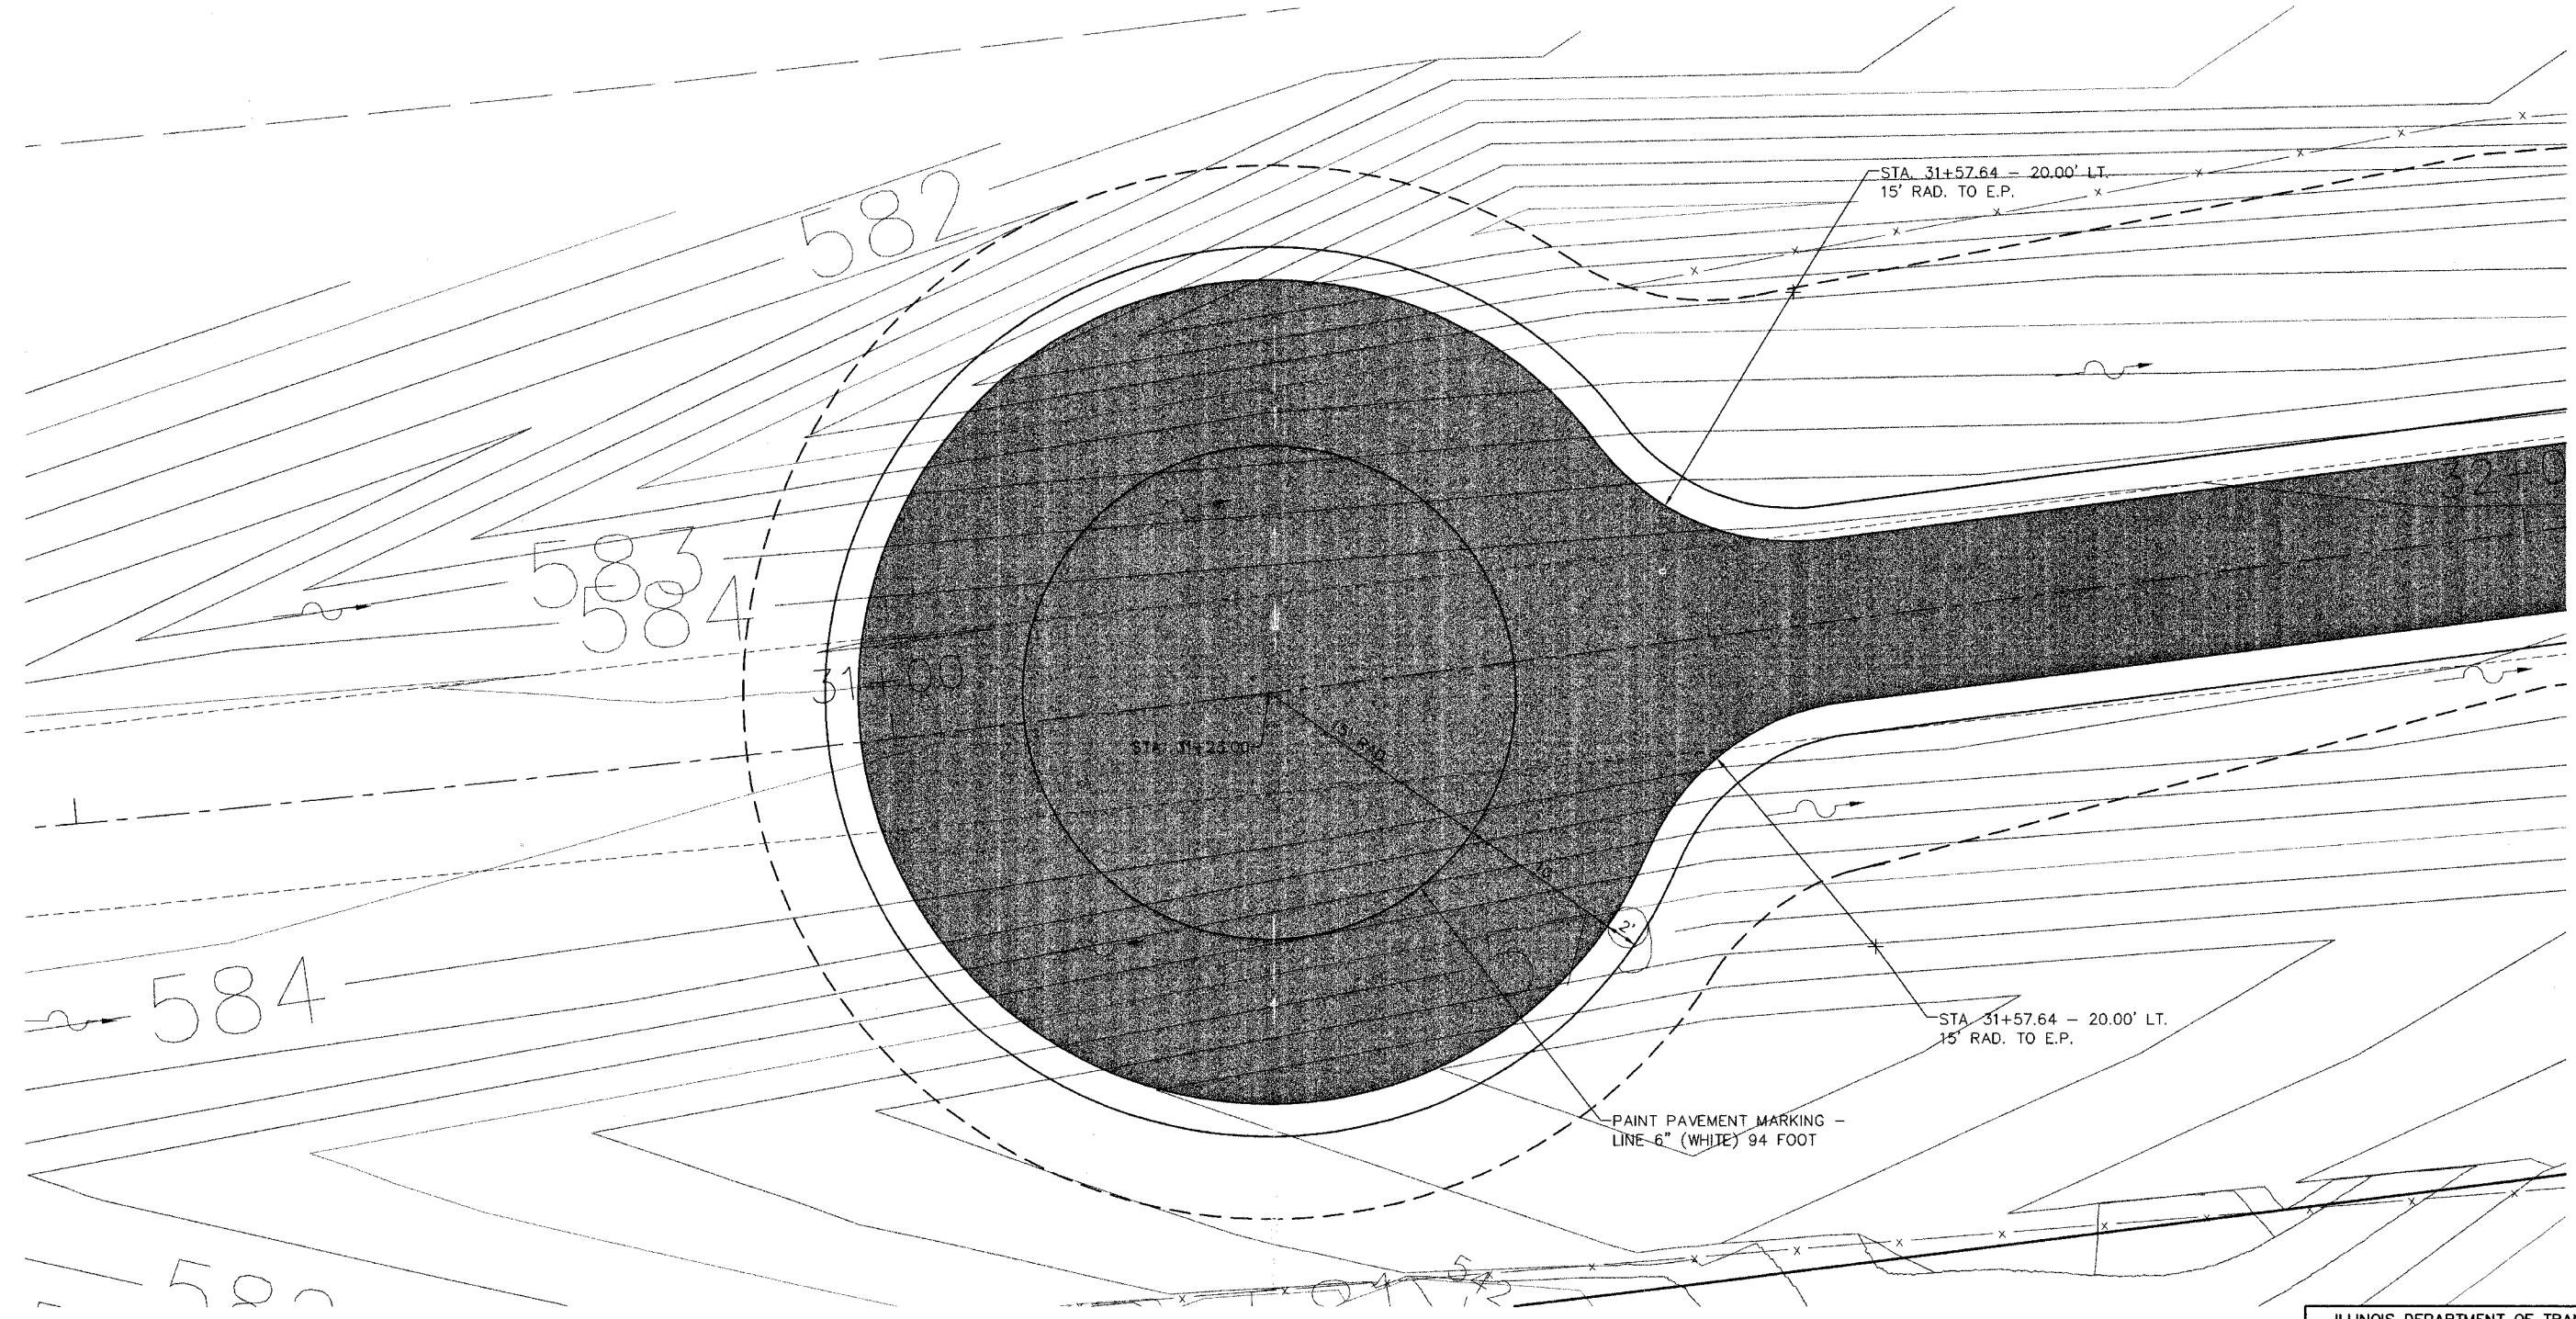

REVISIONS	
NAME	DATE

ILLINOIS DEPARTMENT OF TRANSPORTATION  
**TURN AROUND**  
**DETAIL**  
 N&W RAILROAD BIKE TRAIL  
 SECTION 99-P4001-00-BT  
 PROJECT NO. TE-0006(061)

SCALE: HORIZ. \_\_\_\_\_ VERT. \_\_\_\_\_  
 DATE: 11-20-00

DRAWN BY: BAILEY  
 DESIGNED BY: BOTT  
 CHECKED BY: JESSEN

**GREENE & BRADFORD, INC.**  
 OF SPRINGFIELD  
 CONSULTING ENGINEERS  
 3301 CONSTITUTION DRIVE  
 SPRINGFIELD, ILLINOIS 62707  
 (217) 793-8844, (217) 793-8227 FAX

COMPUTER FILE NO.  
 99391TURN-5  
 PROJECT  
 99-391