



F.A. RTE.	SECTION	CITY	TOTAL SHEETS	SHEET NO.
*	***	SPRINGFIELD	34	24
STA. 104+00		TO STA. 108+00		
ILLINOIS FED. AID PROJECT				
* N&W RAILROAD BIKE TRAIL				
*** 99-P4001-00-BT				
** TE-00D6(070)				

SOUTHEAST HIGH SCHOOL
(SPRINGFIELD SCHOOL DISTRICT #186)

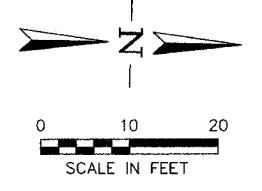

PLAN	DATE
BY	
CHECKED	
DATE	
NO.	

PROFILE	DATE
BY	
CHECKED	
DATE	
NO.	

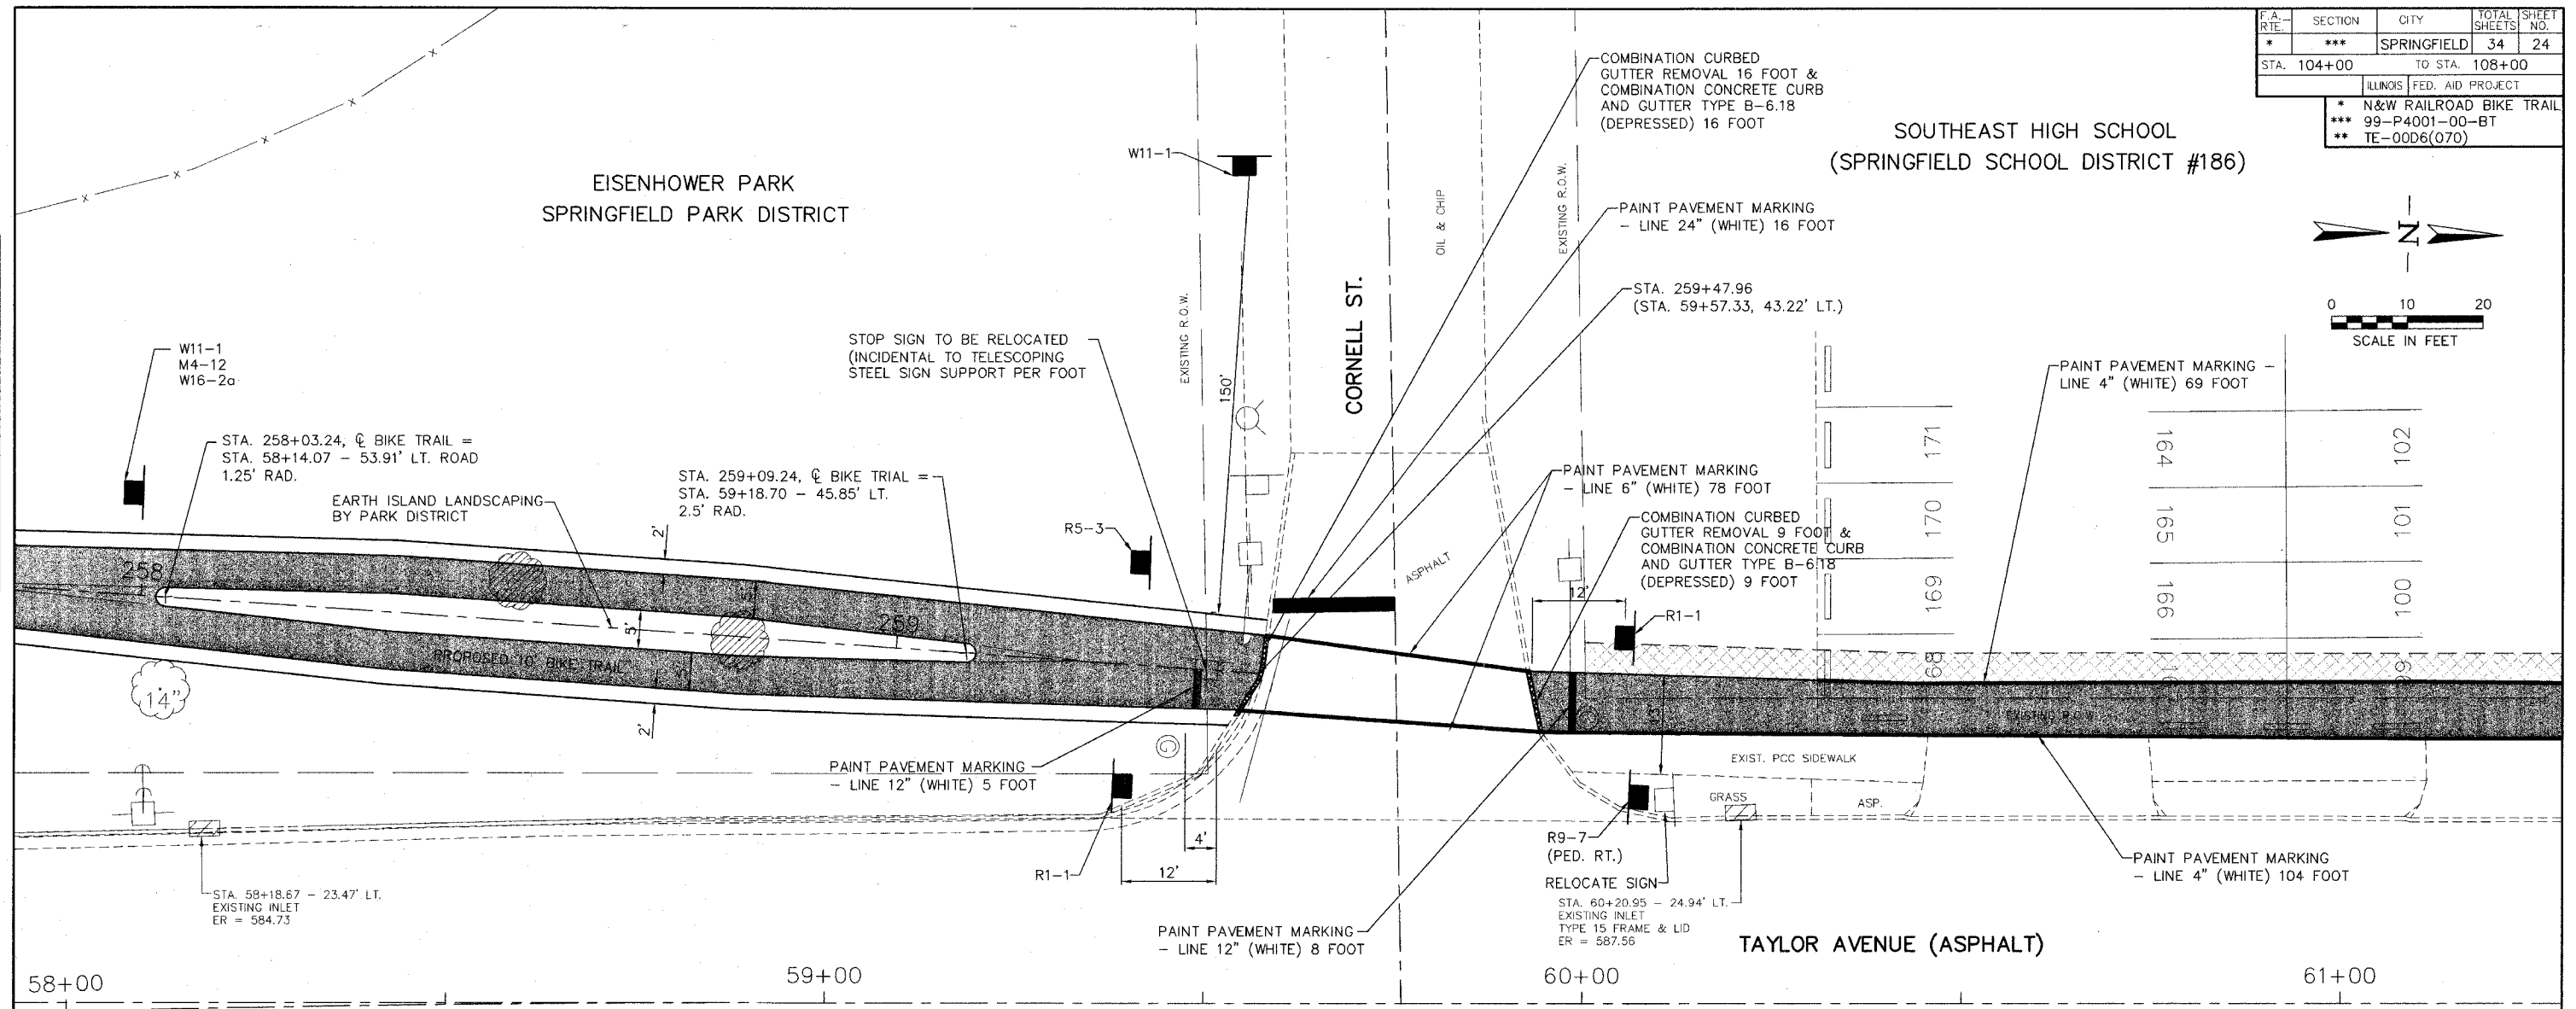

REVISIONS	
NAME	DATE

ILLINOIS DEPARTMENT OF TRANSPORTATION
CORNELL STREET
DETAIL
N&W RAILROAD BIKE TRAIL
SECTION 99-P4001-00-BT
PROJECT NO. TE-00D6(061)

SCALE: HORIZ. 1"=20'-0"
VERT. 1"=4'-0"

DATE: 11-20-00

DRAWN BY: BAILEY
DESIGNED BY: BOTT
CHECKED BY: JESSEN

GREENE & BRADFORD, INC.
CONSULTING ENGINEERS
2601 CONSTITUTION DRIVE
SPRINGFIELD, ILLINOIS 62707
(217) 793-9844, (217) 793-6227 FAX

COMPUTER FILE NO.
99391PP25-10
PROJECT
99-391