
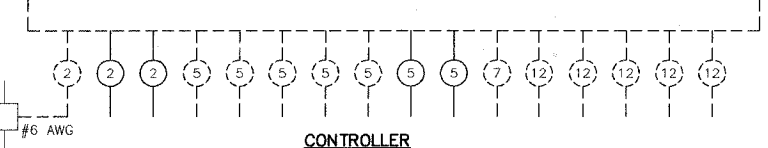
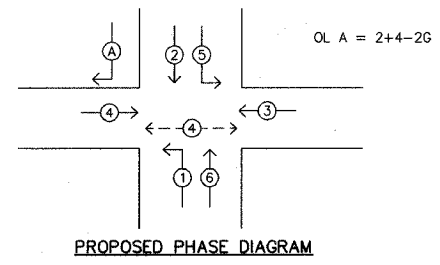
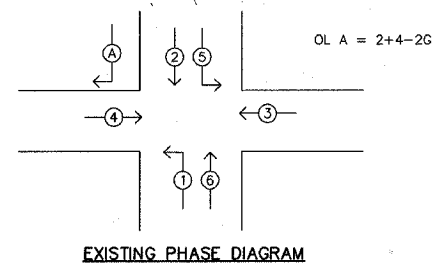
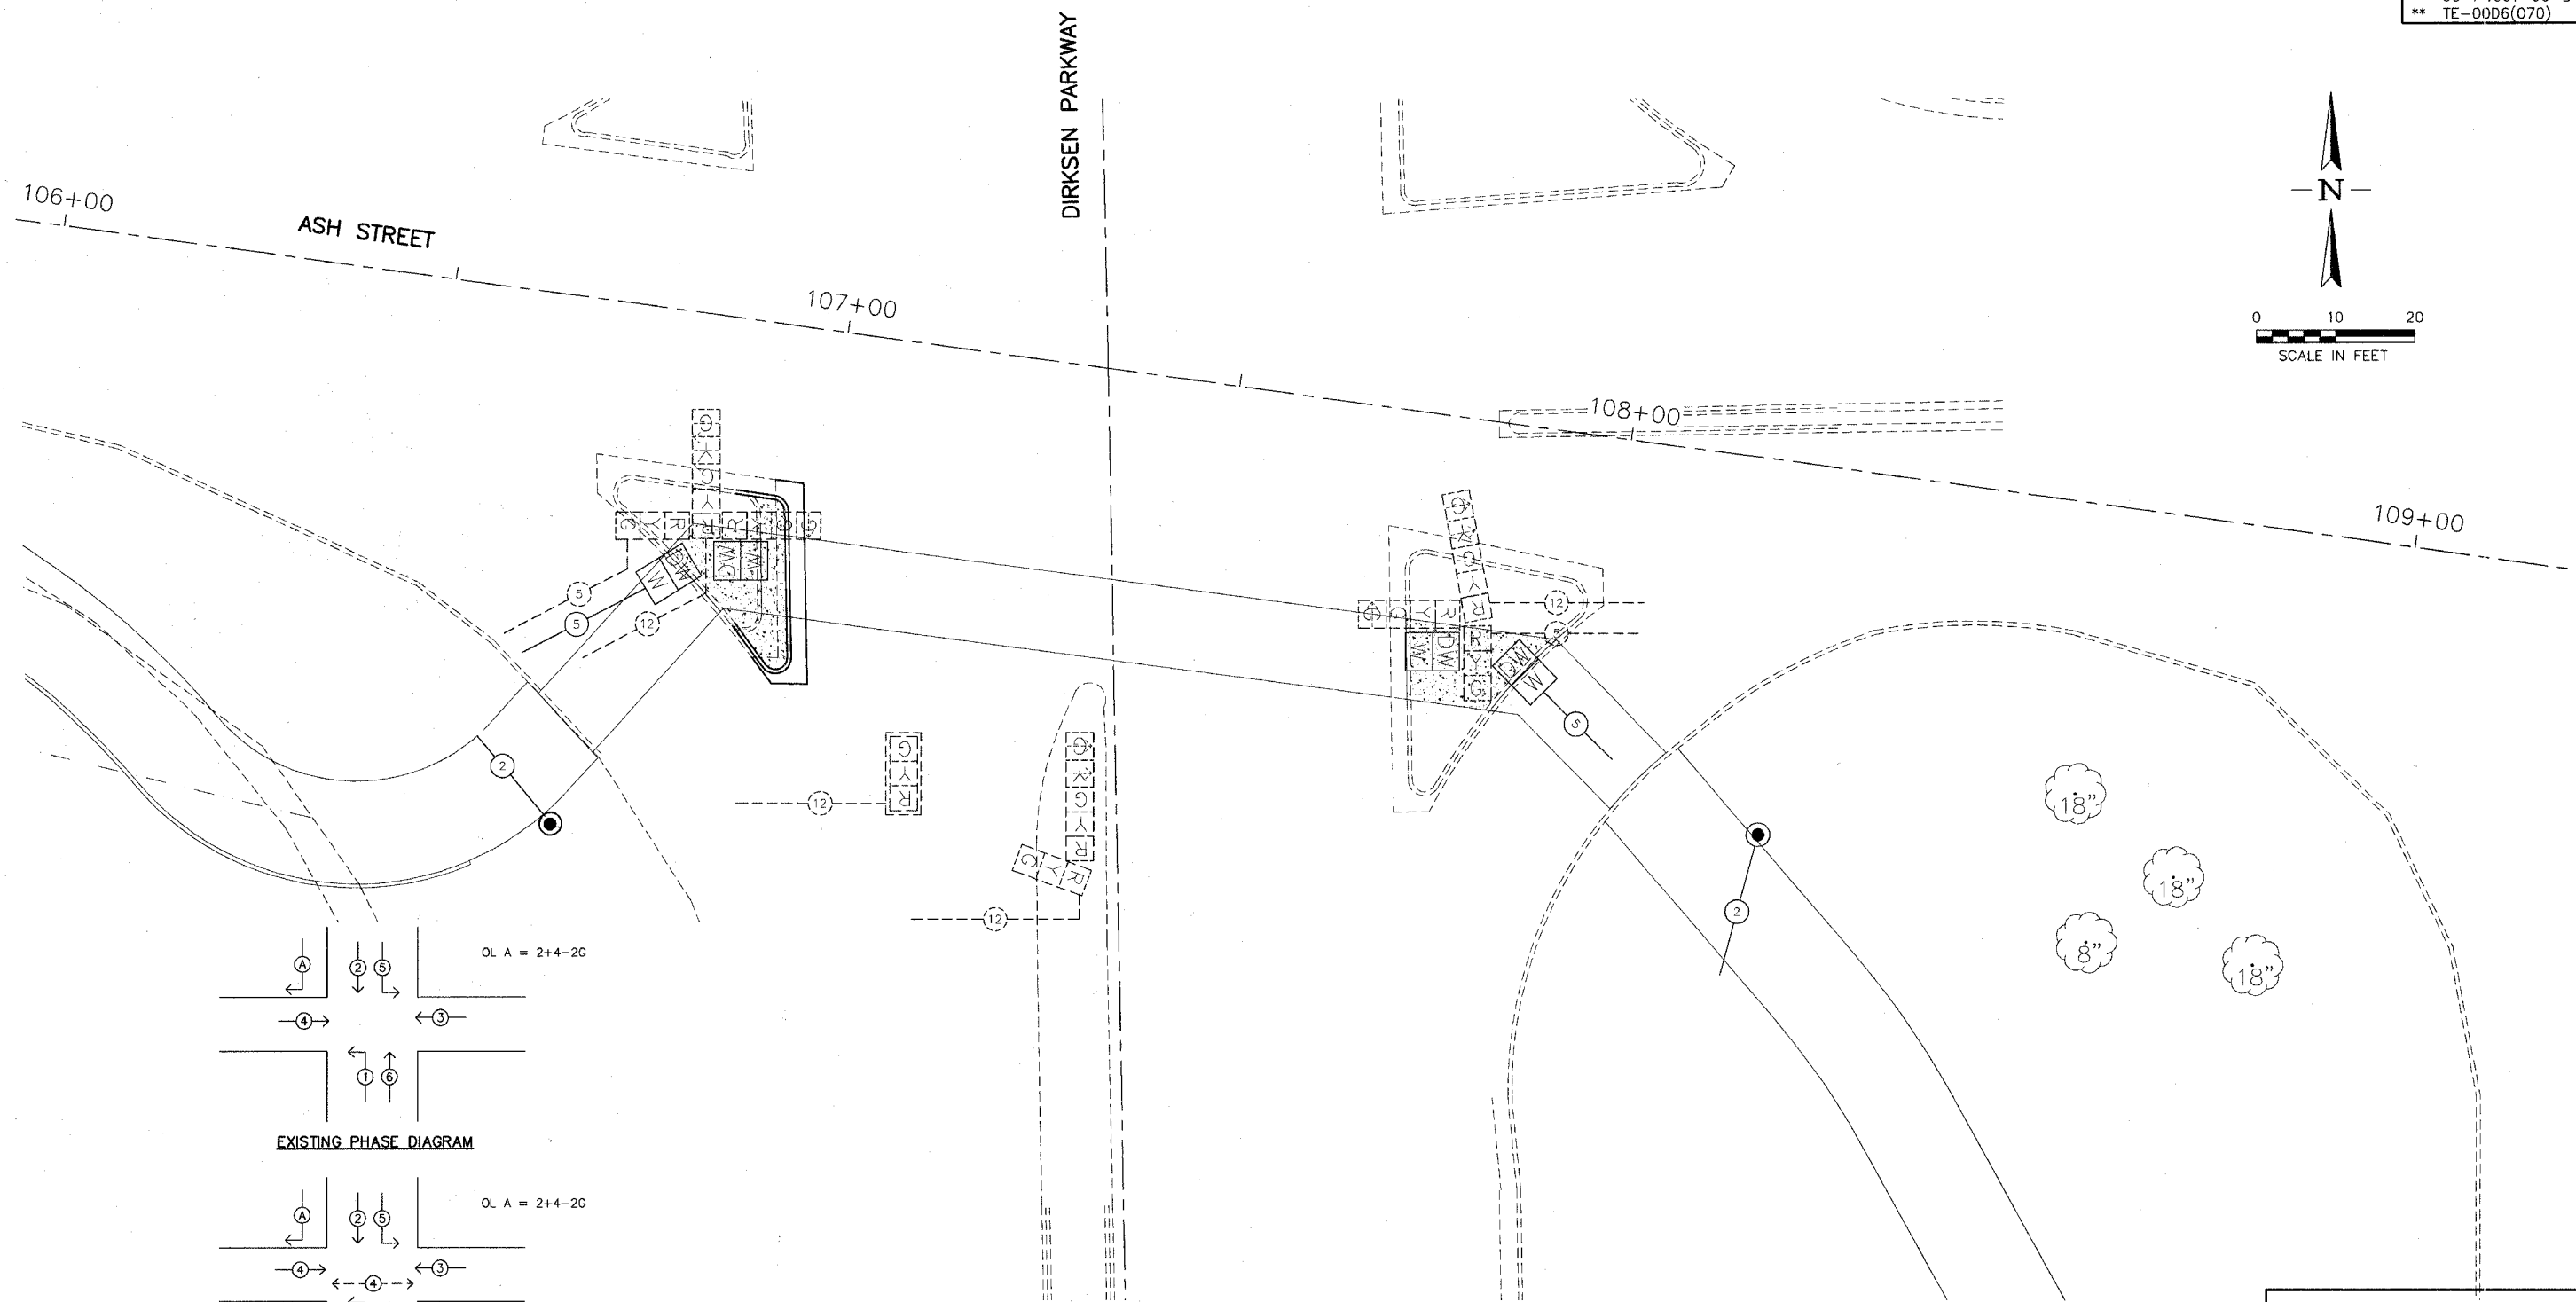


F.A. RTE.	SECTION	CITY	TOTAL SHEETS	SHEET NO.
*	***	SPRINGFIELD	34	26
STA. 100+00		TO STA. 106+00		**
ILLINOIS		FED. AID PROJECT		
* N&W RAILROAD BIKE TRAIL				
*** 99-P4001-00-BT				
** TE-0006(070)				

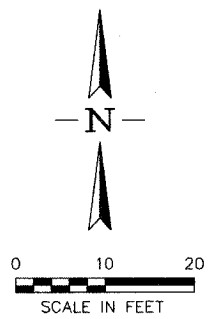

PLAN	SURVEYED	DATE
	PLOTTED	BY
	NOTED	
	REVISIONS	
	STRUCTURE NOTATIONS	
	DATE	

PROFILE	SURVEYED	DATE
	PLOTTED	BY
	NOTED	
	REVISIONS	
	STRUCTURE NOTATIONS	
	DATE	

michiel J:\9939\DRAWINGS\99391PC.dwg Mod. 01/16/2005 10:49am
Xref: 99391ALL.dwg

REVISIONS	
NAME	DATE

ILLINOIS DEPARTMENT OF TRANSPORTATION
PROPOSED CABLE DIAGRAM
 N&W RAILROAD BIKE TRAIL
 SECTION 99-P4001-00-BT
 PROJECT NO. TE-0006(061)

SCALE: 1:20
 12-02-02

DRAWN BY: McGAVA
 DESIGNED BY: BOTT
 CHECKED BY: JESSEN

COMPUTER FILE NO.
 99391PC - 10
 PROJECT
 99-391

G&B GREENE & BRADFORD, INC.
 OF SPRINGFIELD
 CONSULTING ENGINEERS
 3001 CONSTITUTION DRIVE
 SPRINGFIELD, ILLINOIS 62709
 (217) 783-8844, (217) 783-8227 FAX