


F.A. RTE.	SECTION	CITY	TOTAL SHEETS	SHEET NO.
*	***	SPRINGFIELD	34	31
STA. 32+00 TO STA. 37+00				
		ILLINOIS	FED. AID PROJECT **	
* N&W RAILROAD BIKE TRAIL				
*** 99-P4001-00-BT				
** TE-0006(061)				

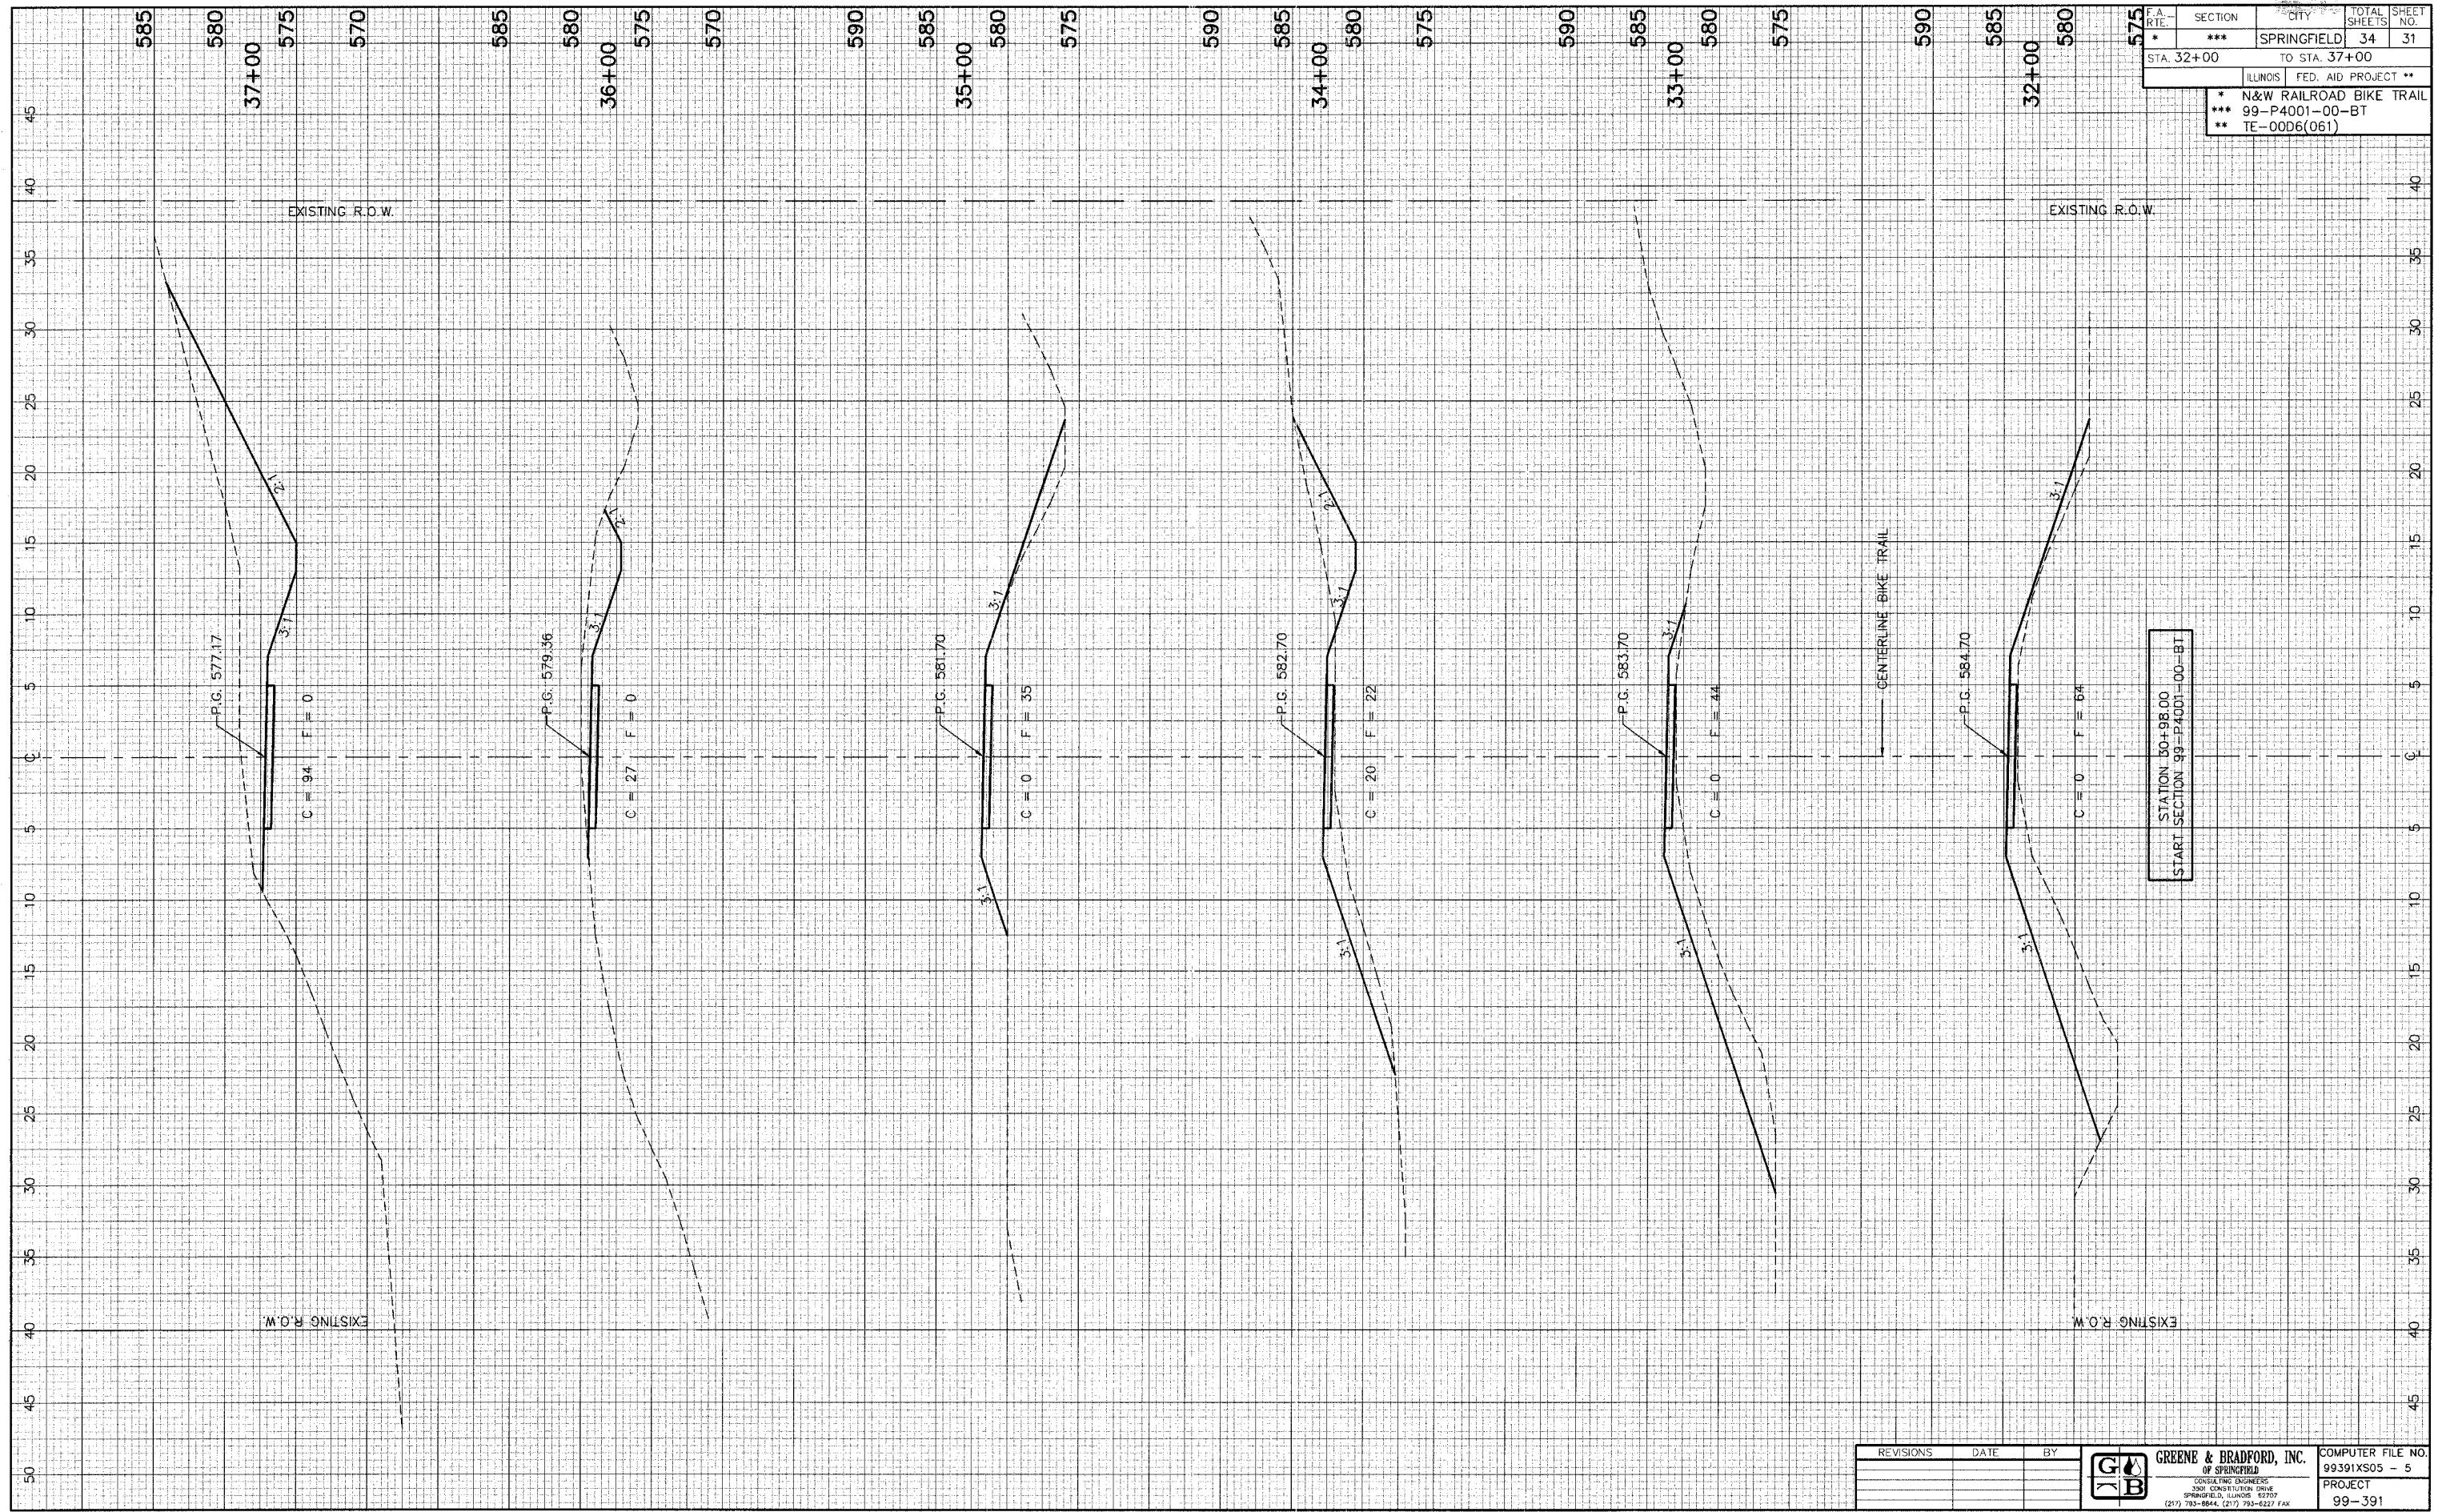

STATION 50+98.00
START SECTION 99-P4001-00-BT

REVISIONS	DATE	BY



COMPUTER FILE NO.
99391XS05 - 5
PROJECT
99-391