


F.A. RTE. *	SECTION ***	CITY	TOTAL SHEETS	SHEET NO.
		SPRINGFIELD	34	33
STA. 44+00		TO STA. 50+00		
ILLINOIS FED. AID PROJECT **				
* N&W RAILROAD BIKE TRAIL				
*** 99-P4001-00-BT				
** TE-00D6(061)				

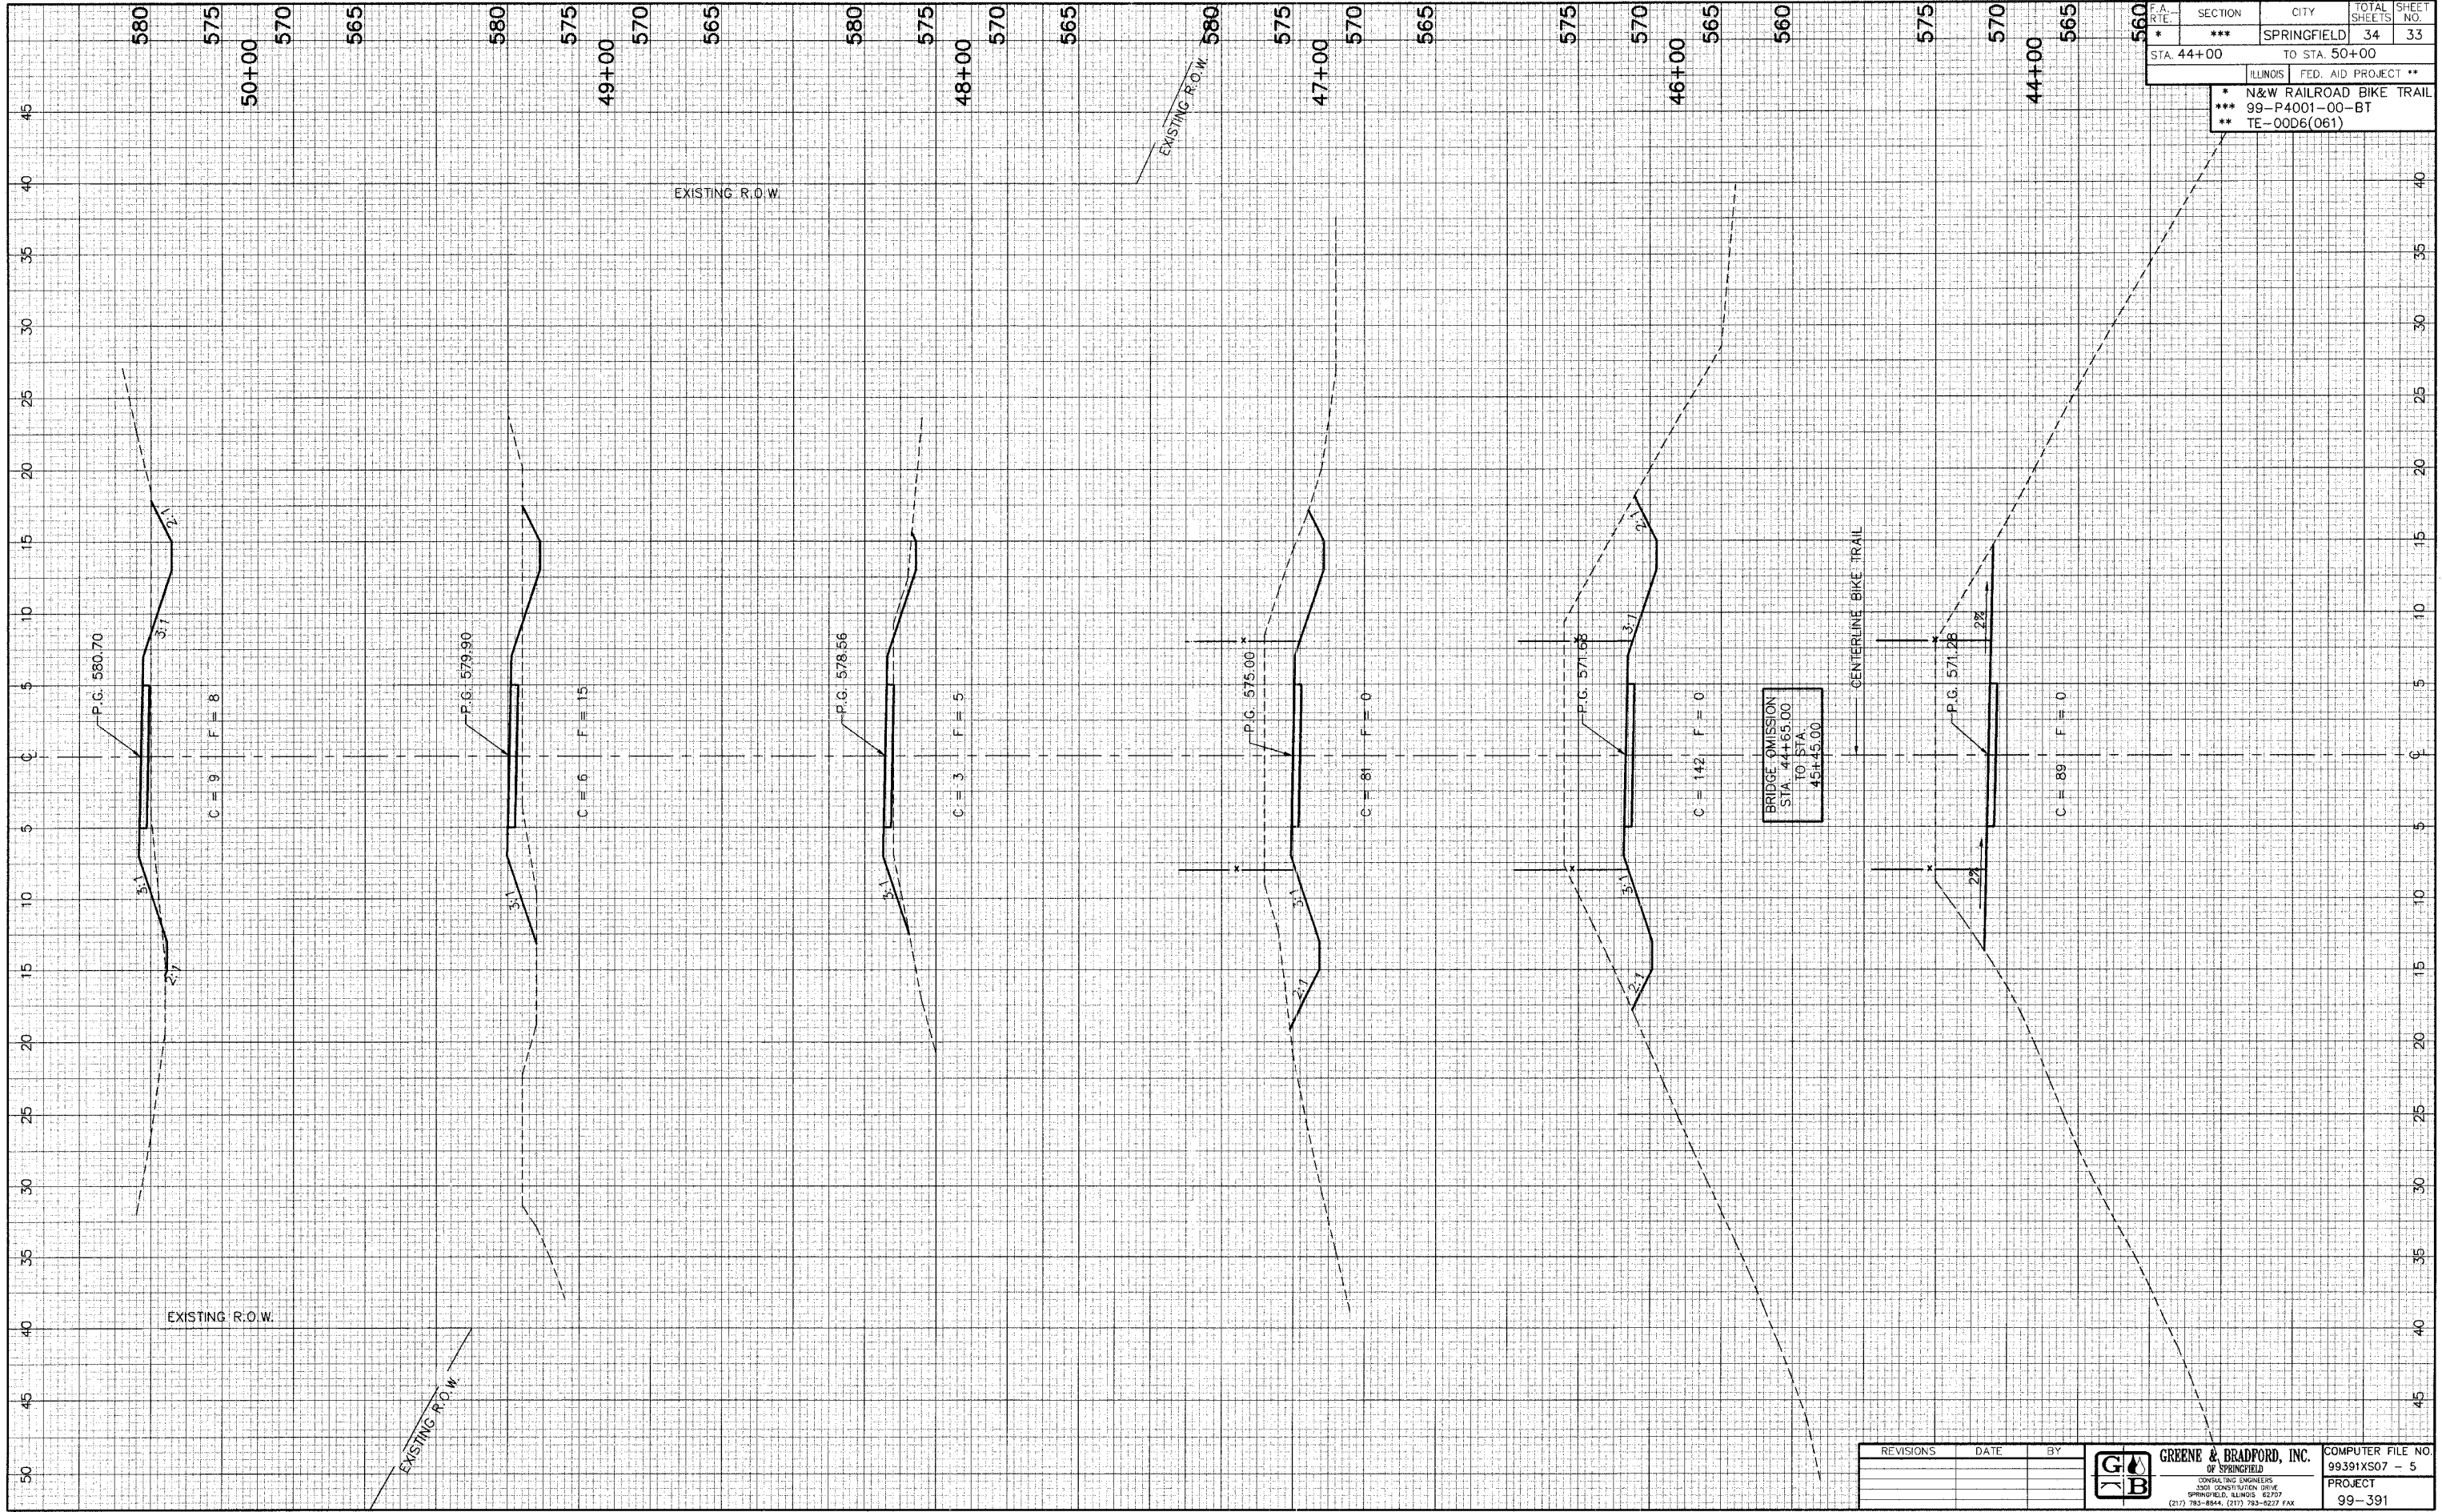

REVISIONS	DATE	BY

**GREENE & BRADFORD, INC.**  
 CONSULTING ENGINEERS  
 2001 CONSTITUTION DRIVE  
 SPRINGFIELD, ILLINOIS 62709  
 (217) 783-8844, (217) 783-8227 FAX

COMPUTER FILE NO.	99391XS07 - 5
PROJECT	99-391