



CONTRACT NO. 93410

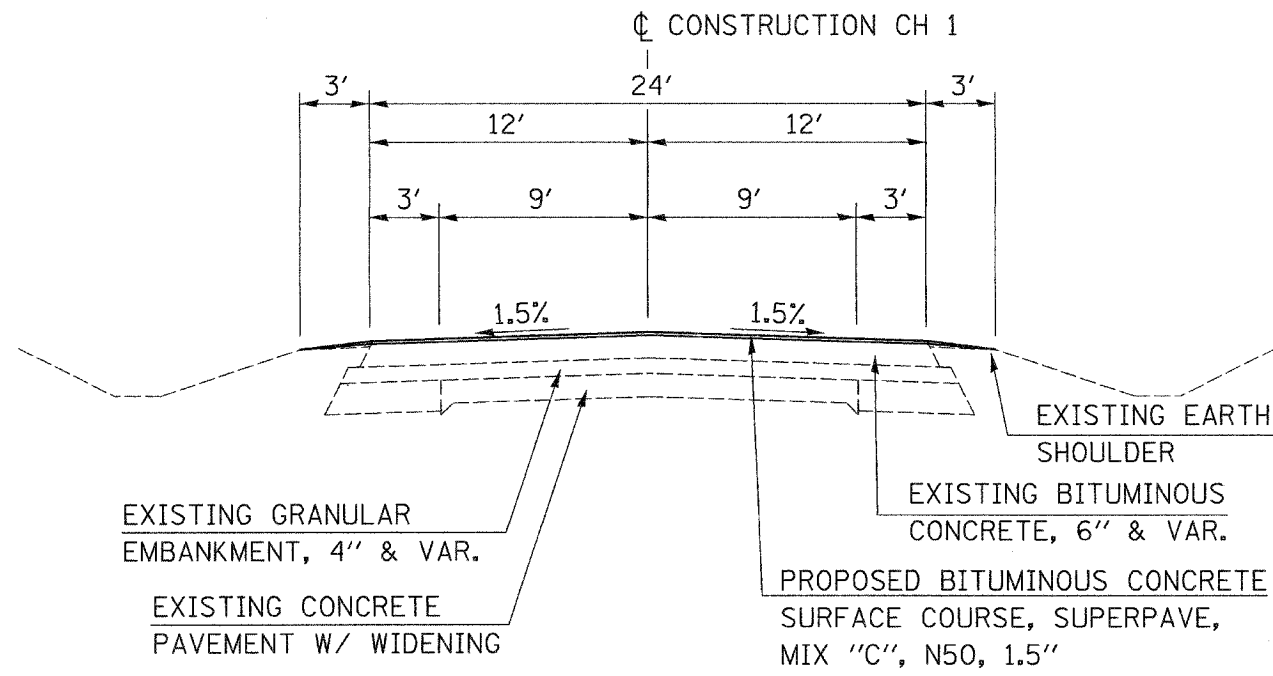


EXISTING TYPICAL SECTION

STATION TO STATION
 99+95.0 100+00.0
 00+00.0 24+76.0
 STATION EQUATION:
 100+00.0 BK = 00+00.0 AH

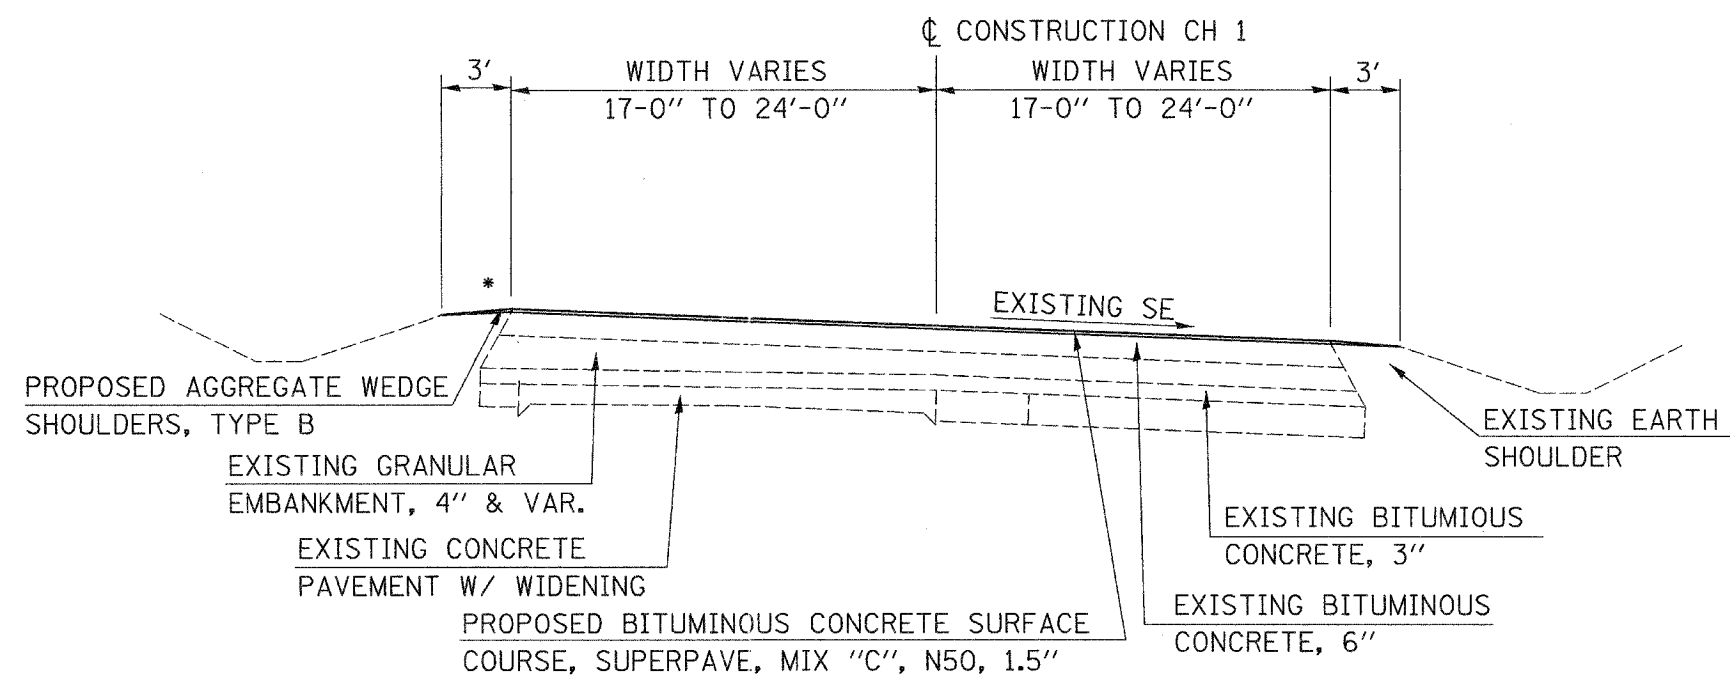


PROPOSED TYPICAL SECTION

STA 26+00.0 TO STA 29+00.0

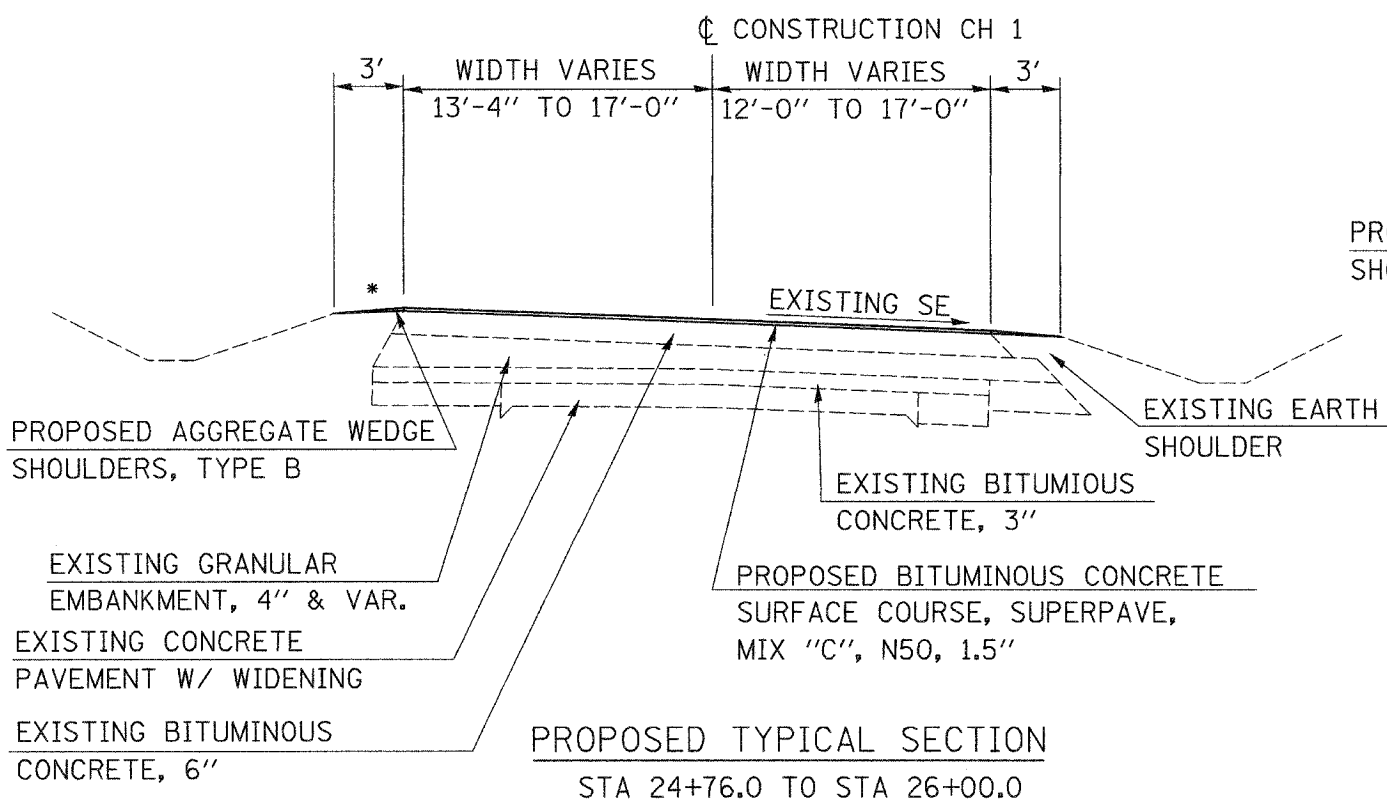

PROPOSED TYPICAL SECTION

STA 24+76.0 TO STA 26+00.0

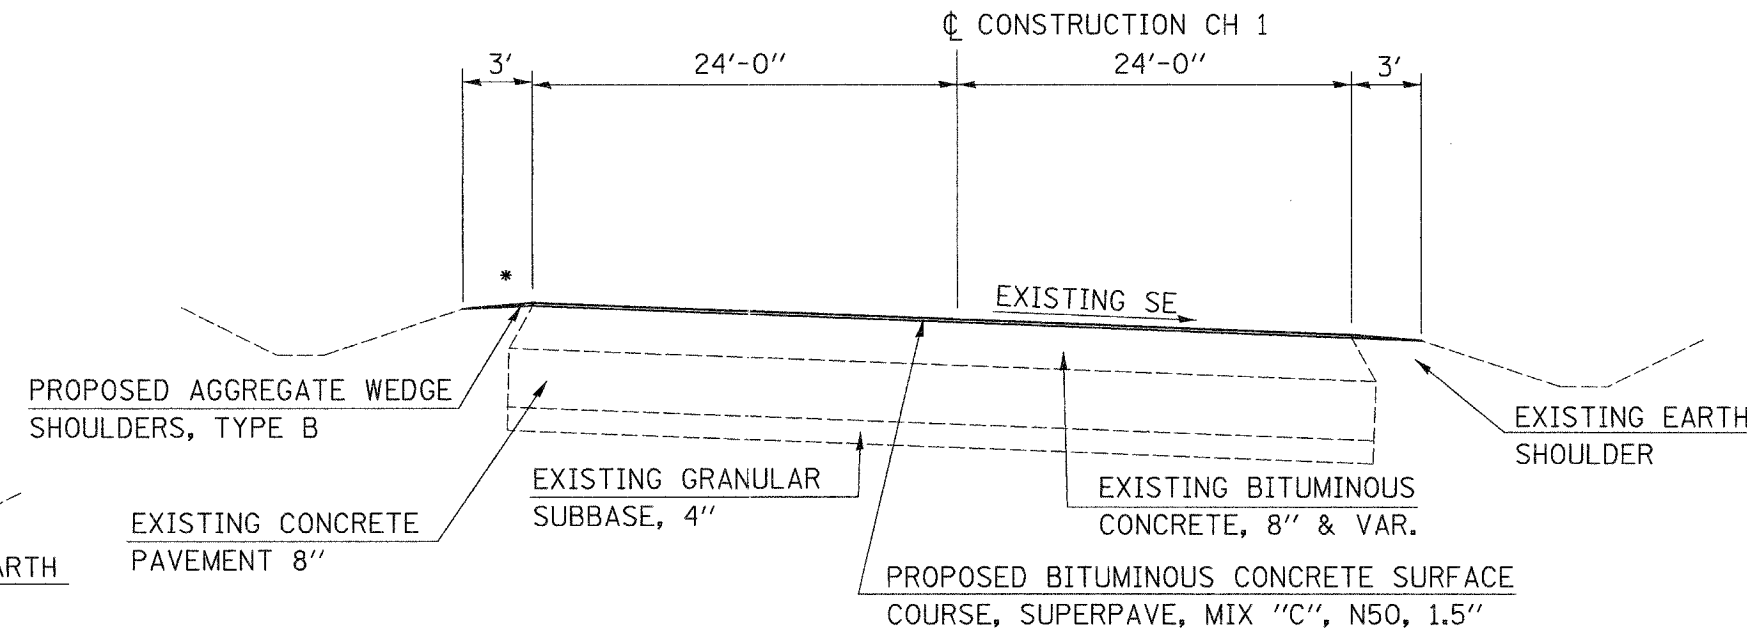

PROPOSED TYPICAL SECTION

STA 29+00.0 TO STA 30+91.0

*ROLLOVER FACTOR NOT TO EXCEED 12%

NOTES:
 SEE CURVE DATA ON PLAN SHEETS FOR SUPERELEVATION RATES AND TRANSITION LENGTHS.
 PAVEMENT MARKING EDGE LINE IS 1' INSIDE THE OUTSIDE EDGE OF PAVEMENT.

REVISIONS	
NAME	DATE

ILLINOIS DEPARTMENT OF TRANSPORTATION
 COUNTY HIGHWAY 1
 PROPOSED
 TYPICAL SECTIONS
 BARTLOW SPUR
 DATE JULY 27, 2005
 DRAWN BY BMB
 CHECKED BY MVM