



F.A.S. RTE.	SECTION	COUNTY	TOTAL SHEETS	SHEET NO.
582	92-00061-00-RS	SCHUYLER	21	20
STA. 0+00.00		TO STA. 29+00.00		
FED. ROAD DIST. NO.	ILLINOIS	PROJECT NO. SR-582(115)		

CONTRACT NO. 93410

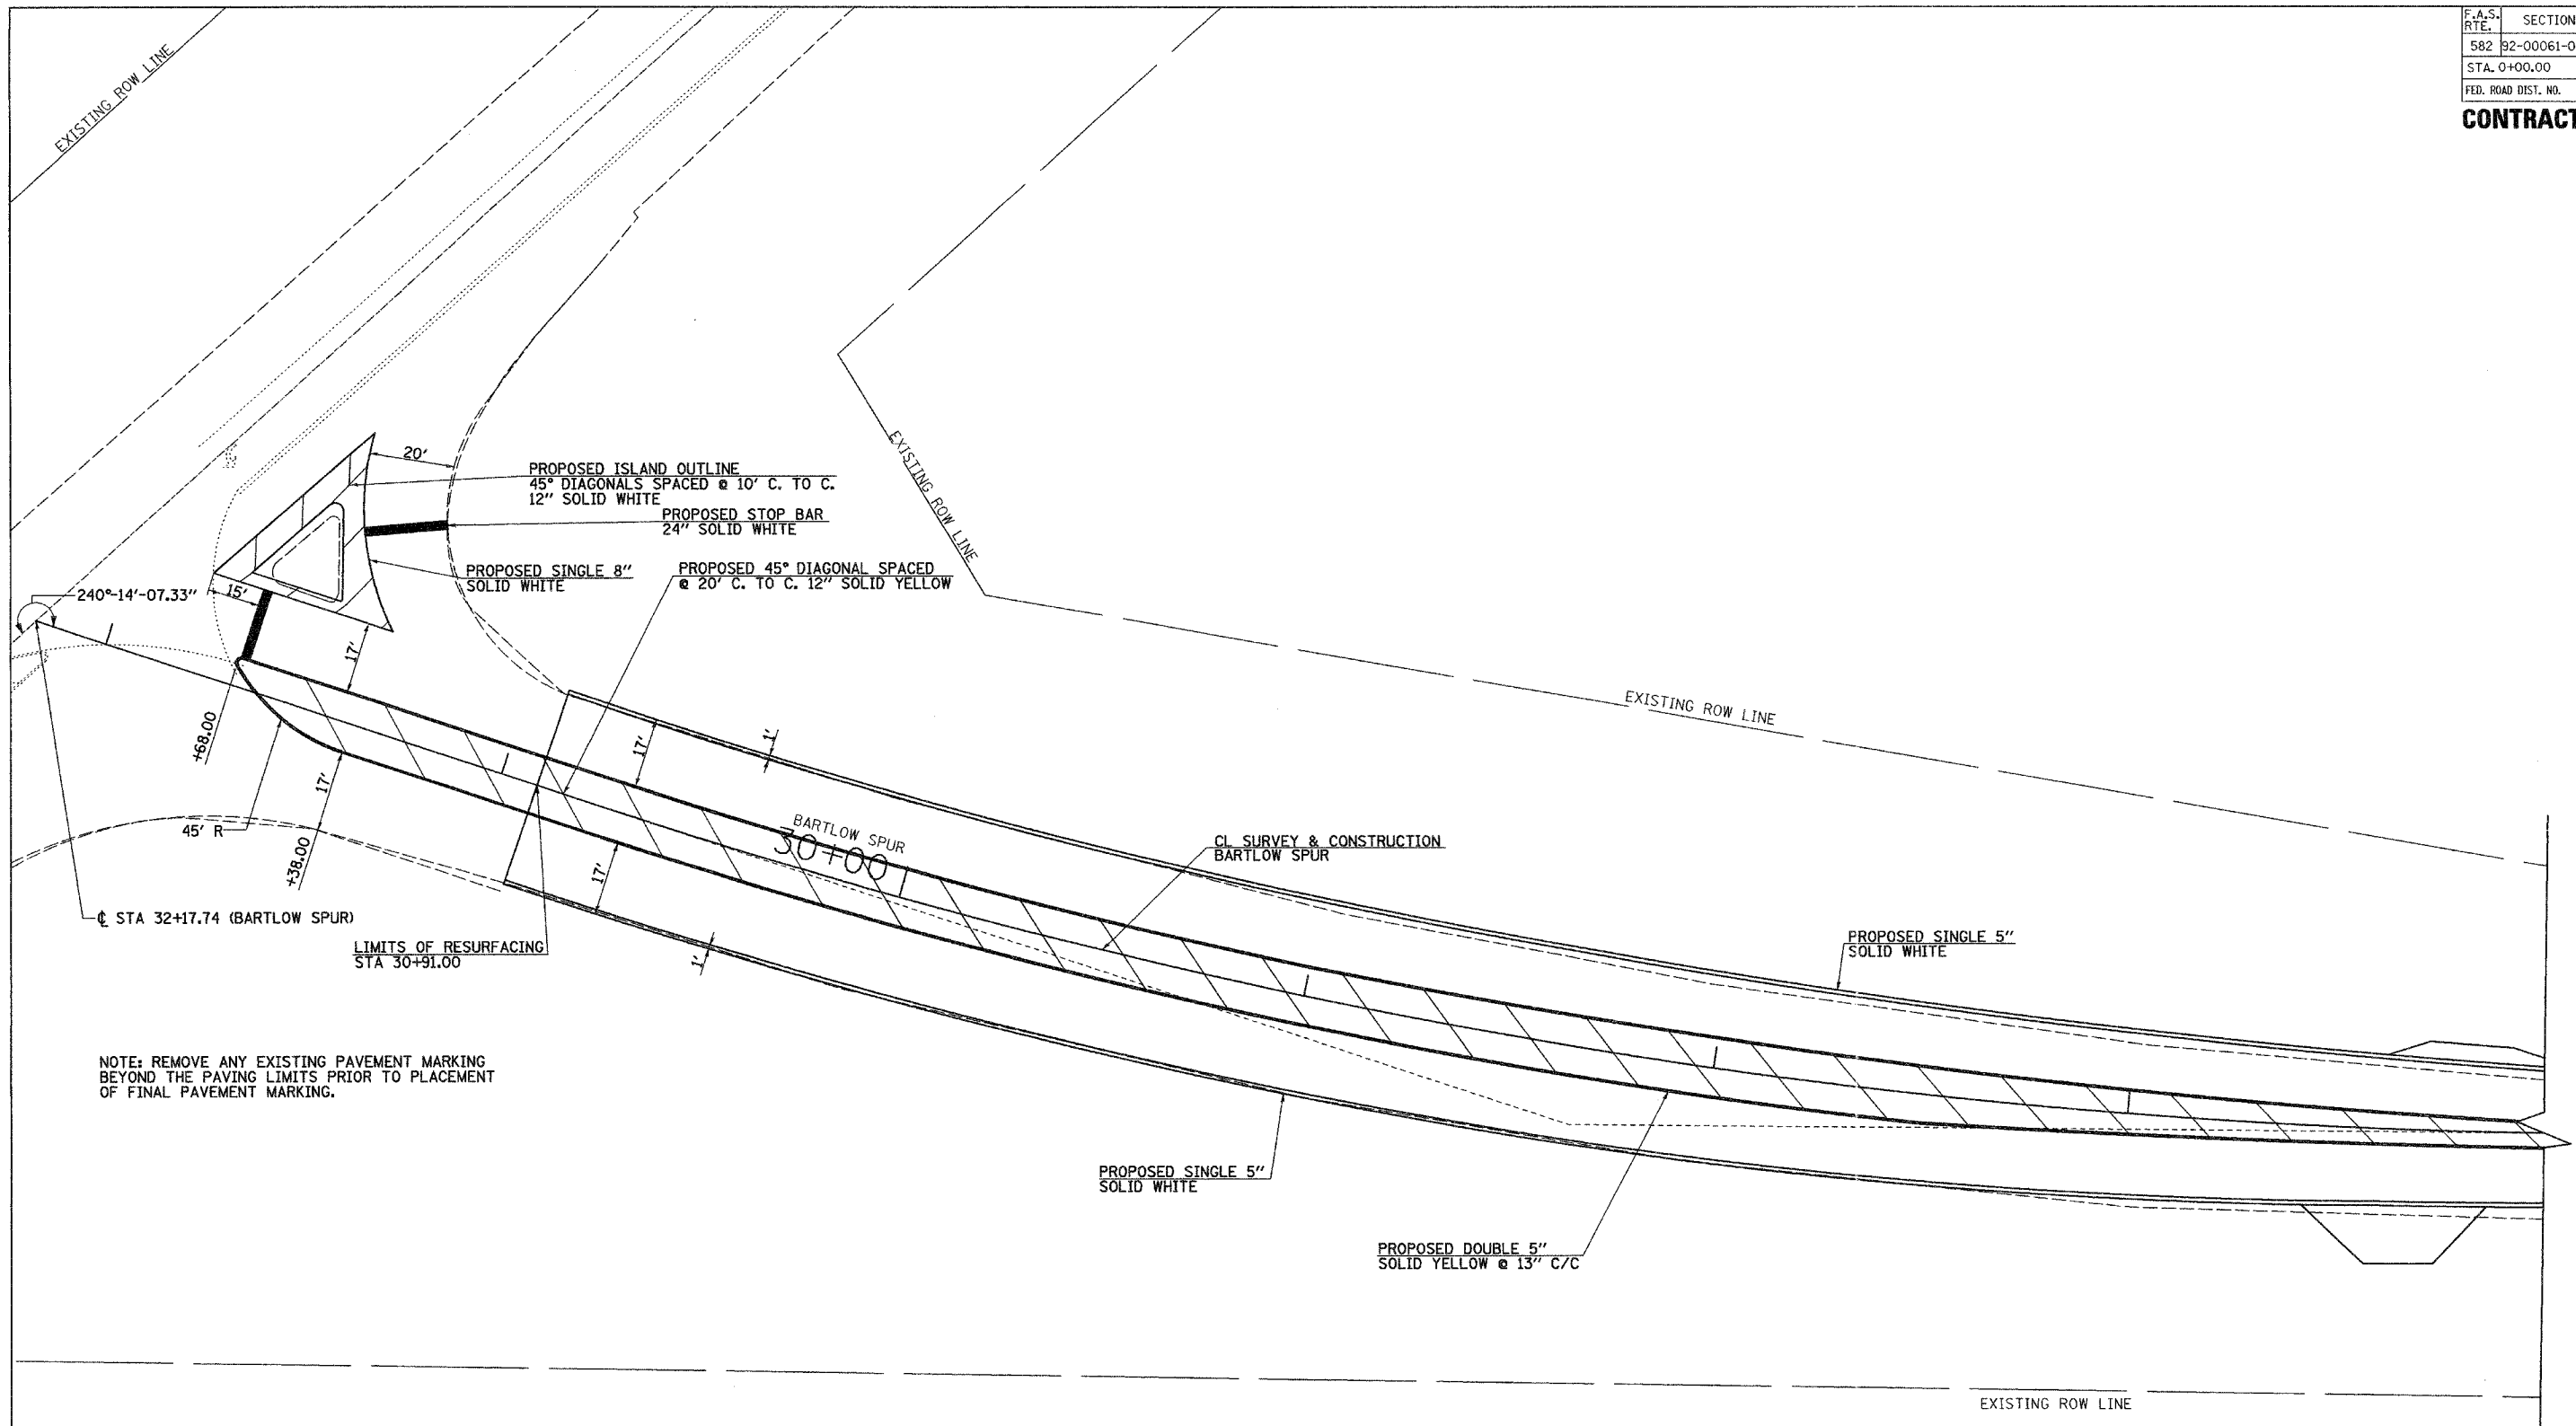

NOTE: REMOVE ANY EXISTING PAVEMENT MARKING BEYOND THE PAVING LIMITS PRIOR TO PLACEMENT OF FINAL PAVEMENT MARKING.

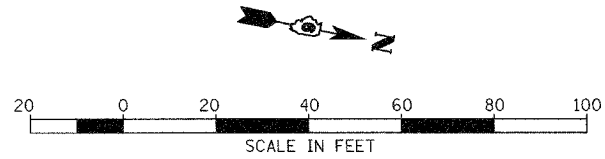

REVISIONS	
NAME	DATE

ILLINOIS DEPARTMENT OF TRANSPORTATION

**COUNTY HIGHWAY 1
PAVEMENT MARKING PLANS**

DRAWN BY: JCW
CHECKED BY: JRB

DATE JULY 27, 2005