


F.A.U. RTE.	SECTION	COUNTY	TOTAL SHEETS	SHEET NO.
7814	05-00186-01-PV	ADAMS	78	21
STA.	TO STA.			
FED. ROAD DIST. NO.	ILLINOIS	FED. AID PROJECT		

PLAN SURVEYED BY DATE
 ALIGNED CHECKED BY DATE
 NOTE BOOK NO. OF PAGES CHECKED BY DATE
 DATED FILE NAME

PROFILE SURVEYED BY DATE
 GRADES CHECKED BY DATE
 NOTE BOOK NO. OF PAGES CHECKED BY DATE
 DATED FILE NAME

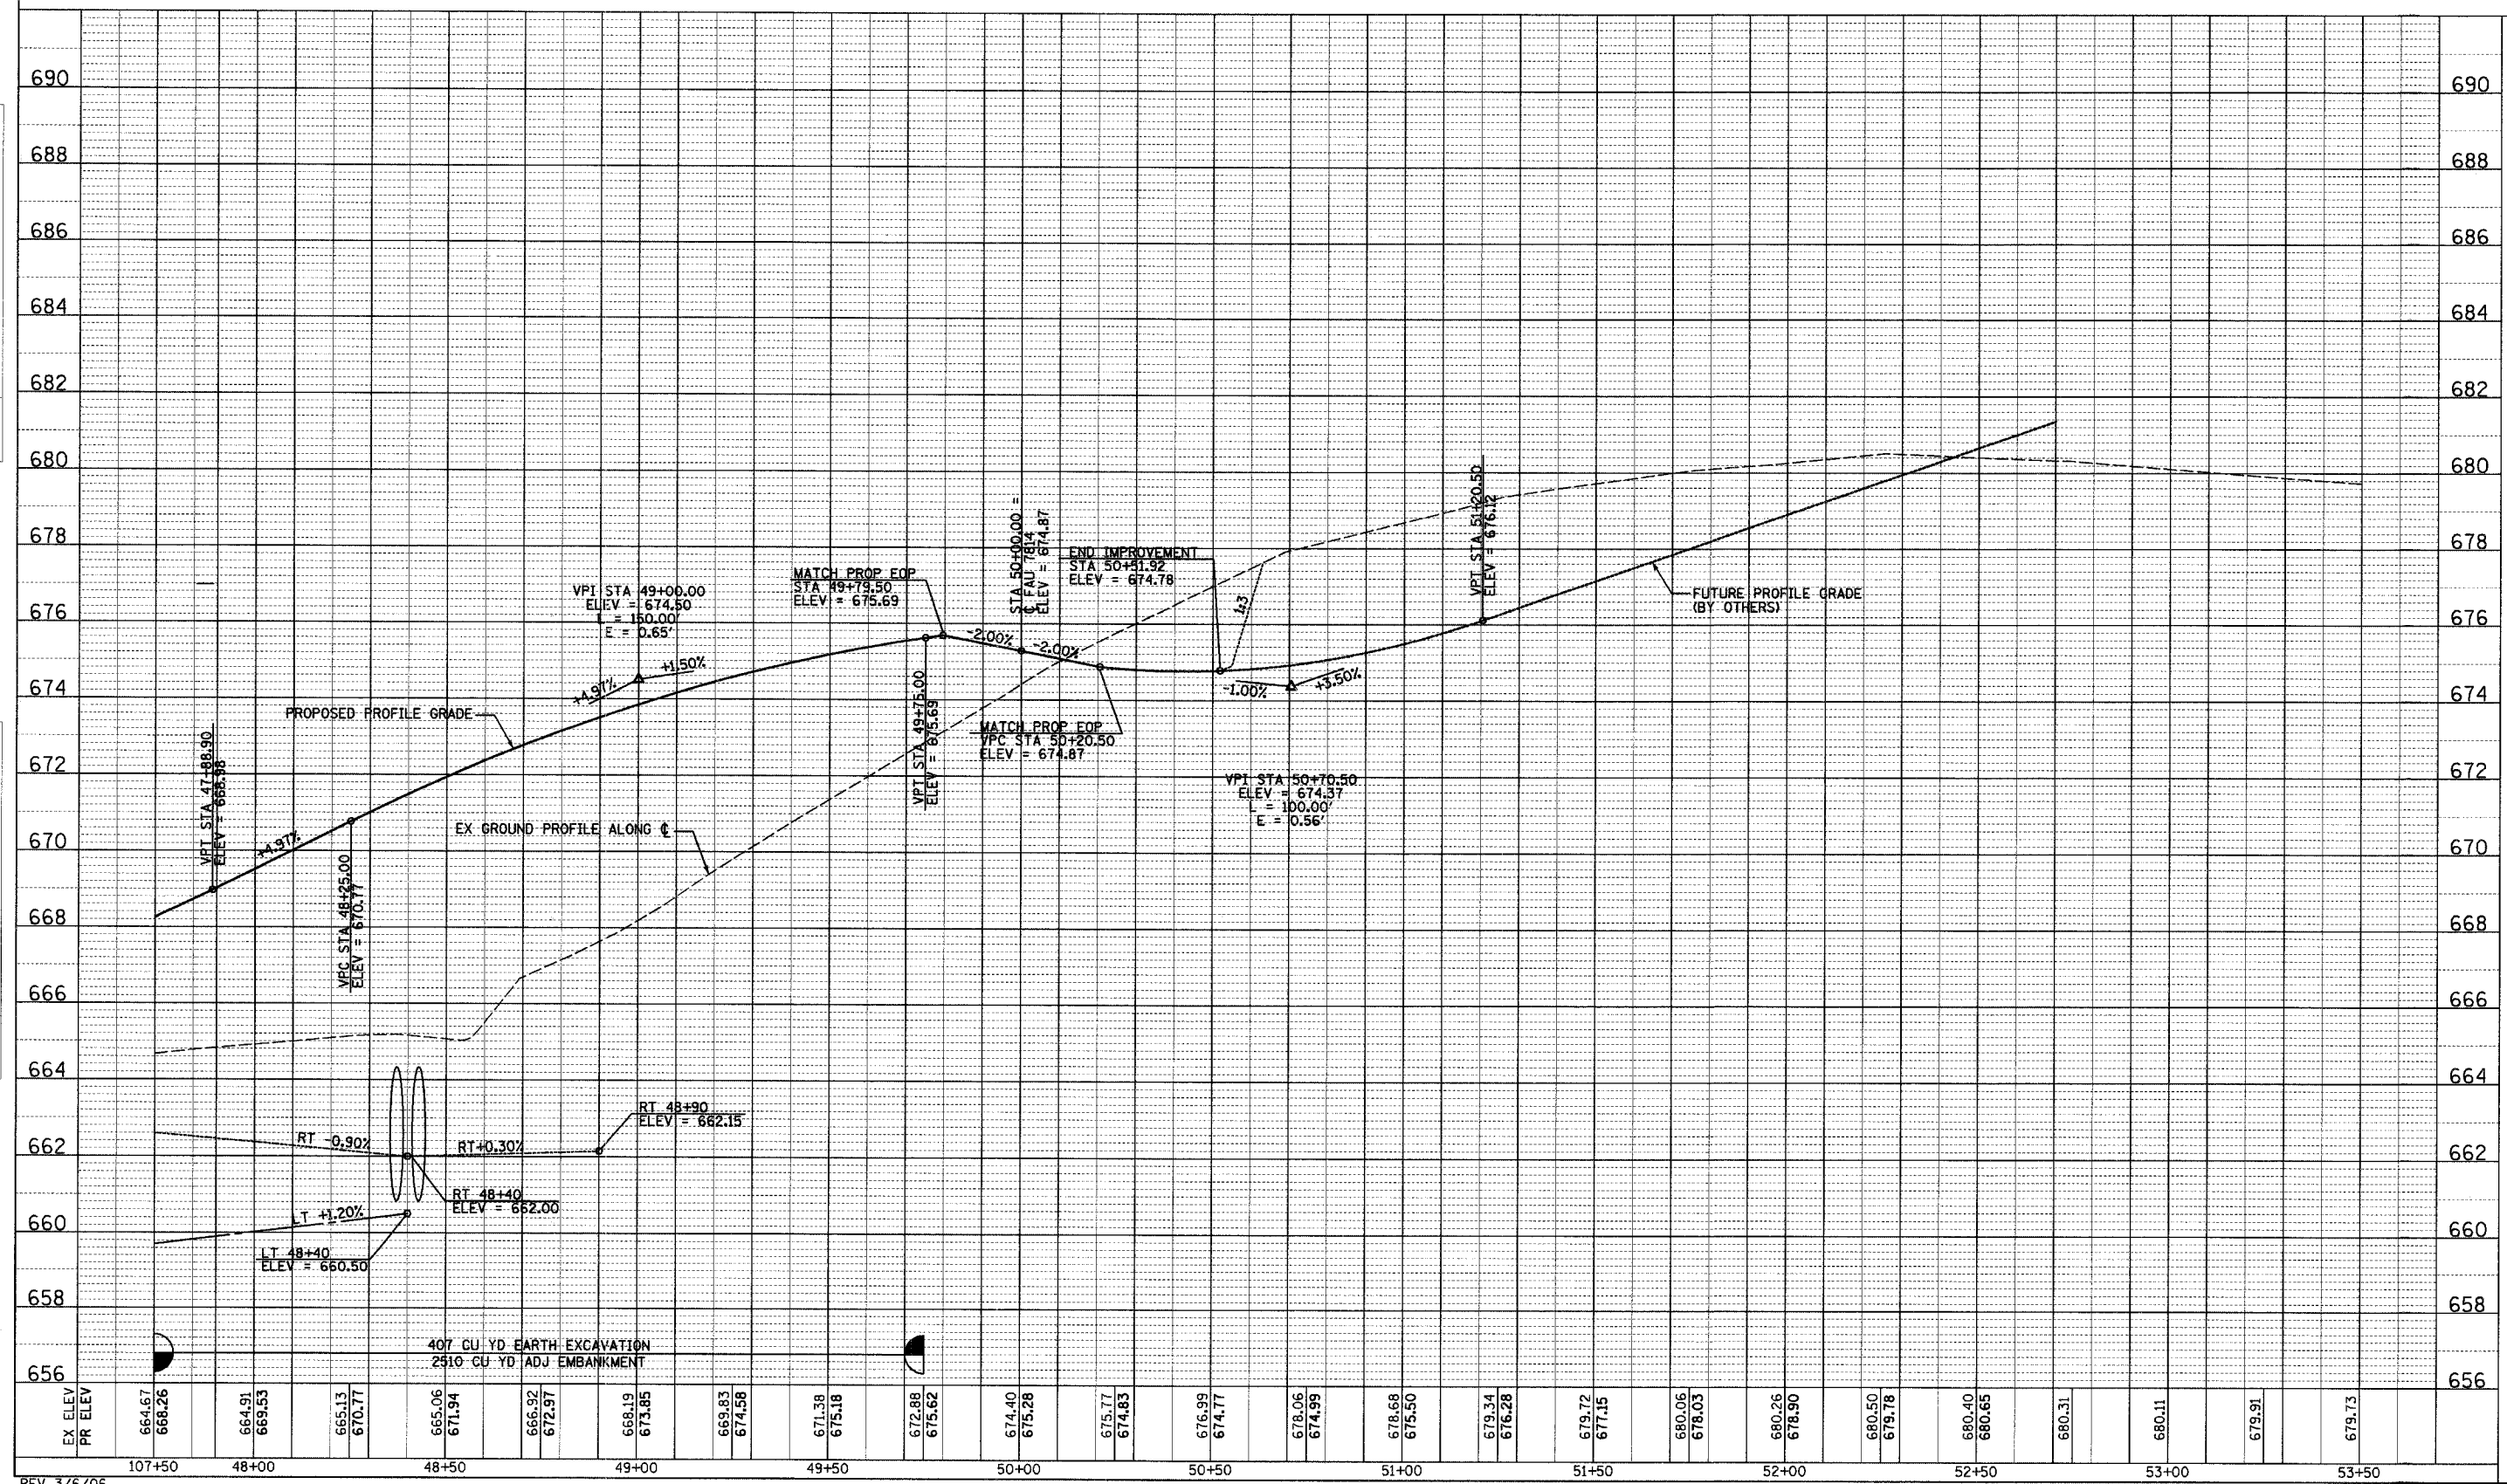

REV 3/6/06

OLD HARRISON PROFILE STA 107+50 TO STA 53+50