


F.A.U. RTE.	SECTION	COUNTY	TOTAL SHEETS	SHEET NO.
7814	05-00186-01-PV	ADAMS	78	24
STA.		TO STA.		
FED. ROAD DIST. NO.		ILLINOIS FED. AID PROJECT		

FRANK N. & N. J. JOHNSON  
NE 1/4, SEC 7, T25, R8W, 4TH PM

1410 S 36TH

PLAN	REVISIONS	DATE
NO.	BY	
	CHECKED	
	DATE	

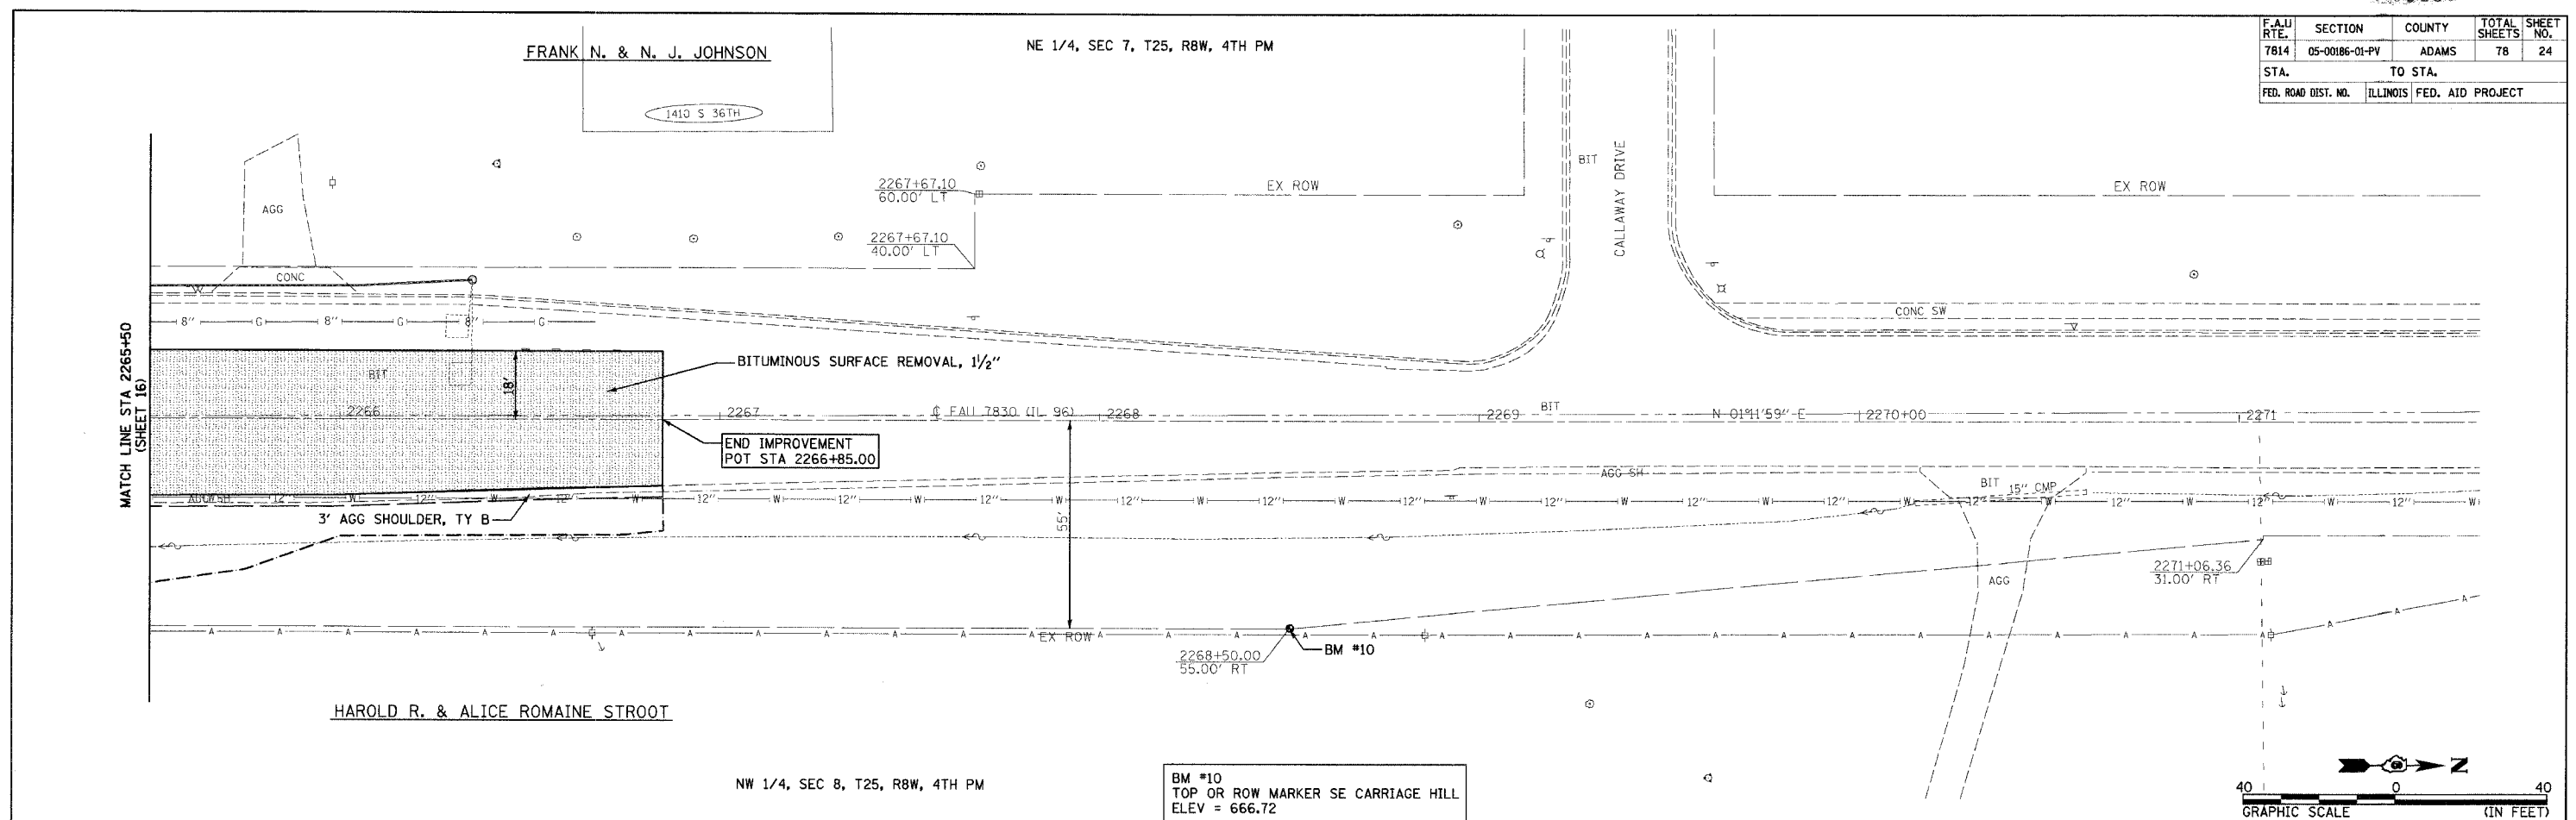

PROFILE	REVISIONS	DATE
NO.	BY	
	CHECKED	
	DATE	

