


NW 1/4, SEC 8, T25, R8W, 4TH PM

HAROLD R. & ALICE ROMAINE STROOT

SW 1/4, SEC 8, T25, R8W, 4TH PM

F.A.U. RTE.	SECTION	COUNTY	TOTAL SHEETS	SHEET NO.
7814	05-00186-01-PV	ADAMS	78	25
STA.	TO STA.			
FED. ROAD DIST. NO.	ILLINOIS	FED. AID PROJECT		

SEE SHEET 33 FOR CUL-DE-SAC DETAILS

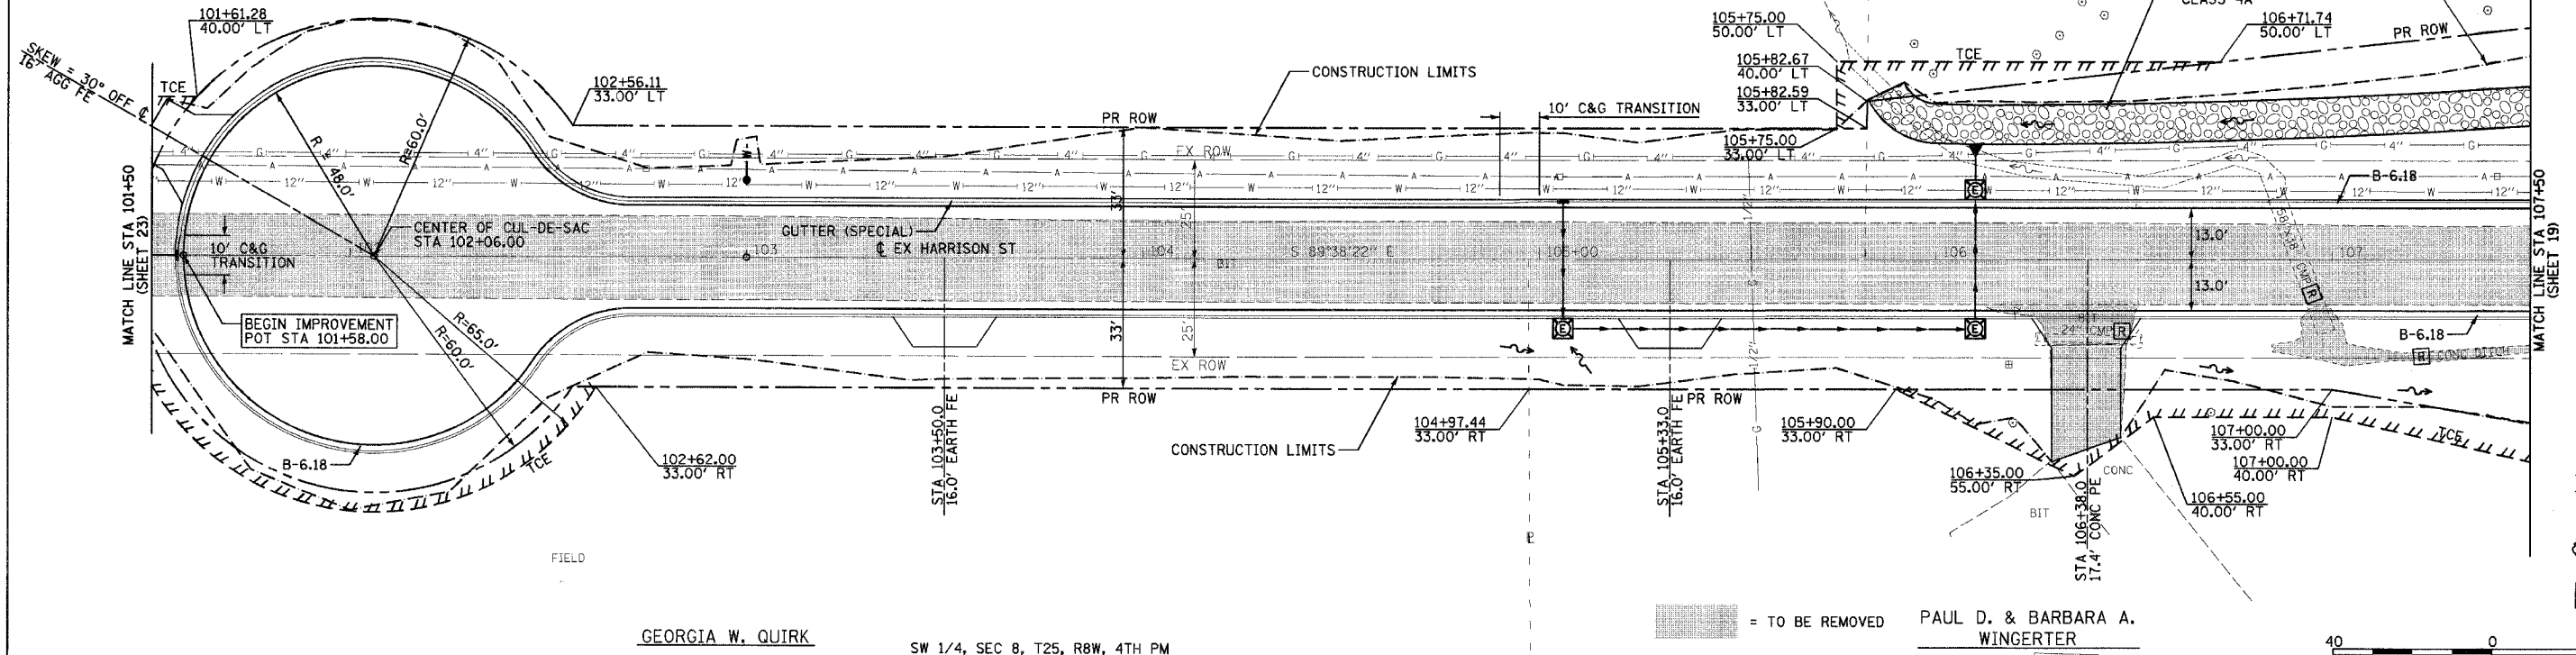


[Hatched Area] = TO BE REMOVED

PAUL D. & BARBARA A. WINGERTER



PLAN	REVISIONS	DATE
NOTE BOOK	PLOTTED	
NO.	ALIGNMENT CHECKED	
	GRADE CHECKED	
	STRUCTURE NOTATION CHECKED	
	FILE NAME	
	NO.	

PROFILE	REVISIONS	DATE
NOTE BOOK	PLOTTED	
NO.	GRADES CHECKED	
	STRUCTURE NOTATION CHECKED	
	FILE NAME	
	NO.	

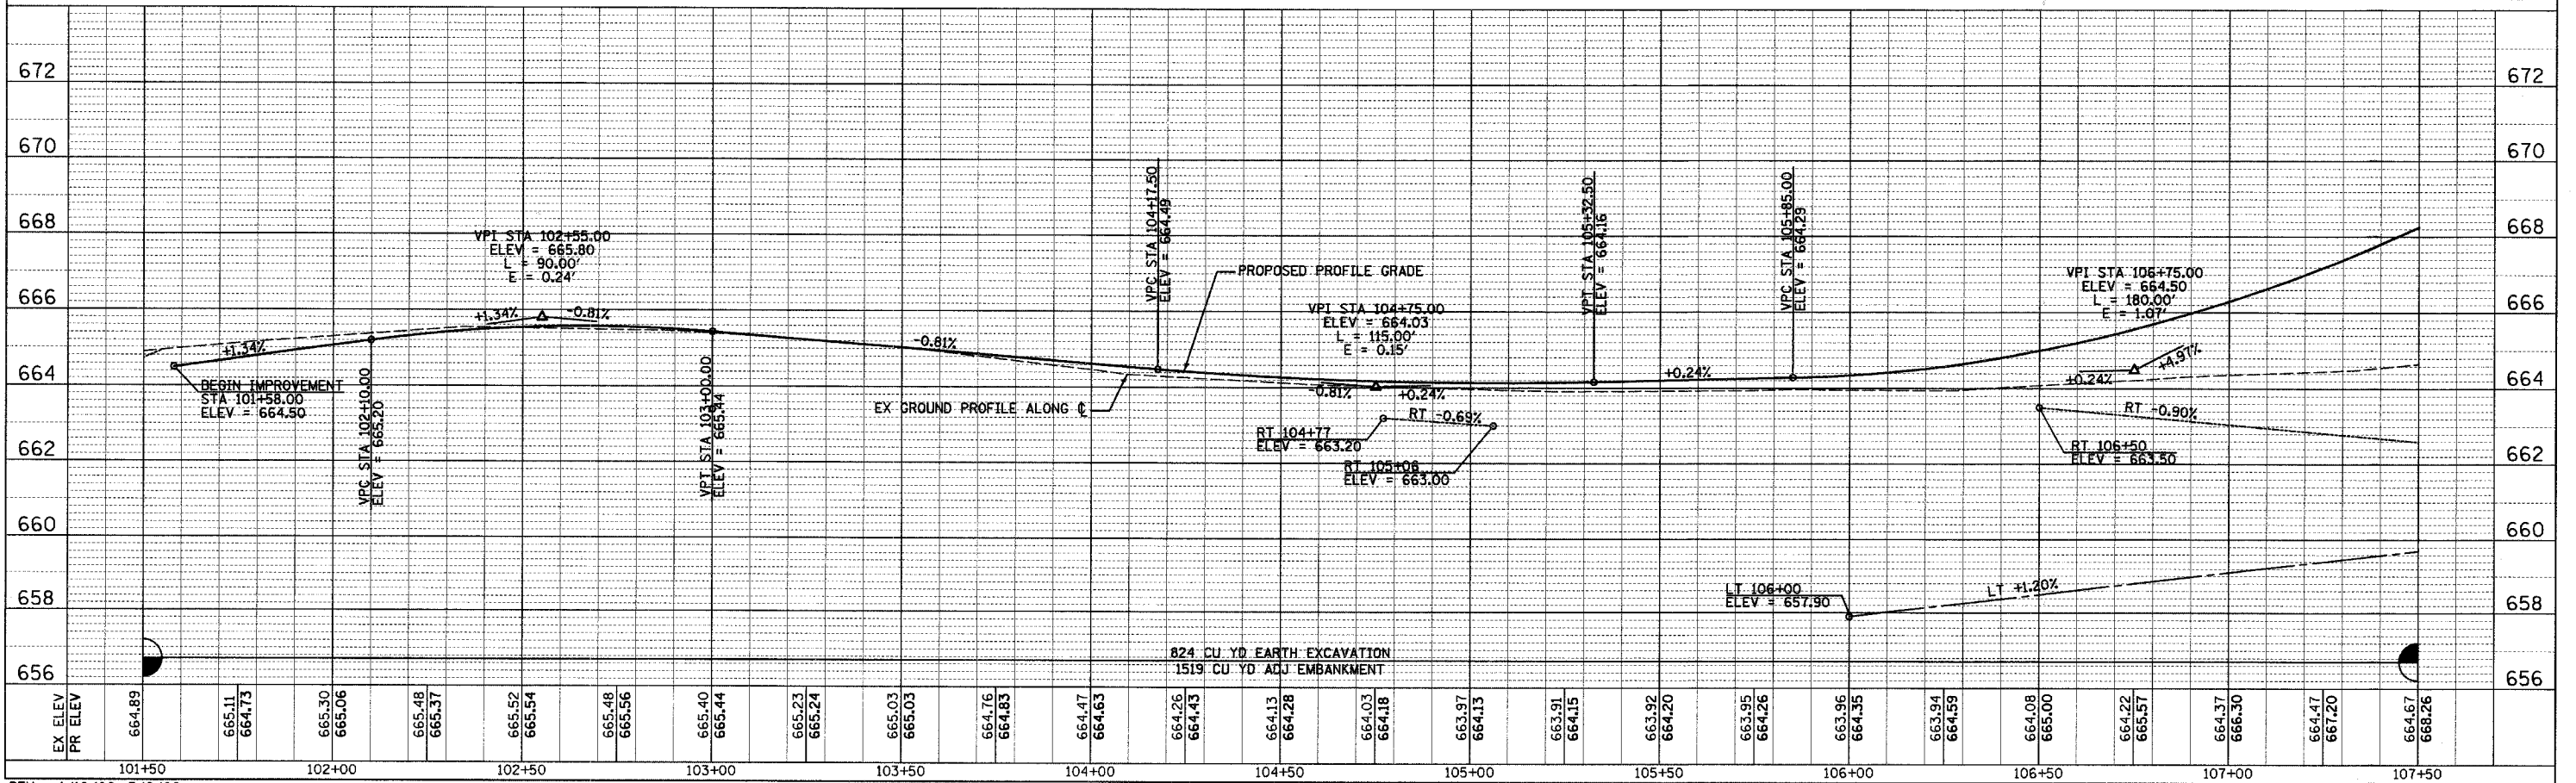

824 CU YD EARTH EXCAVATION  
1519 CU YD ADJ EMBANKMENT

REV - 1/10/06, 3/6/06

EX HARRISON PLAN & PROFILE STA 101+50 TO STA 107+50